
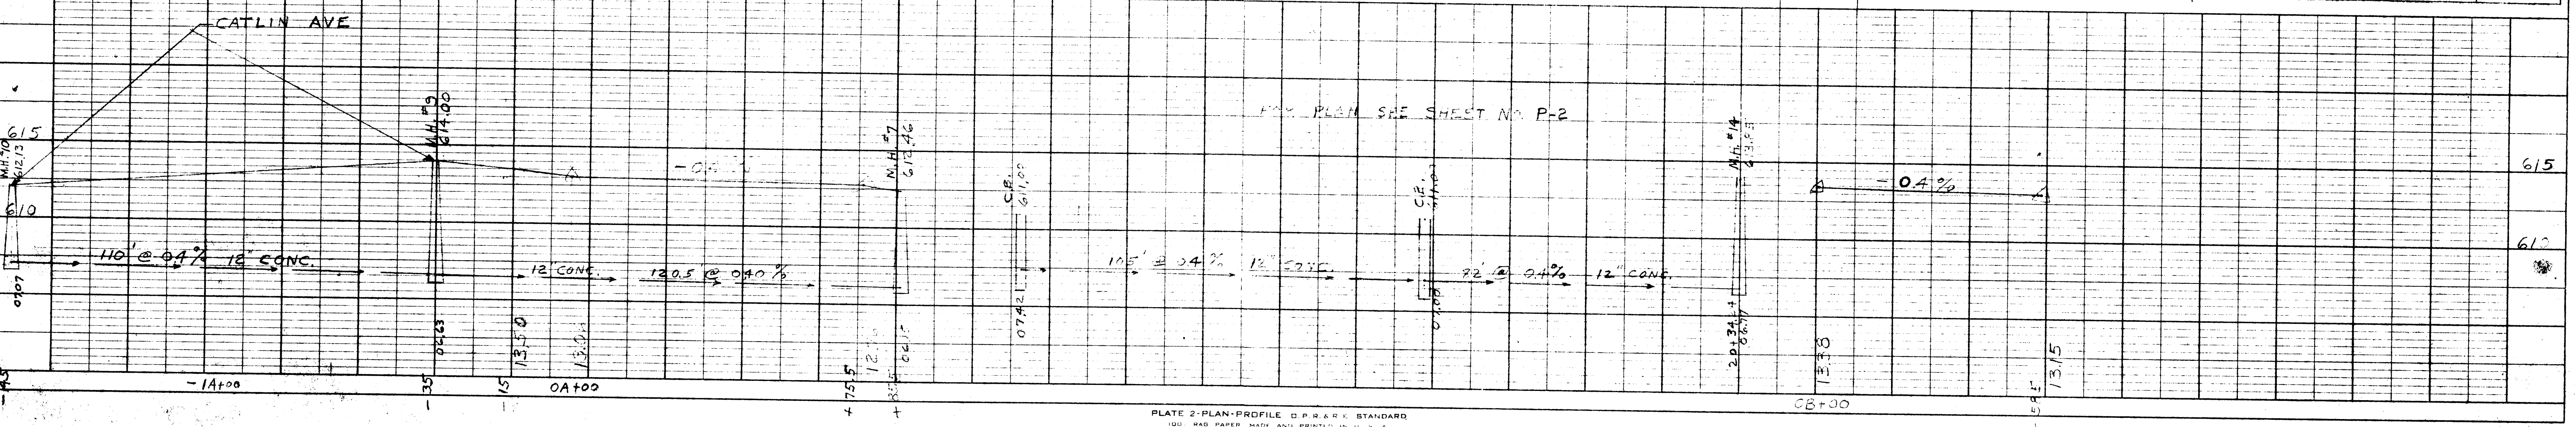
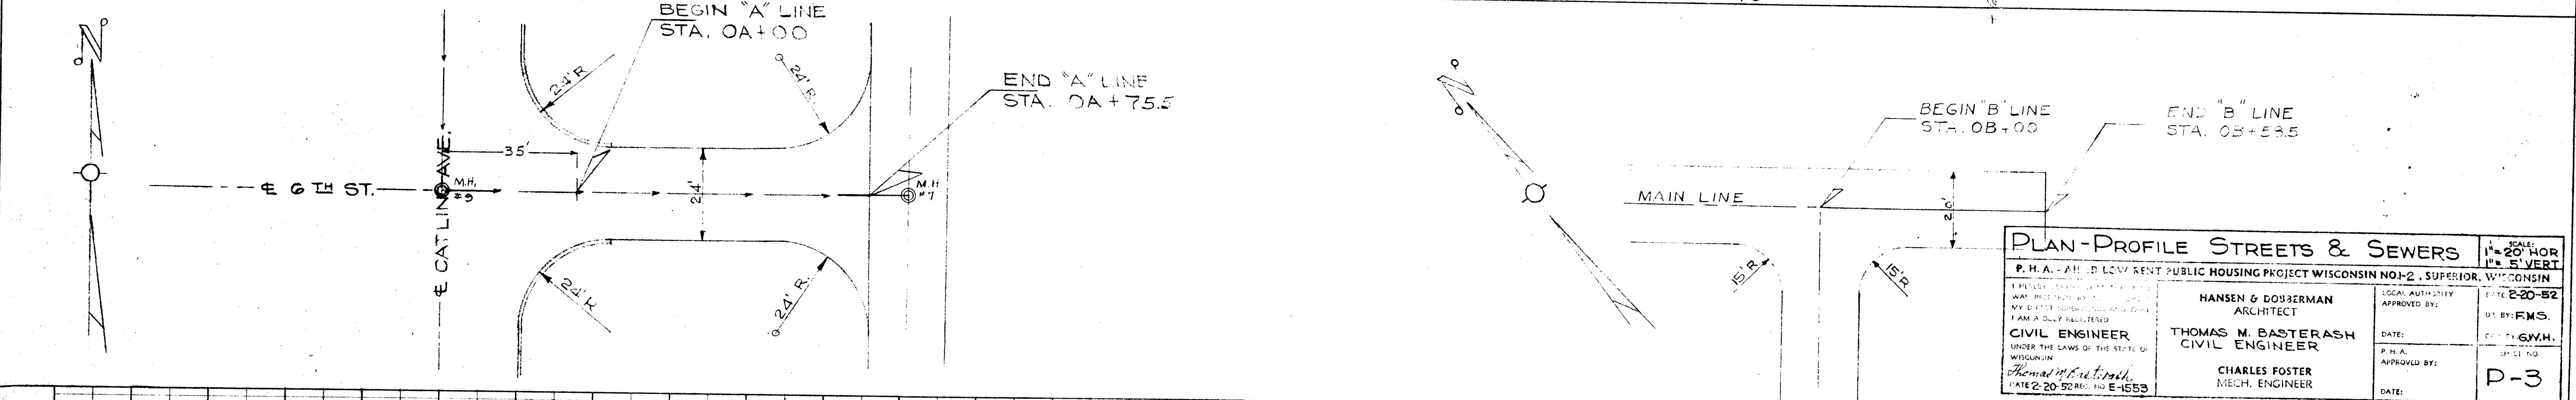
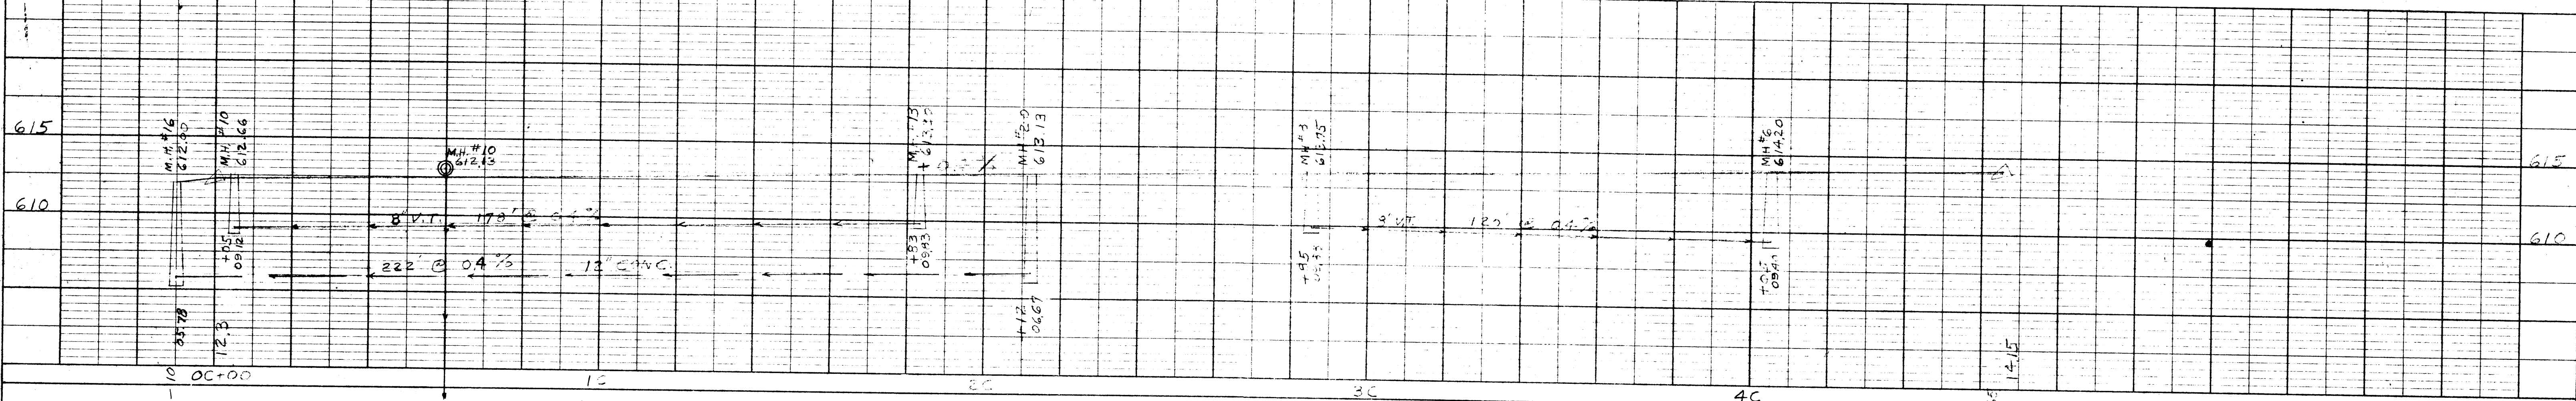


DATE	
BY	F.M.S.
SURVEYED	
PLOTTED	
ALIGNED CHECKED	
NOTE BOOK	
NO. OF WAY CHECKED	
NO.	

DATE	
BY	F.M.S.
SURVEYED	
GRADES CHECKED	
NOTE BOOK	
NO. OF STRUCTURE NOTAS CH'KD.	
NO.	

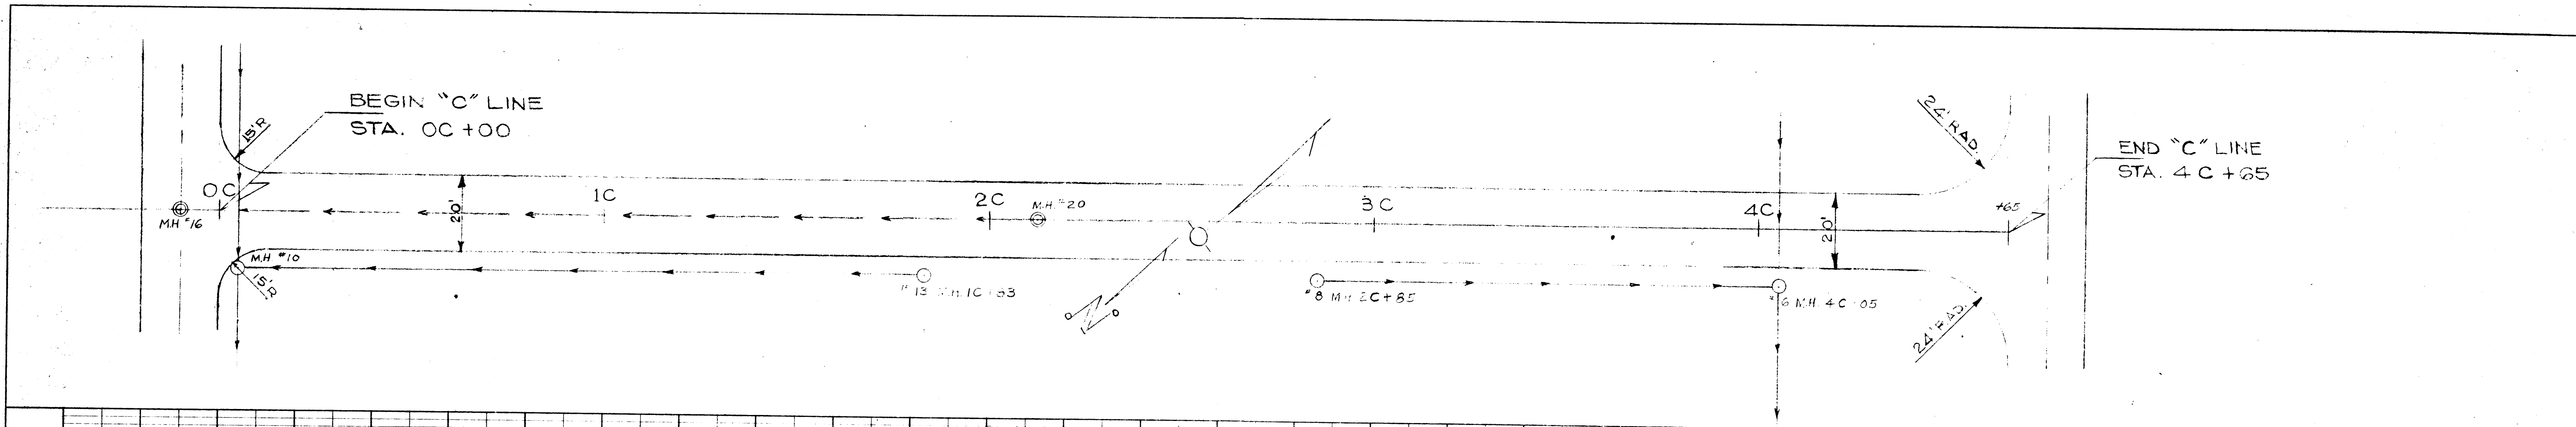

**PLAN-PROFILE STREETS & SEWERS**

P. H. A. - AFFILIATED LOW RENT PUBLIC HOUSING PROJECT WISCONSIN NO. 2 - SUPERIOR, WISCONSIN

SCALE: 1" = 20' HOR, 1" = 5' VERT

DATE: 2-20-52

DESIGNED BY: F.M.S.

CIVIL ENGINEER

THOMAS M. BASTERASH  
CIVIL ENGINEER

CHARLES FOSTER  
MECH. ENGINEER

LOCAL AUTHORITY APPROVED BY: \_\_\_\_\_

DATE: \_\_\_\_\_

P. H. A. APPROVED BY: \_\_\_\_\_

DATE: \_\_\_\_\_

PROJECT NO. P-3