
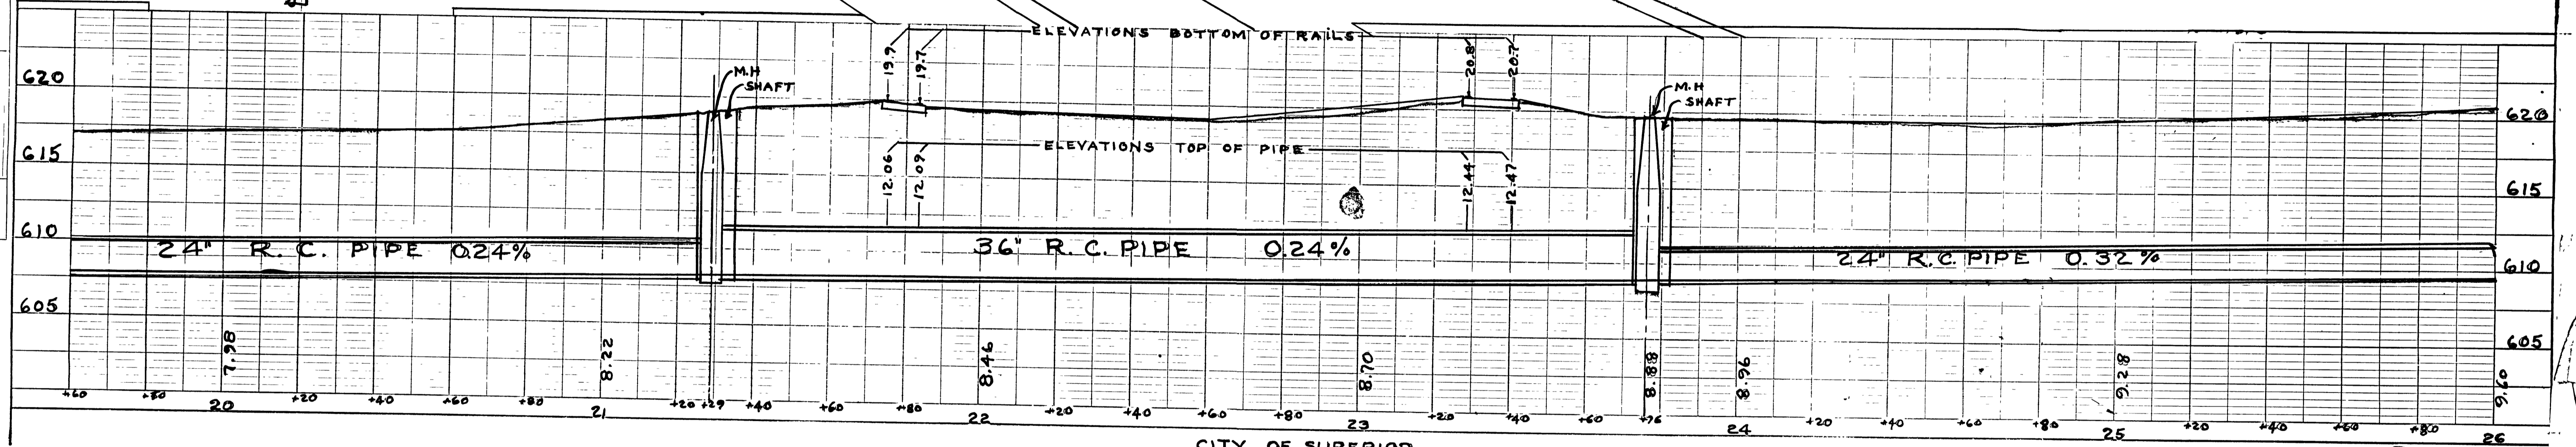


B.M. 22.48 Arr. Hyd Winter & Birch
 B.M. 20.95 Arr. Hyd Winter & Cypress

DATE: 1/15/33
 BY: W.H.W.
 PLAN SURVEYED, PLOTTED, ALIGNED, CHECKED, REVISIONS, NO.

DATE:
 BY:
 PROFILE SURVEYED, GRADES CHECKED, B.M.'S NOTED, PROFILE, DIGITAL AS CHECKED, NO.

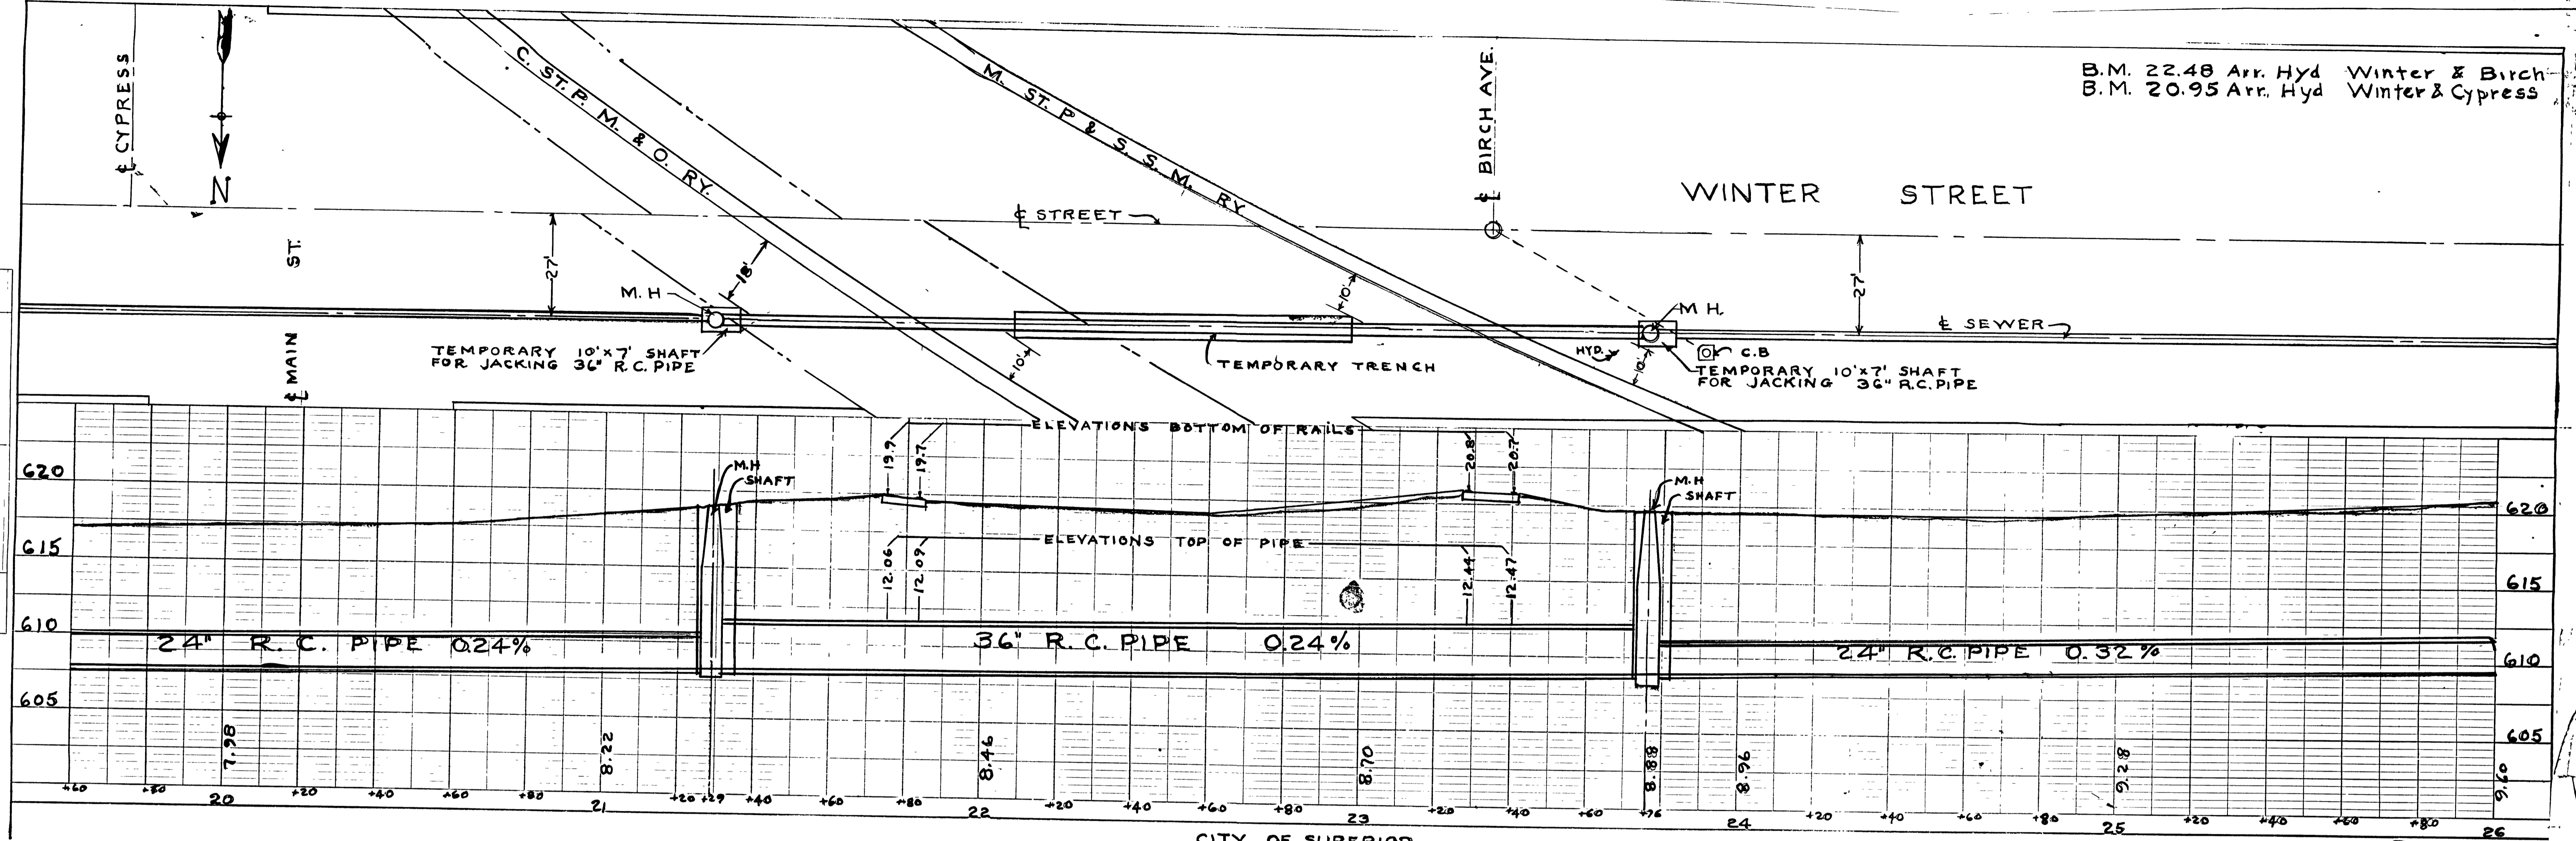

CITY OF SUPERIOR
 ENGINEERING DEPARTMENT
**PROPOSED PLAN FOR JACKING
 36" R.C. PIPE UNDER R.R. TRACKS
 EAST OF BIRCH AVE ON WINTER ST.**
 SCALE: 1" = 20' HORIZONTAL - 1" = 5' VERTICAL
 T.M. BASTERASH - CITY ENGINEER
 FEBRUARY 10, 1933