


**CITY OF SUPERIOR
SEWER PLAN**


Contract let Feb. 3, 1888
 completed
 Youngren & Gleason, Contractor.
 Frank Grace, Inspector
 E. B. Banks Village Engineer

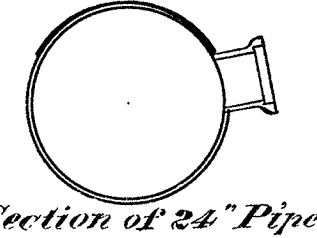

Section of 24" Pipe

Note: Figures in blue, please opposite the breaches,
 show the elevation of the same above datum

Scale: Horizontal 1" = 60'
 Vertical 1" = 40'
 Section 1" = 2'

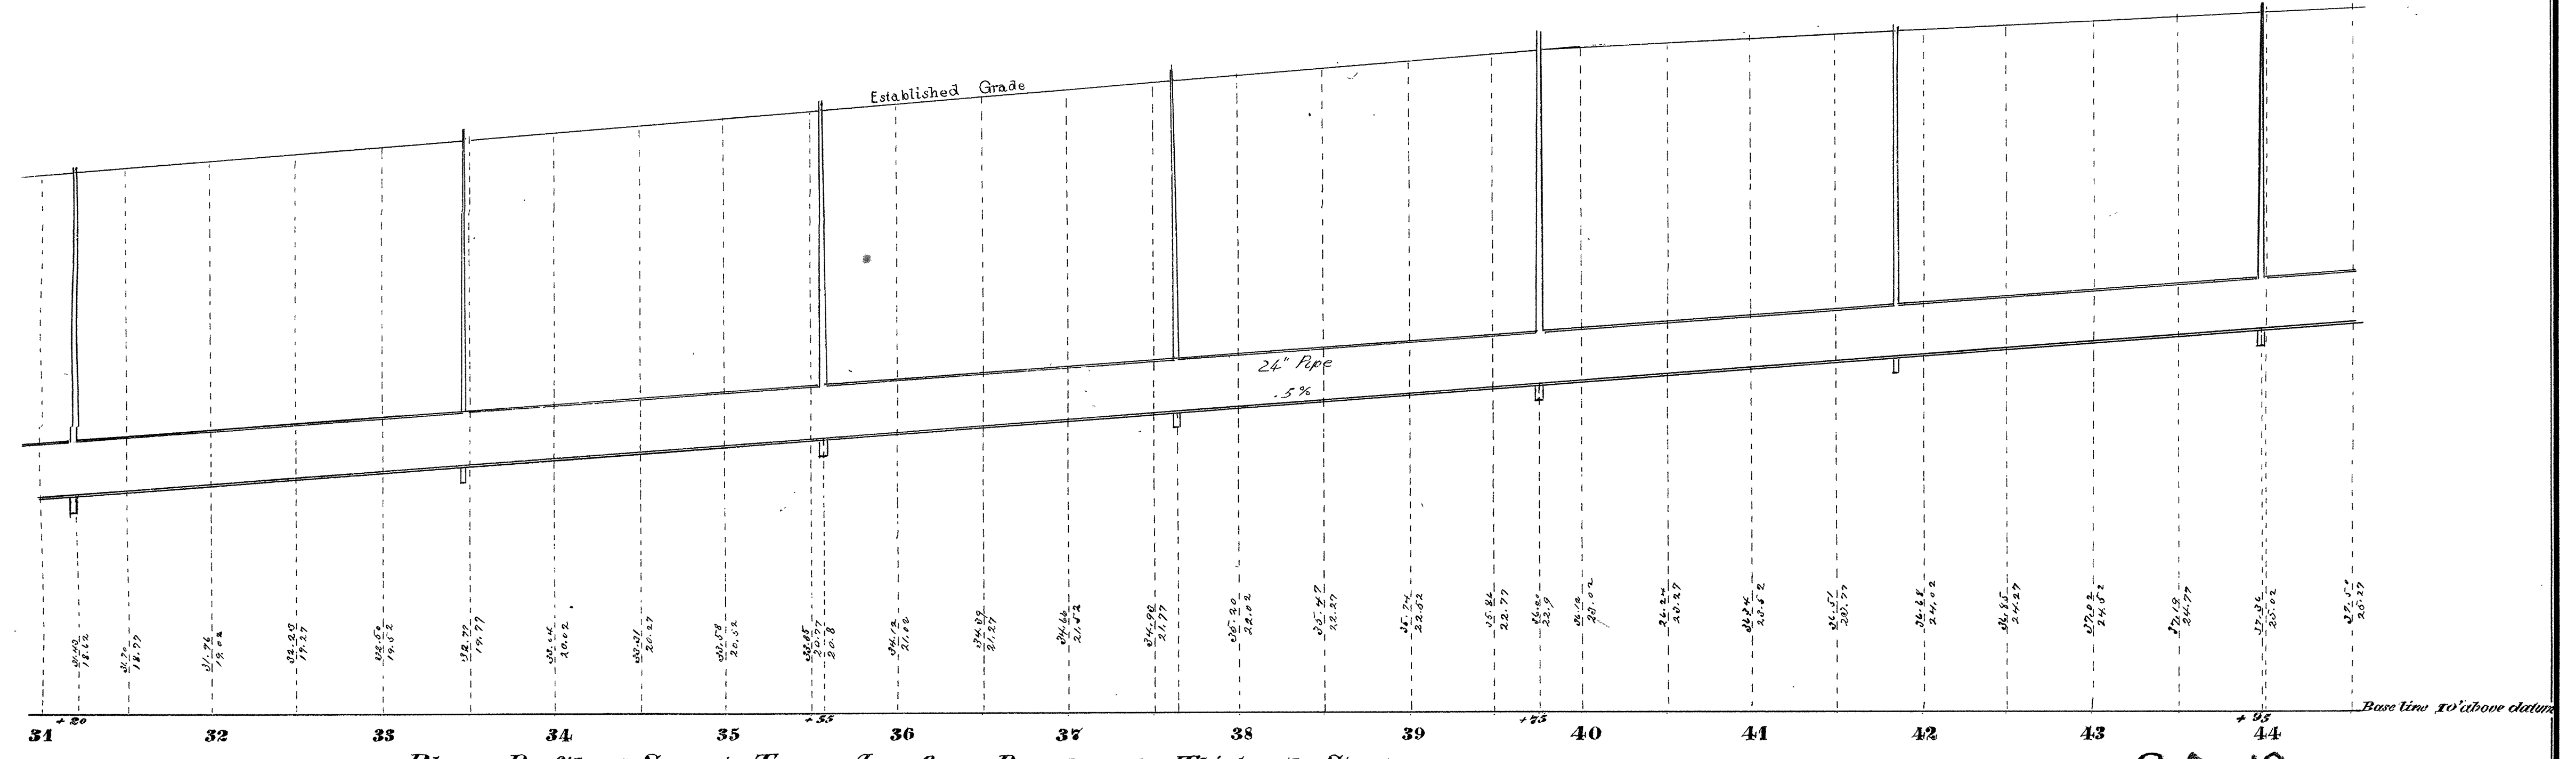

Plan & Profile of Sewer in Tower Ave. from Broadway to Thirteenth Street

2A-12