


LEVELS ON = 1,2,3,4,5,6,7,8,9,10,11,12,13,14,15,16,17,18,19,20,21,22,23,24,25,26,27,28,29,30,31,32,33,34,35,36,37,38,39,40,41,42,43,44,45,46,47,48,49,50,51,52,53,54,55,56,57,58,59,60,61,62,63

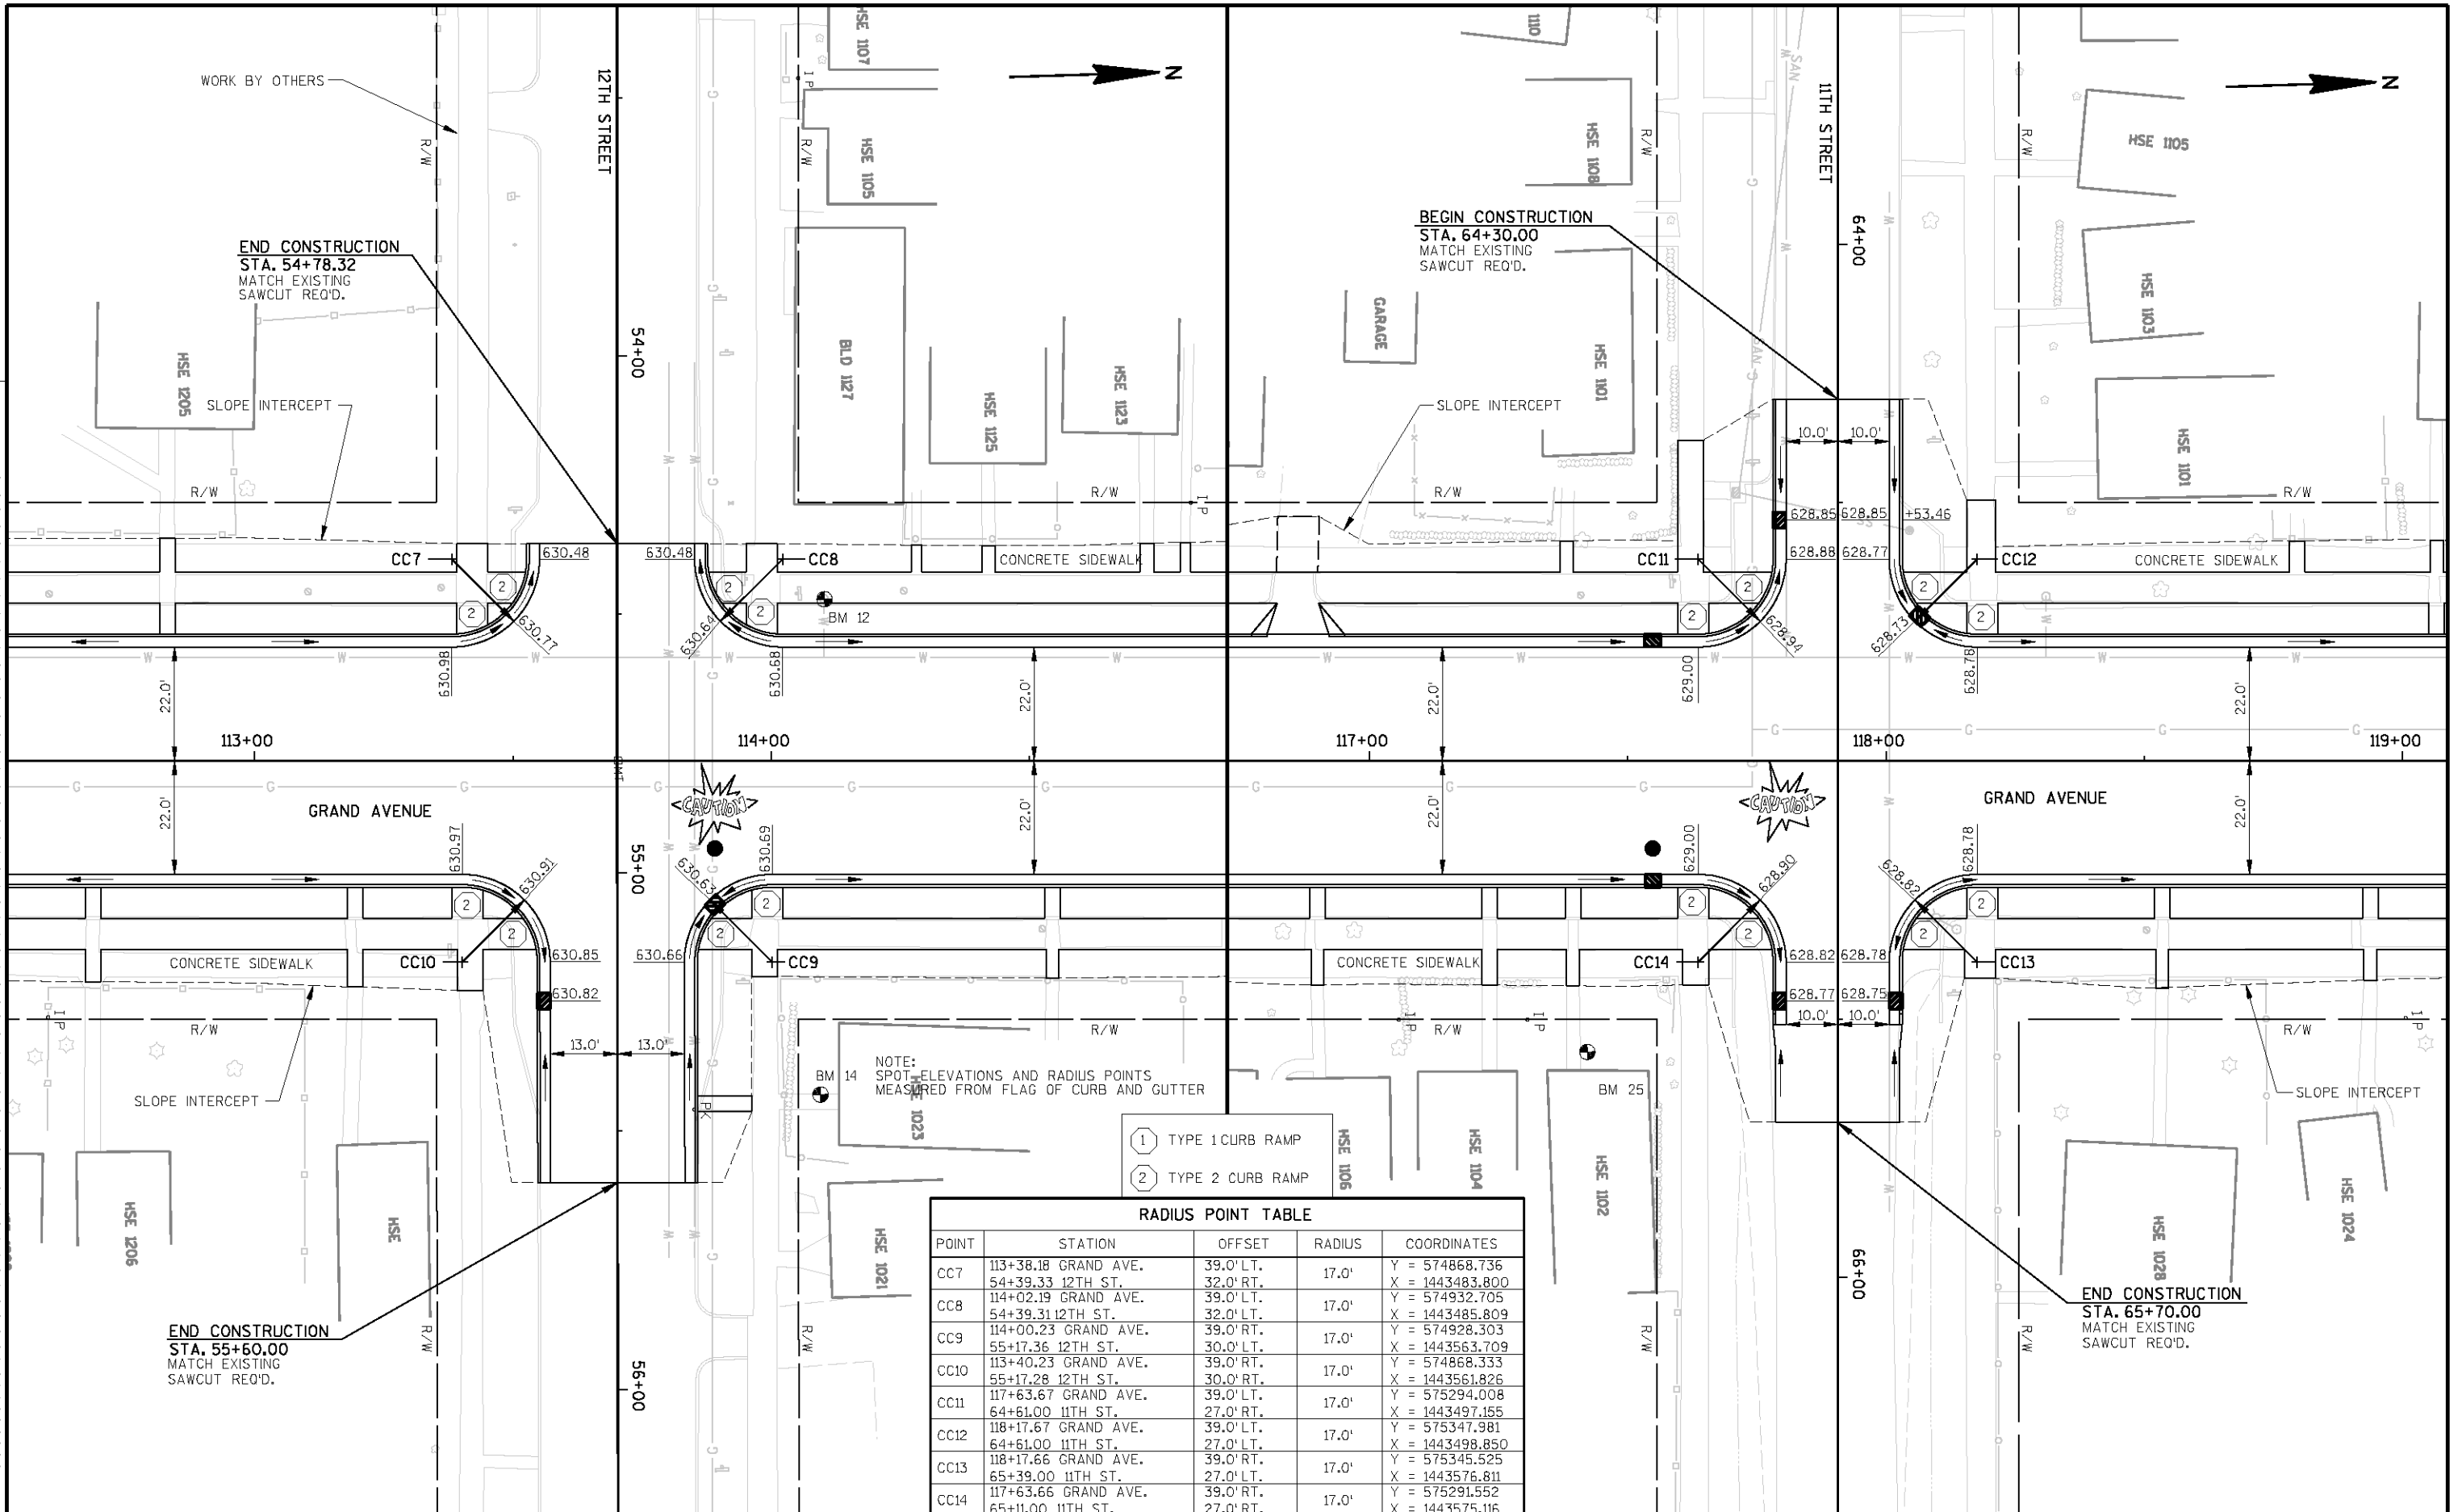

- ① TYPE 1 CURB RAMP
- ② TYPE 2 CURB RAMP

| RADIUS POINT TABLE |                                           |                        |        |                                   |
|--------------------|-------------------------------------------|------------------------|--------|-----------------------------------|
| POINT              | STATION                                   | OFFSET                 | RADIUS | COORDINATES                       |
| CC7                | 113+38.18 GRAND AVE.<br>54+39.33 12TH ST. | 39.0' LT.<br>32.0' RT. | 17.0'  | Y = 574868.736<br>X = 1443483.800 |
| CC8                | 114+02.19 GRAND AVE.<br>54+39.31 12TH ST. | 39.0' LT.<br>32.0' LT. | 17.0'  | Y = 574932.705<br>X = 1443485.809 |
| CC9                | 114+00.23 GRAND AVE.<br>55+17.36 12TH ST. | 39.0' RT.<br>30.0' LT. | 17.0'  | Y = 574928.303<br>X = 1443563.709 |
| CC10               | 113+40.23 GRAND AVE.<br>55+17.28 12TH ST. | 39.0' RT.<br>30.0' RT. | 17.0'  | Y = 574868.333<br>X = 1443561.826 |
| CC11               | 117+63.67 GRAND AVE.<br>64+61.00 11TH ST. | 39.0' LT.<br>27.0' RT. | 17.0'  | Y = 575294.008<br>X = 1443497.155 |
| CC12               | 118+17.67 GRAND AVE.<br>64+61.00 11TH ST. | 39.0' LT.<br>27.0' LT. | 17.0'  | Y = 575347.981<br>X = 1443498.850 |
| CC13               | 118+17.66 GRAND AVE.<br>65+39.00 11TH ST. | 39.0' RT.<br>27.0' LT. | 17.0'  | Y = 575345.525<br>X = 1443576.811 |
| CC14               | 117+63.66 GRAND AVE.<br>65+11.00 11TH ST. | 39.0' RT.<br>27.0' RT. | 17.0'  | Y = 575291.552<br>X = 1443575.116 |

SEH PROJECT NUMBER: SUPER0005.00

HWY: GRAND AVENUE

COUNTY: DOUGLAS

INTERSECTION DETAILS

SCALE, FEET

SHEET NO:

E