




STORM SEWER PROFILE

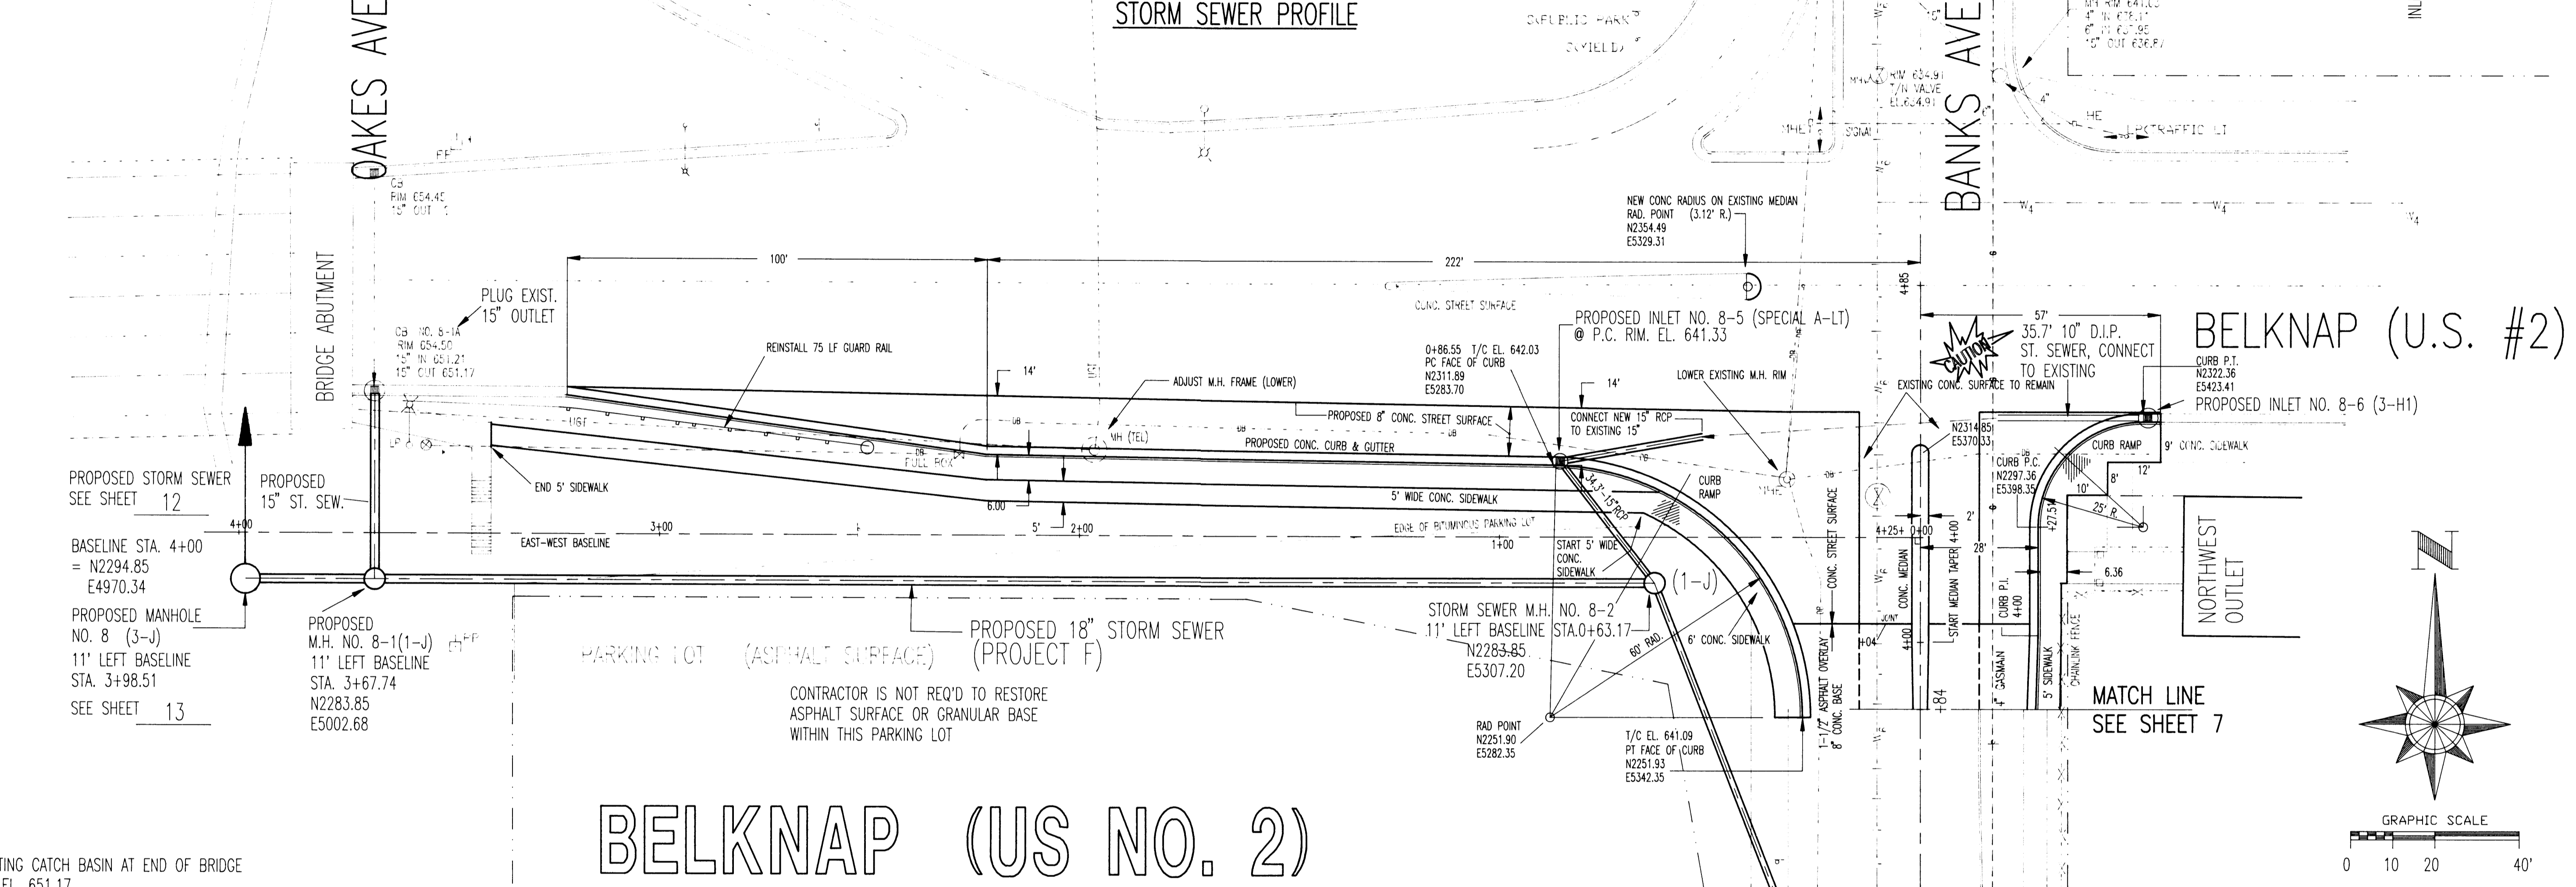


# BELKNAP (US NO. 2)

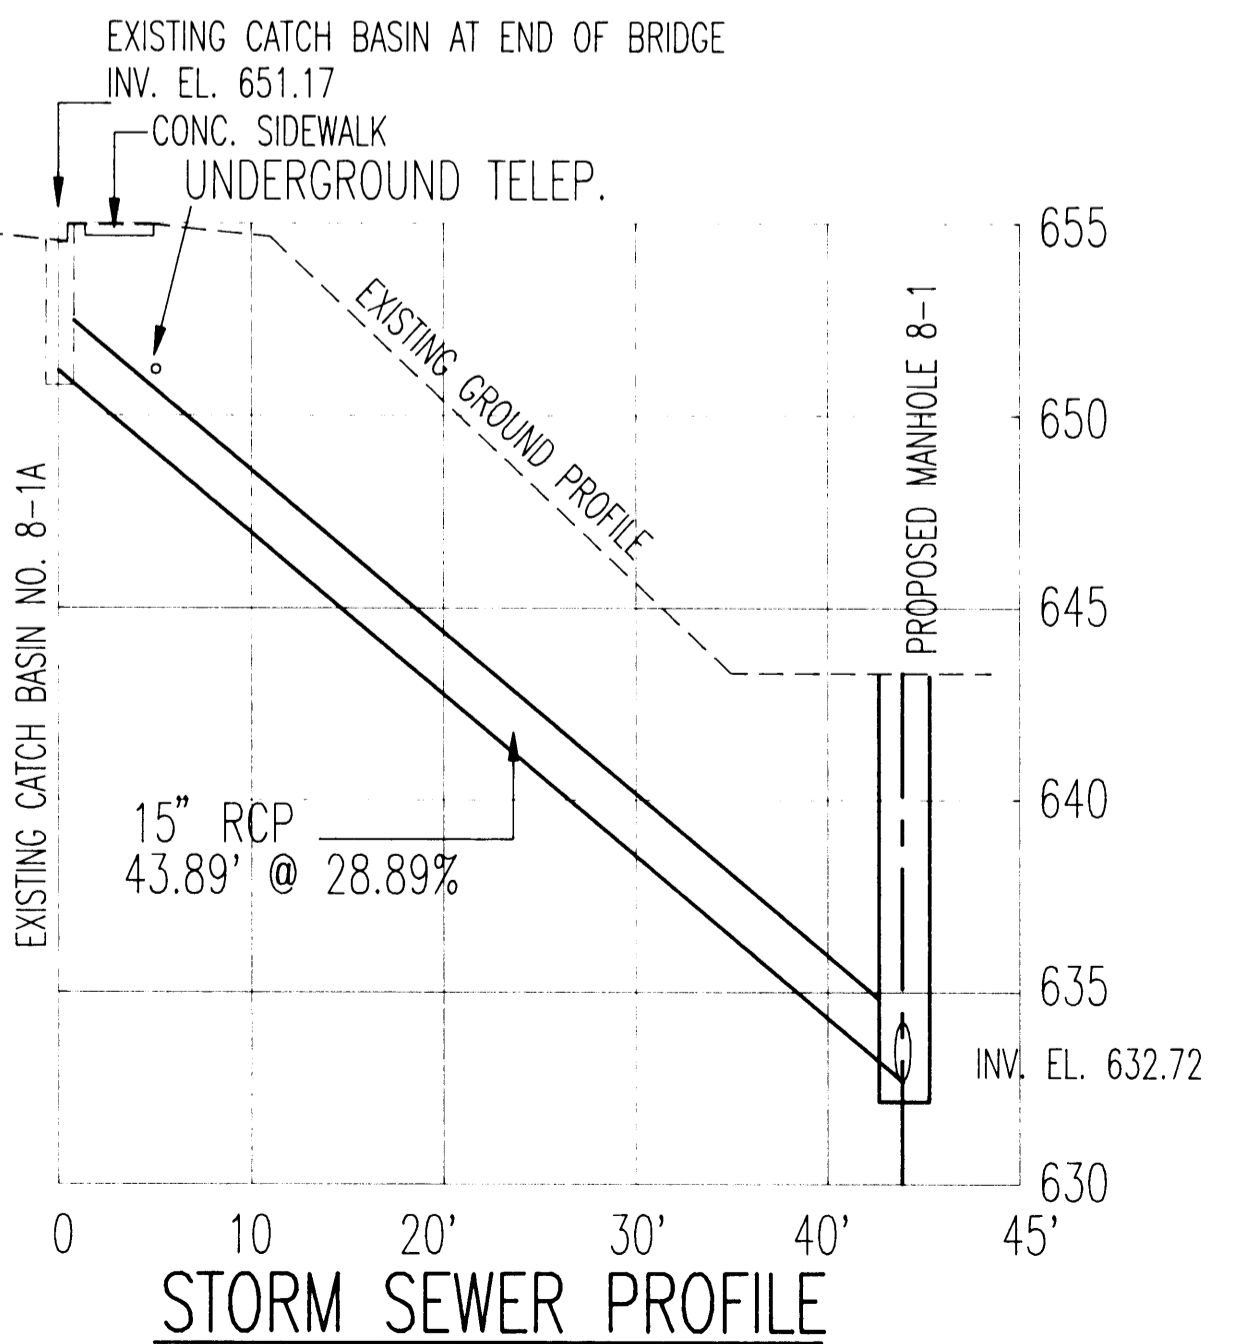

STORM SEWER PROFILE

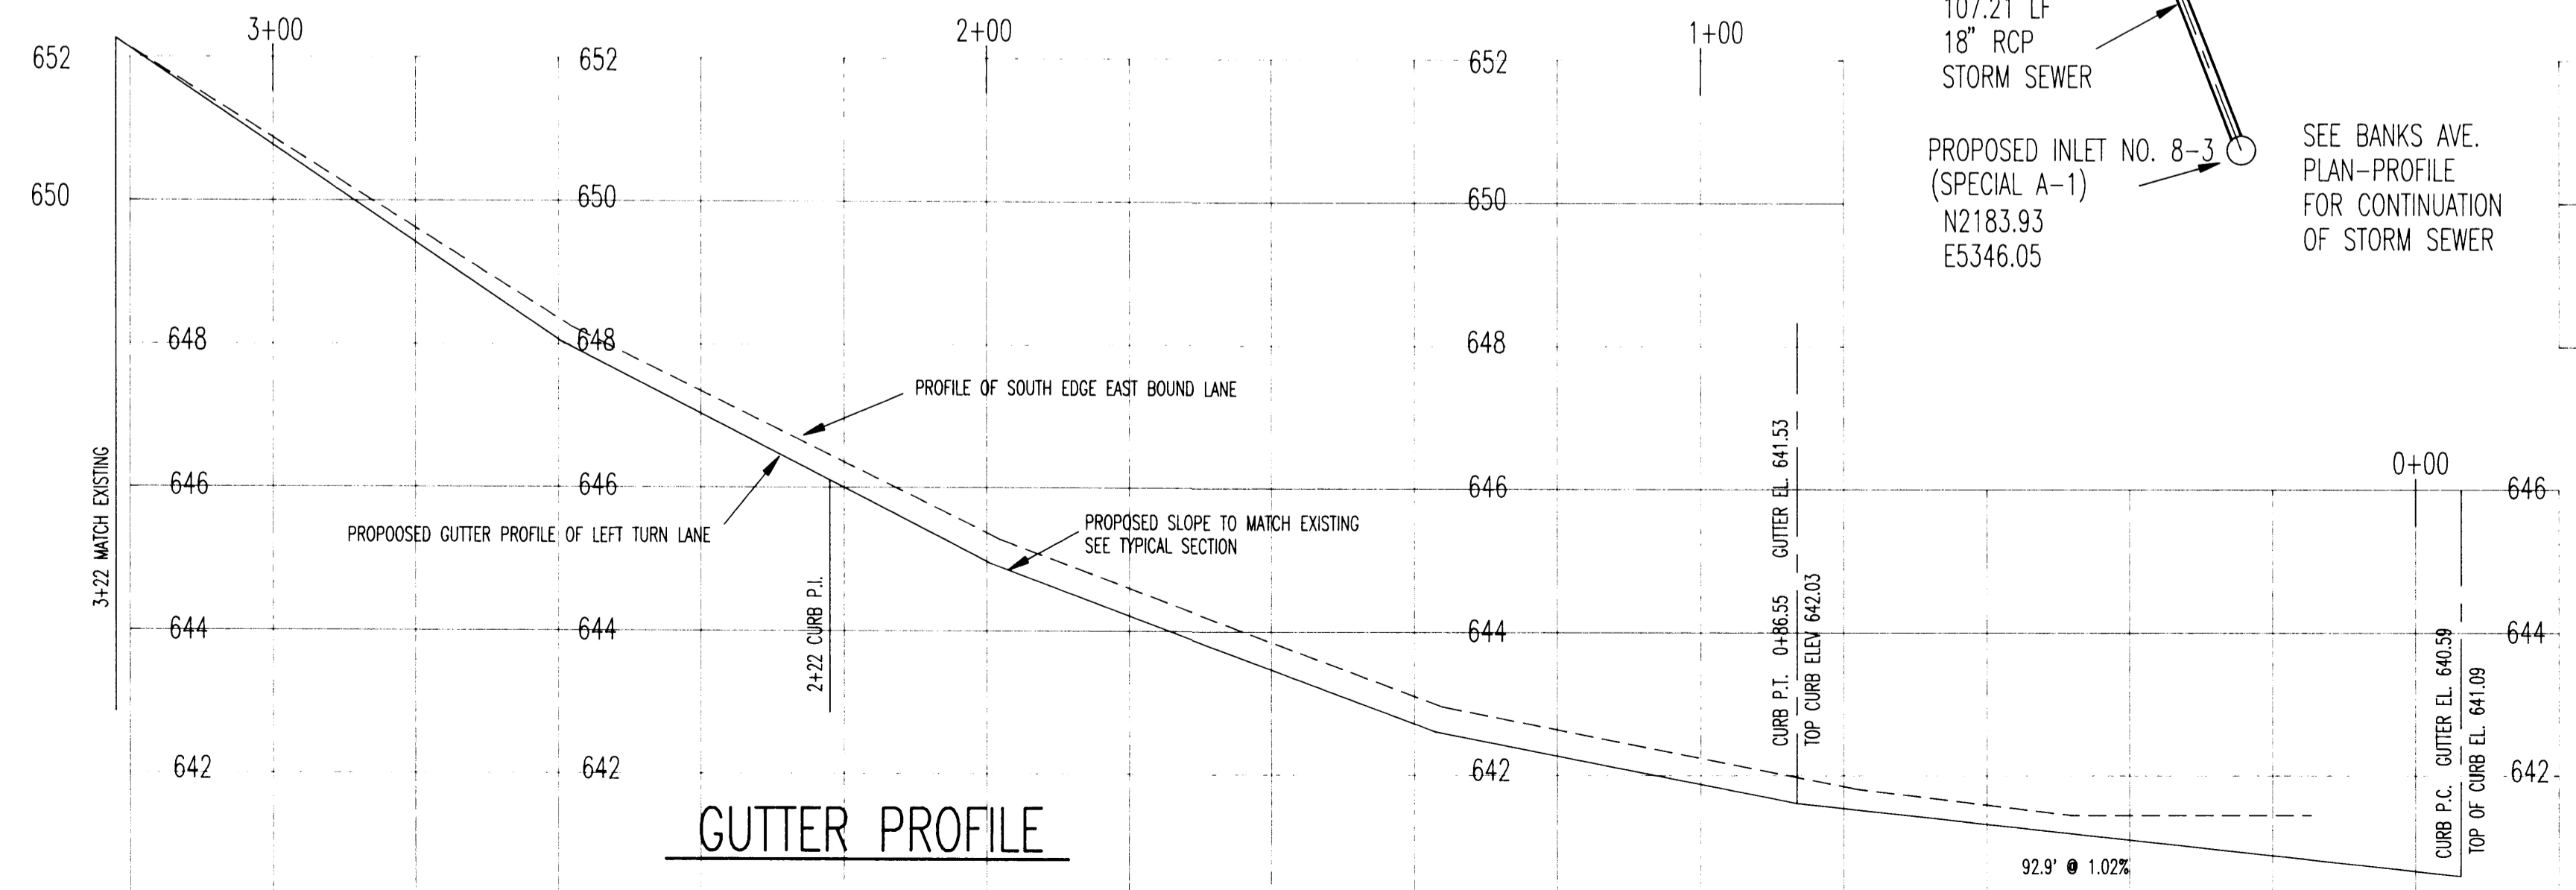

GUTTER PROFILE

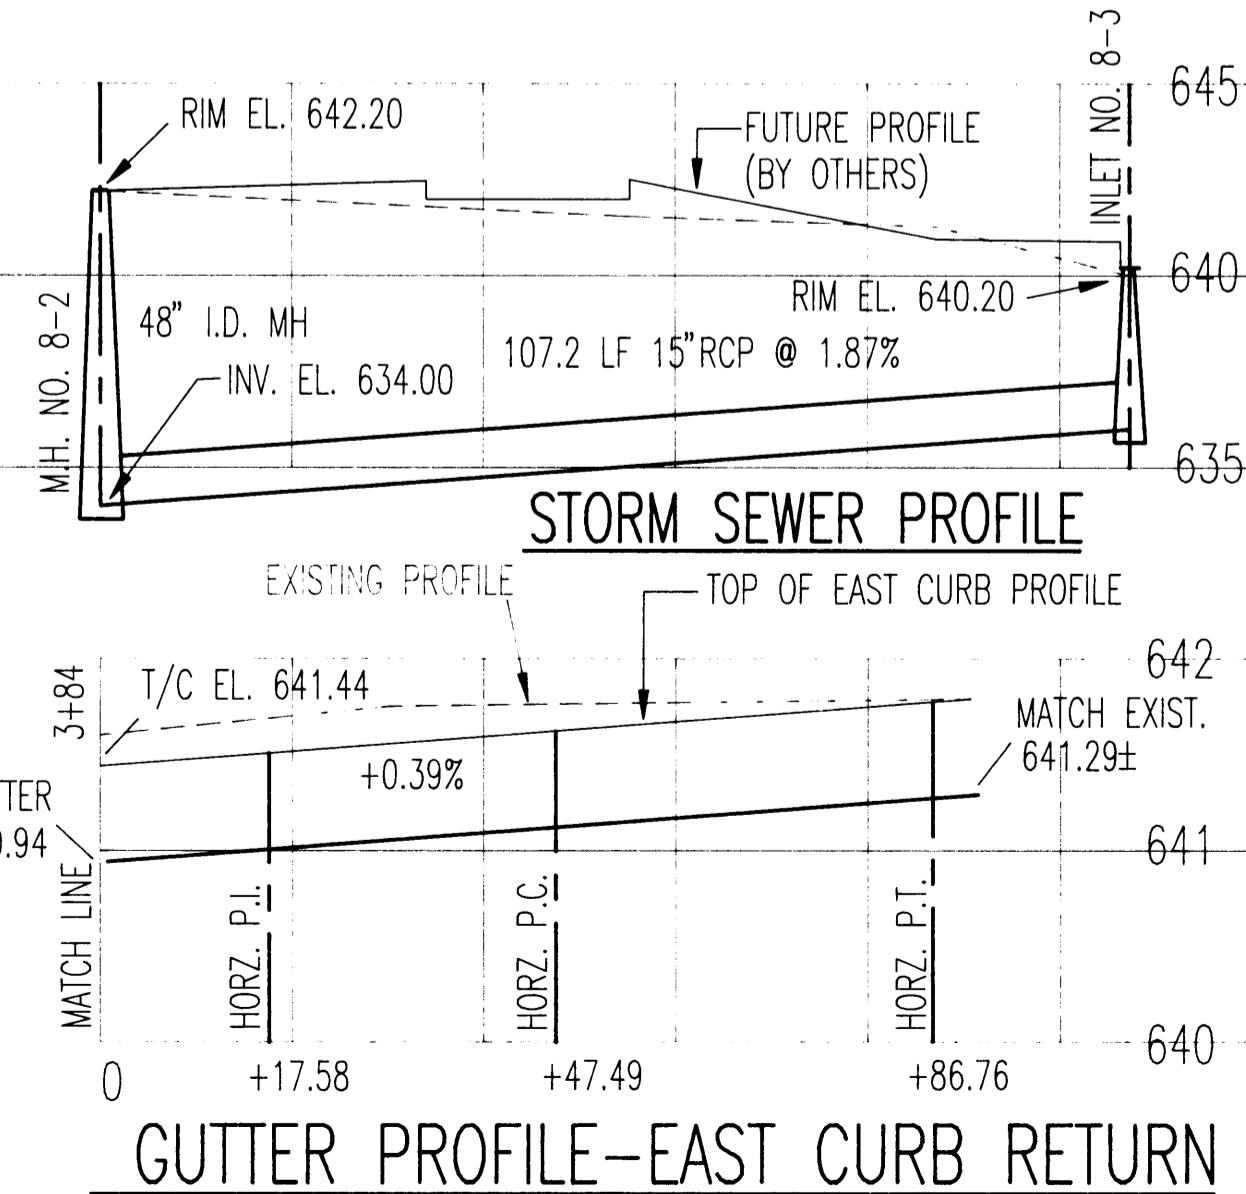

GUTTER PROFILE-EAST CURB RETURN

CAD FILE 9013-2A  
 PLOT SCALE 1/8"=1'-0"  
 NOT ROTATED  
 3/6/24