


OAKES AVE

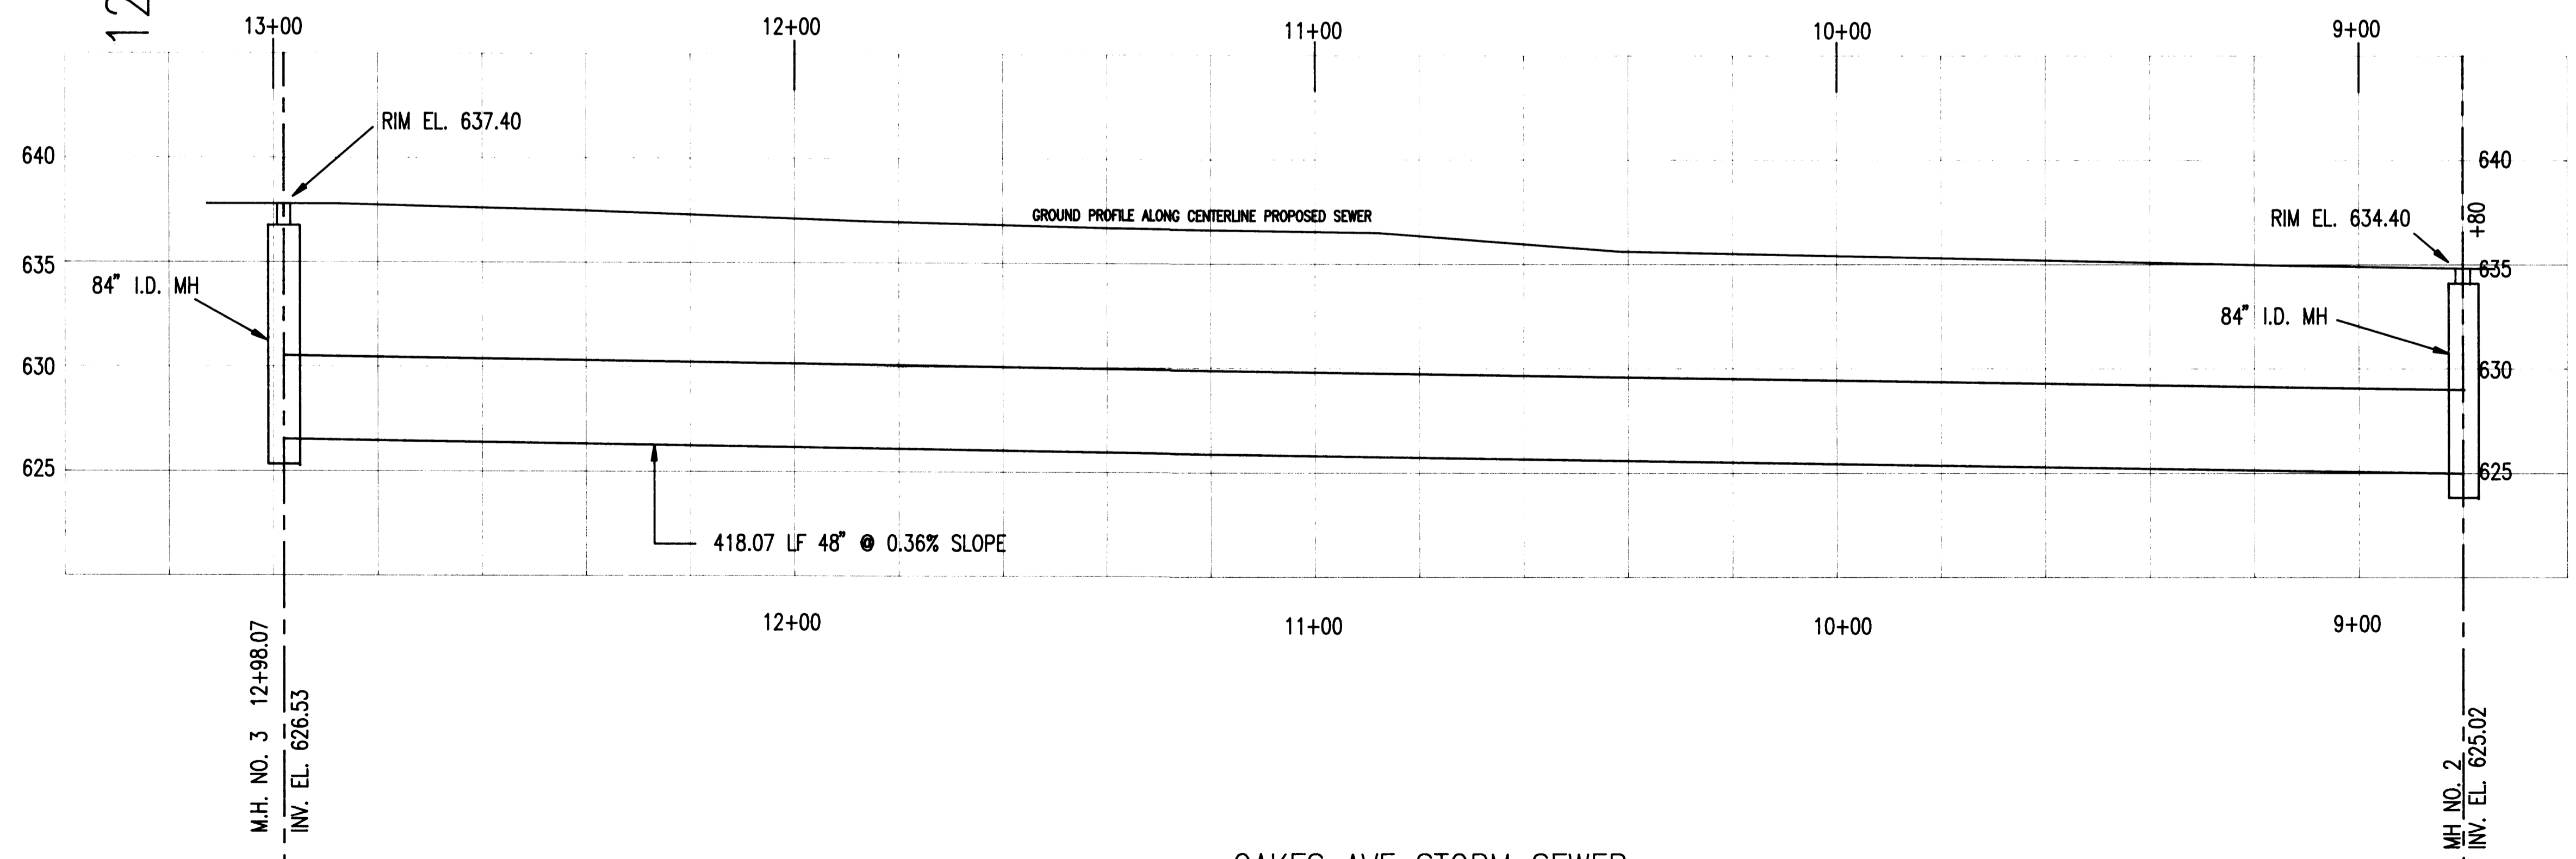

CAD FILE 9013P2
 VIEW 1
 PLOT SCALE 1"=20'
 USER SIZE 24x36
 FEED DIRECTION
 NO ROTATION