
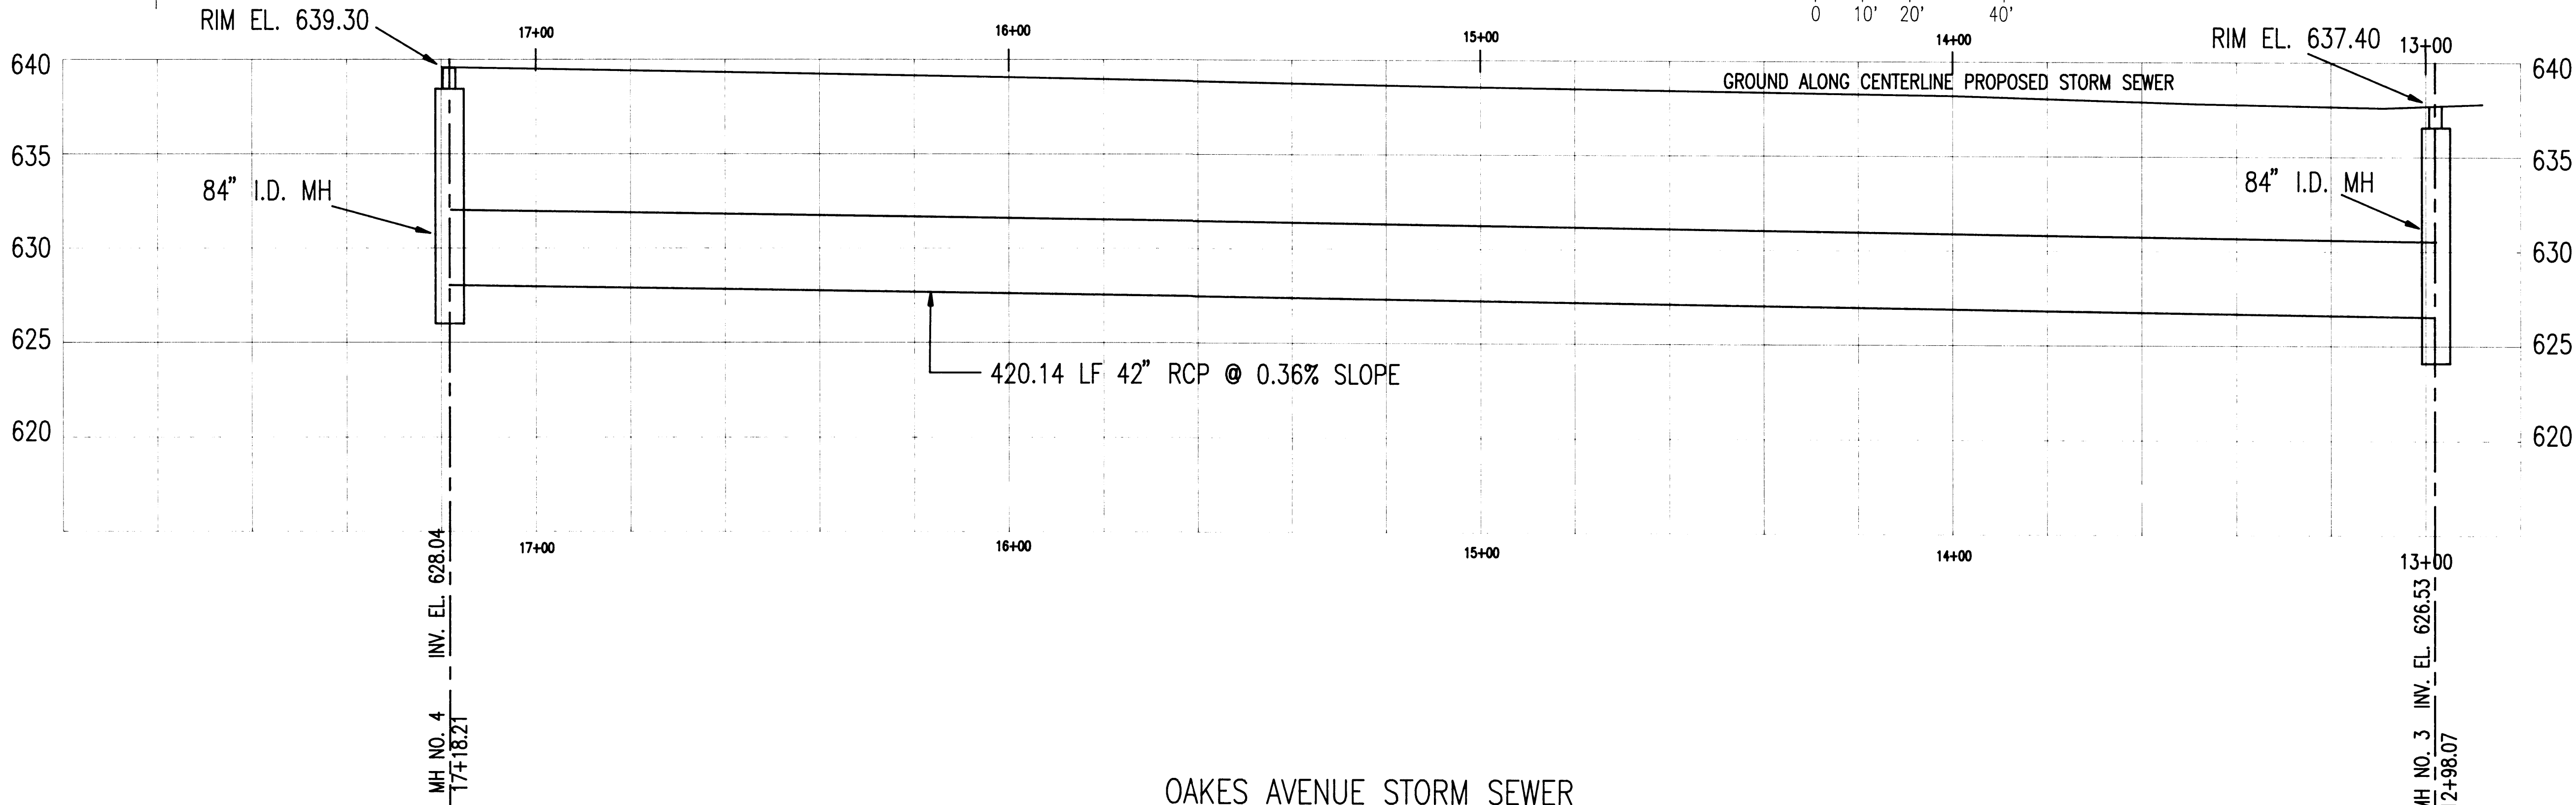
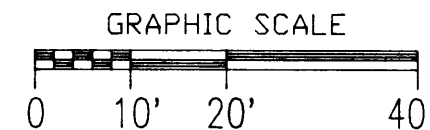


H & H LUMBER

13TH STREET

12TH STREET

OAKES AVE

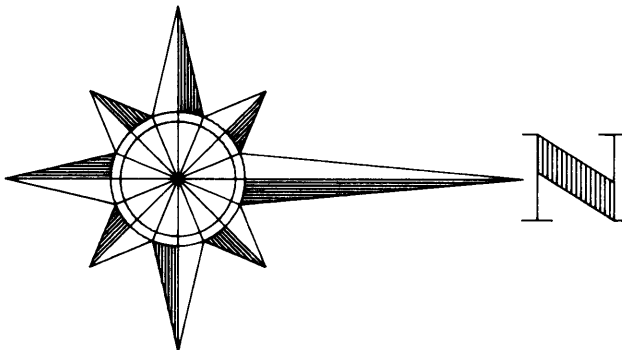

CAD FILE 9013P3
 VIEW SCALE 1/20
 LEGEND SCALE 1/40
 FEED DIRECTION