


25TH AVE. EAST SEWER REPAIR




SCALE 1" = 30'

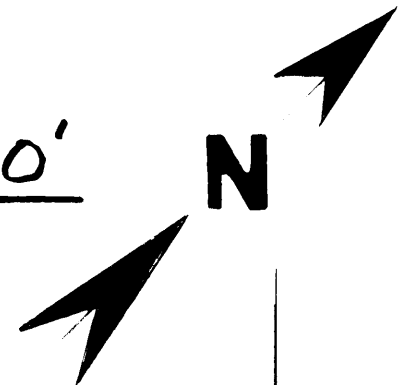

EAST 7TH ST.

EAST 6TH ST.

EAST 5TH ST.

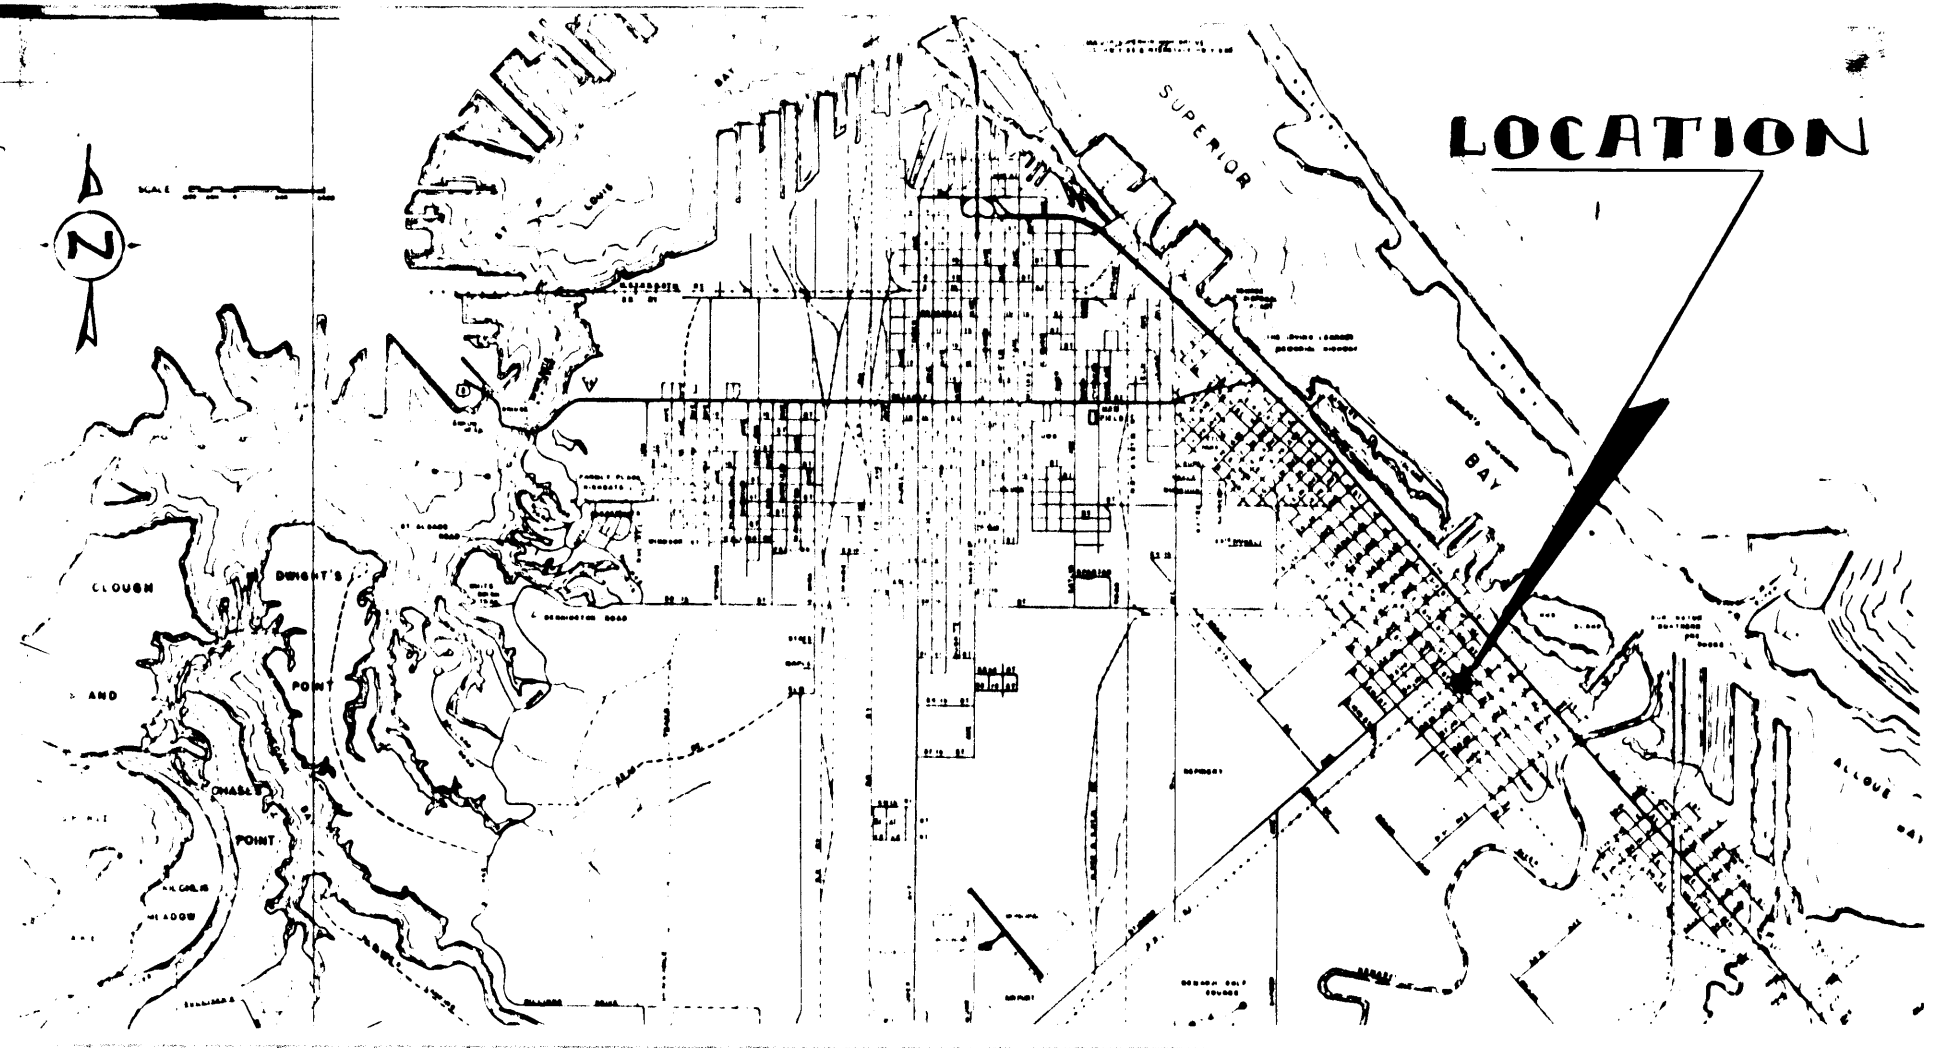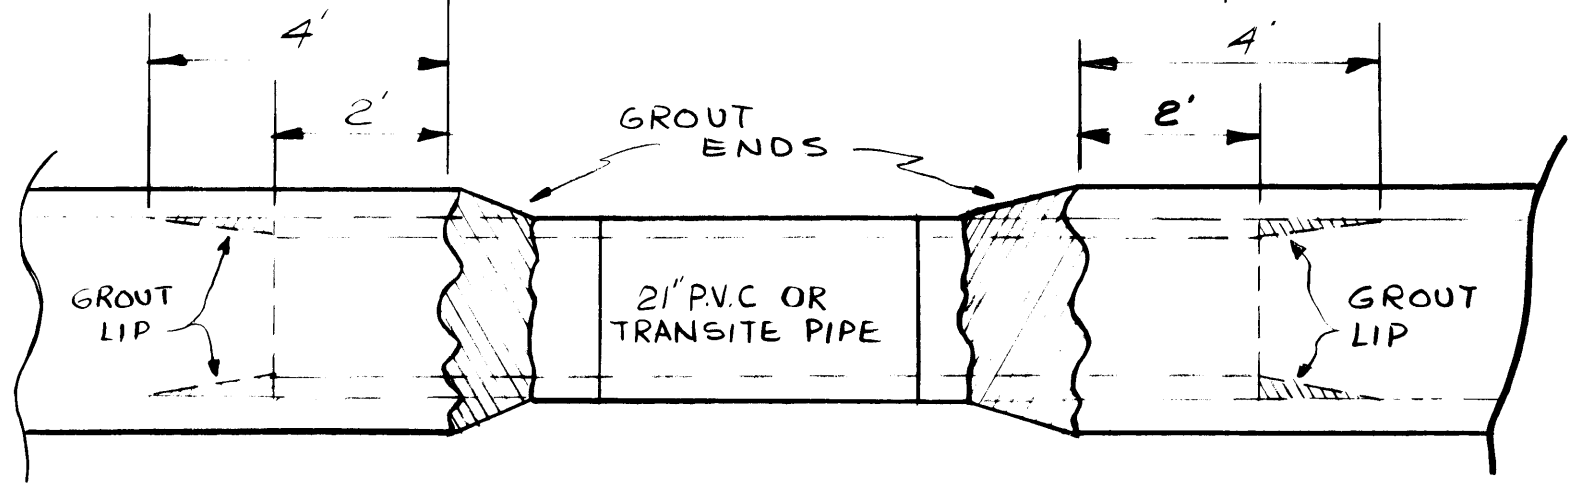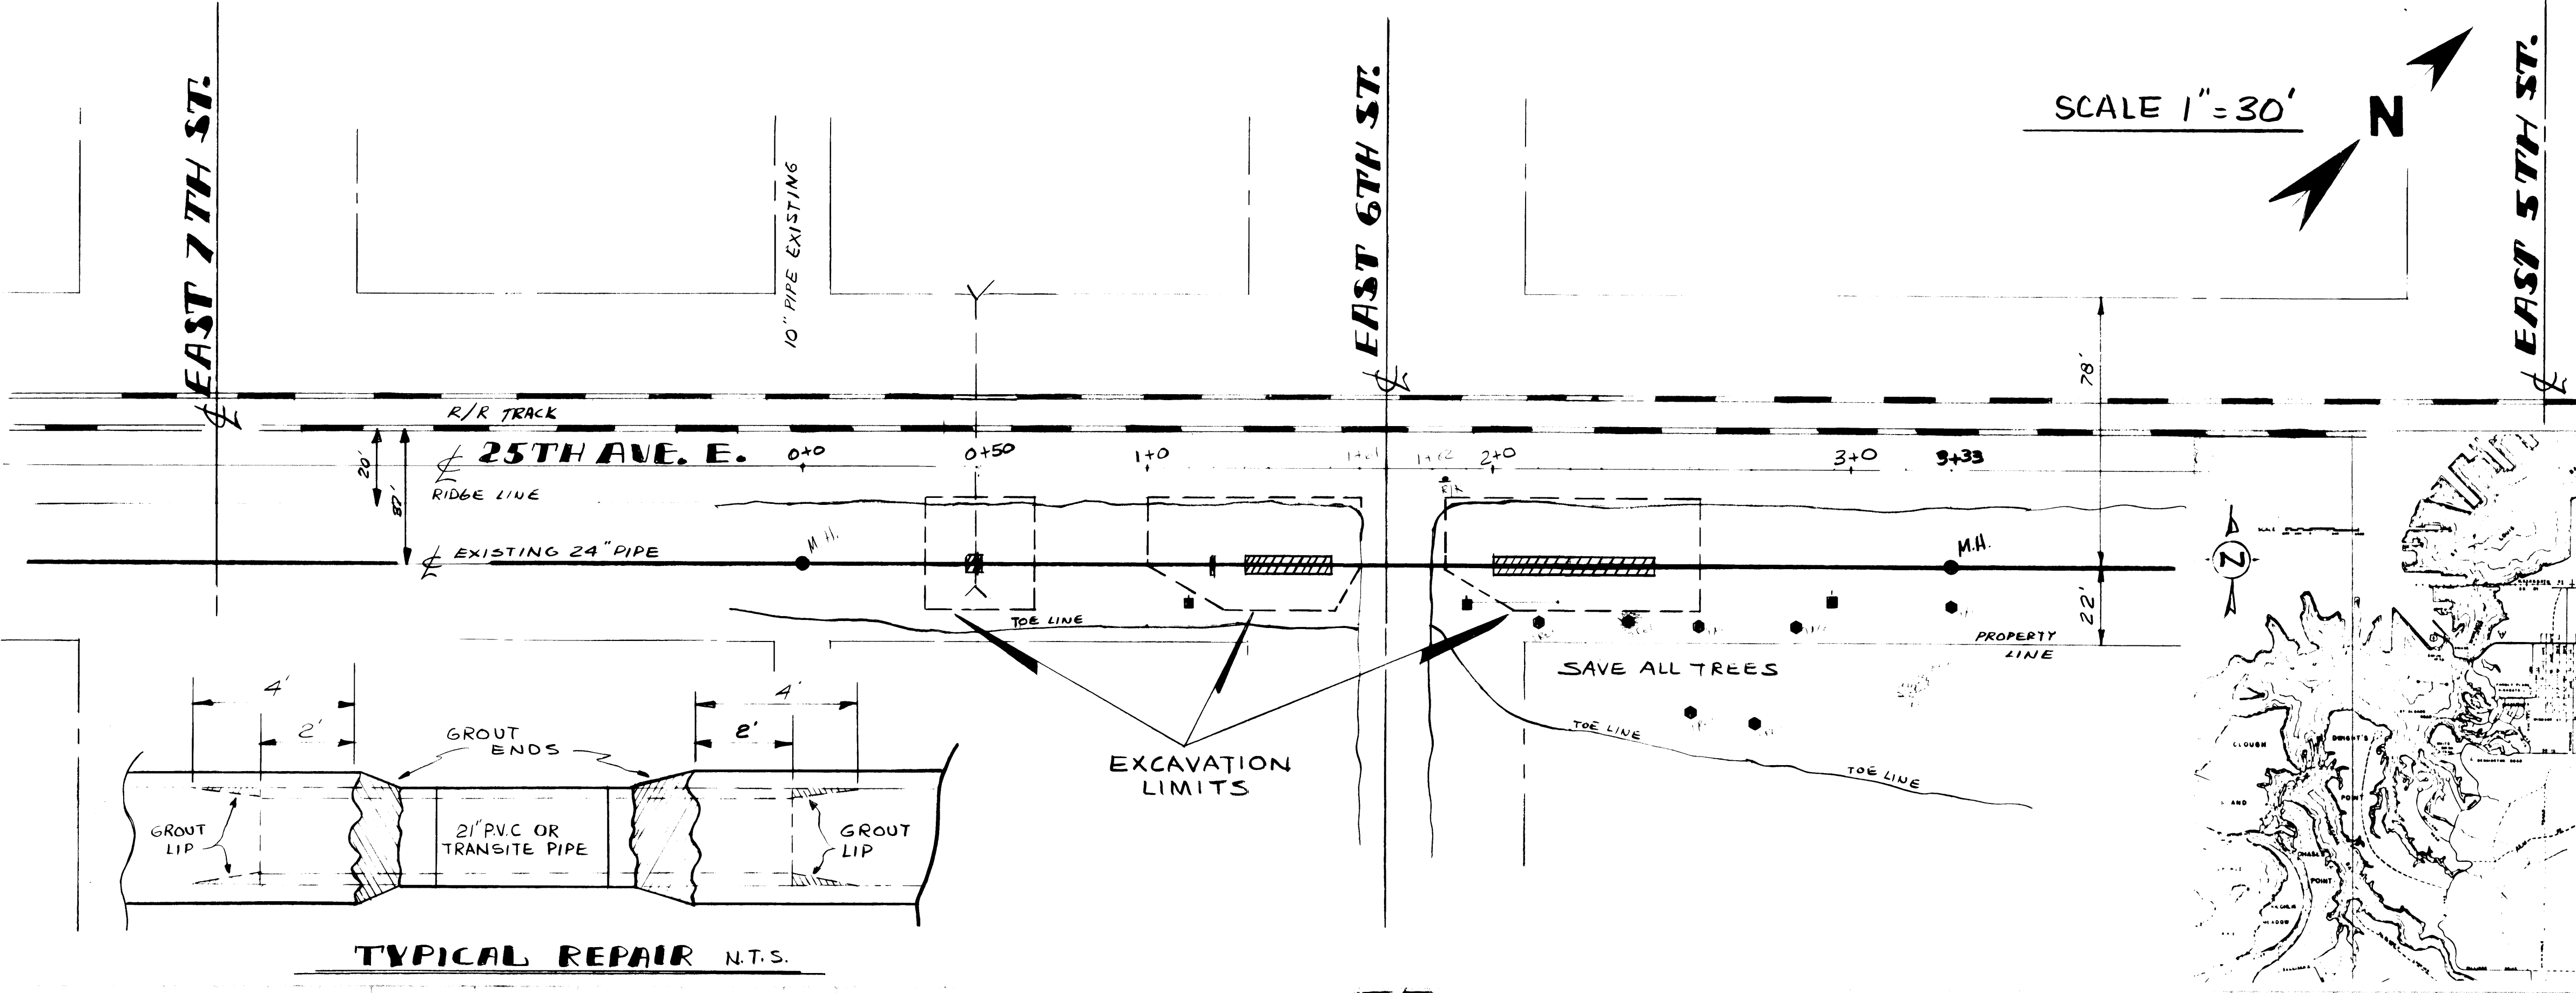

102
101
100
99
98
97
96
95
94
93
92
91
90
89
88
87
86
85
84
83

102
101
100
99
98
97
96
95
94
93
92
91
90
89
88
87
86
85
84
83

