

BM #69 - 6783
 NAIL IN 8" POPLAR ON 60TH ST
 895' W. & HILL AVE.


NOTE MARK ACTUAL LOCATIONS OF SPECIAL OPENINGS
 ON BLUE PRINT AND RETURN TO CITY ENGINEER.

B.M. #66 - 70.15
 I.P. # BIRCH & 60+ ST.

ALLEY 50' W. OF 59TH ST.

PLAN
 SURVEYED, PLOTTED, CHECKED
 NOTE BOOK, GRADES, CHECKED
 NO. OF W.P. CHECKED

PROFILE
 SURVEYED, PLOTTED, CHECKED
 NOTE BOOK, GRADES, CHECKED
 NO. OF W.P. CHECKED

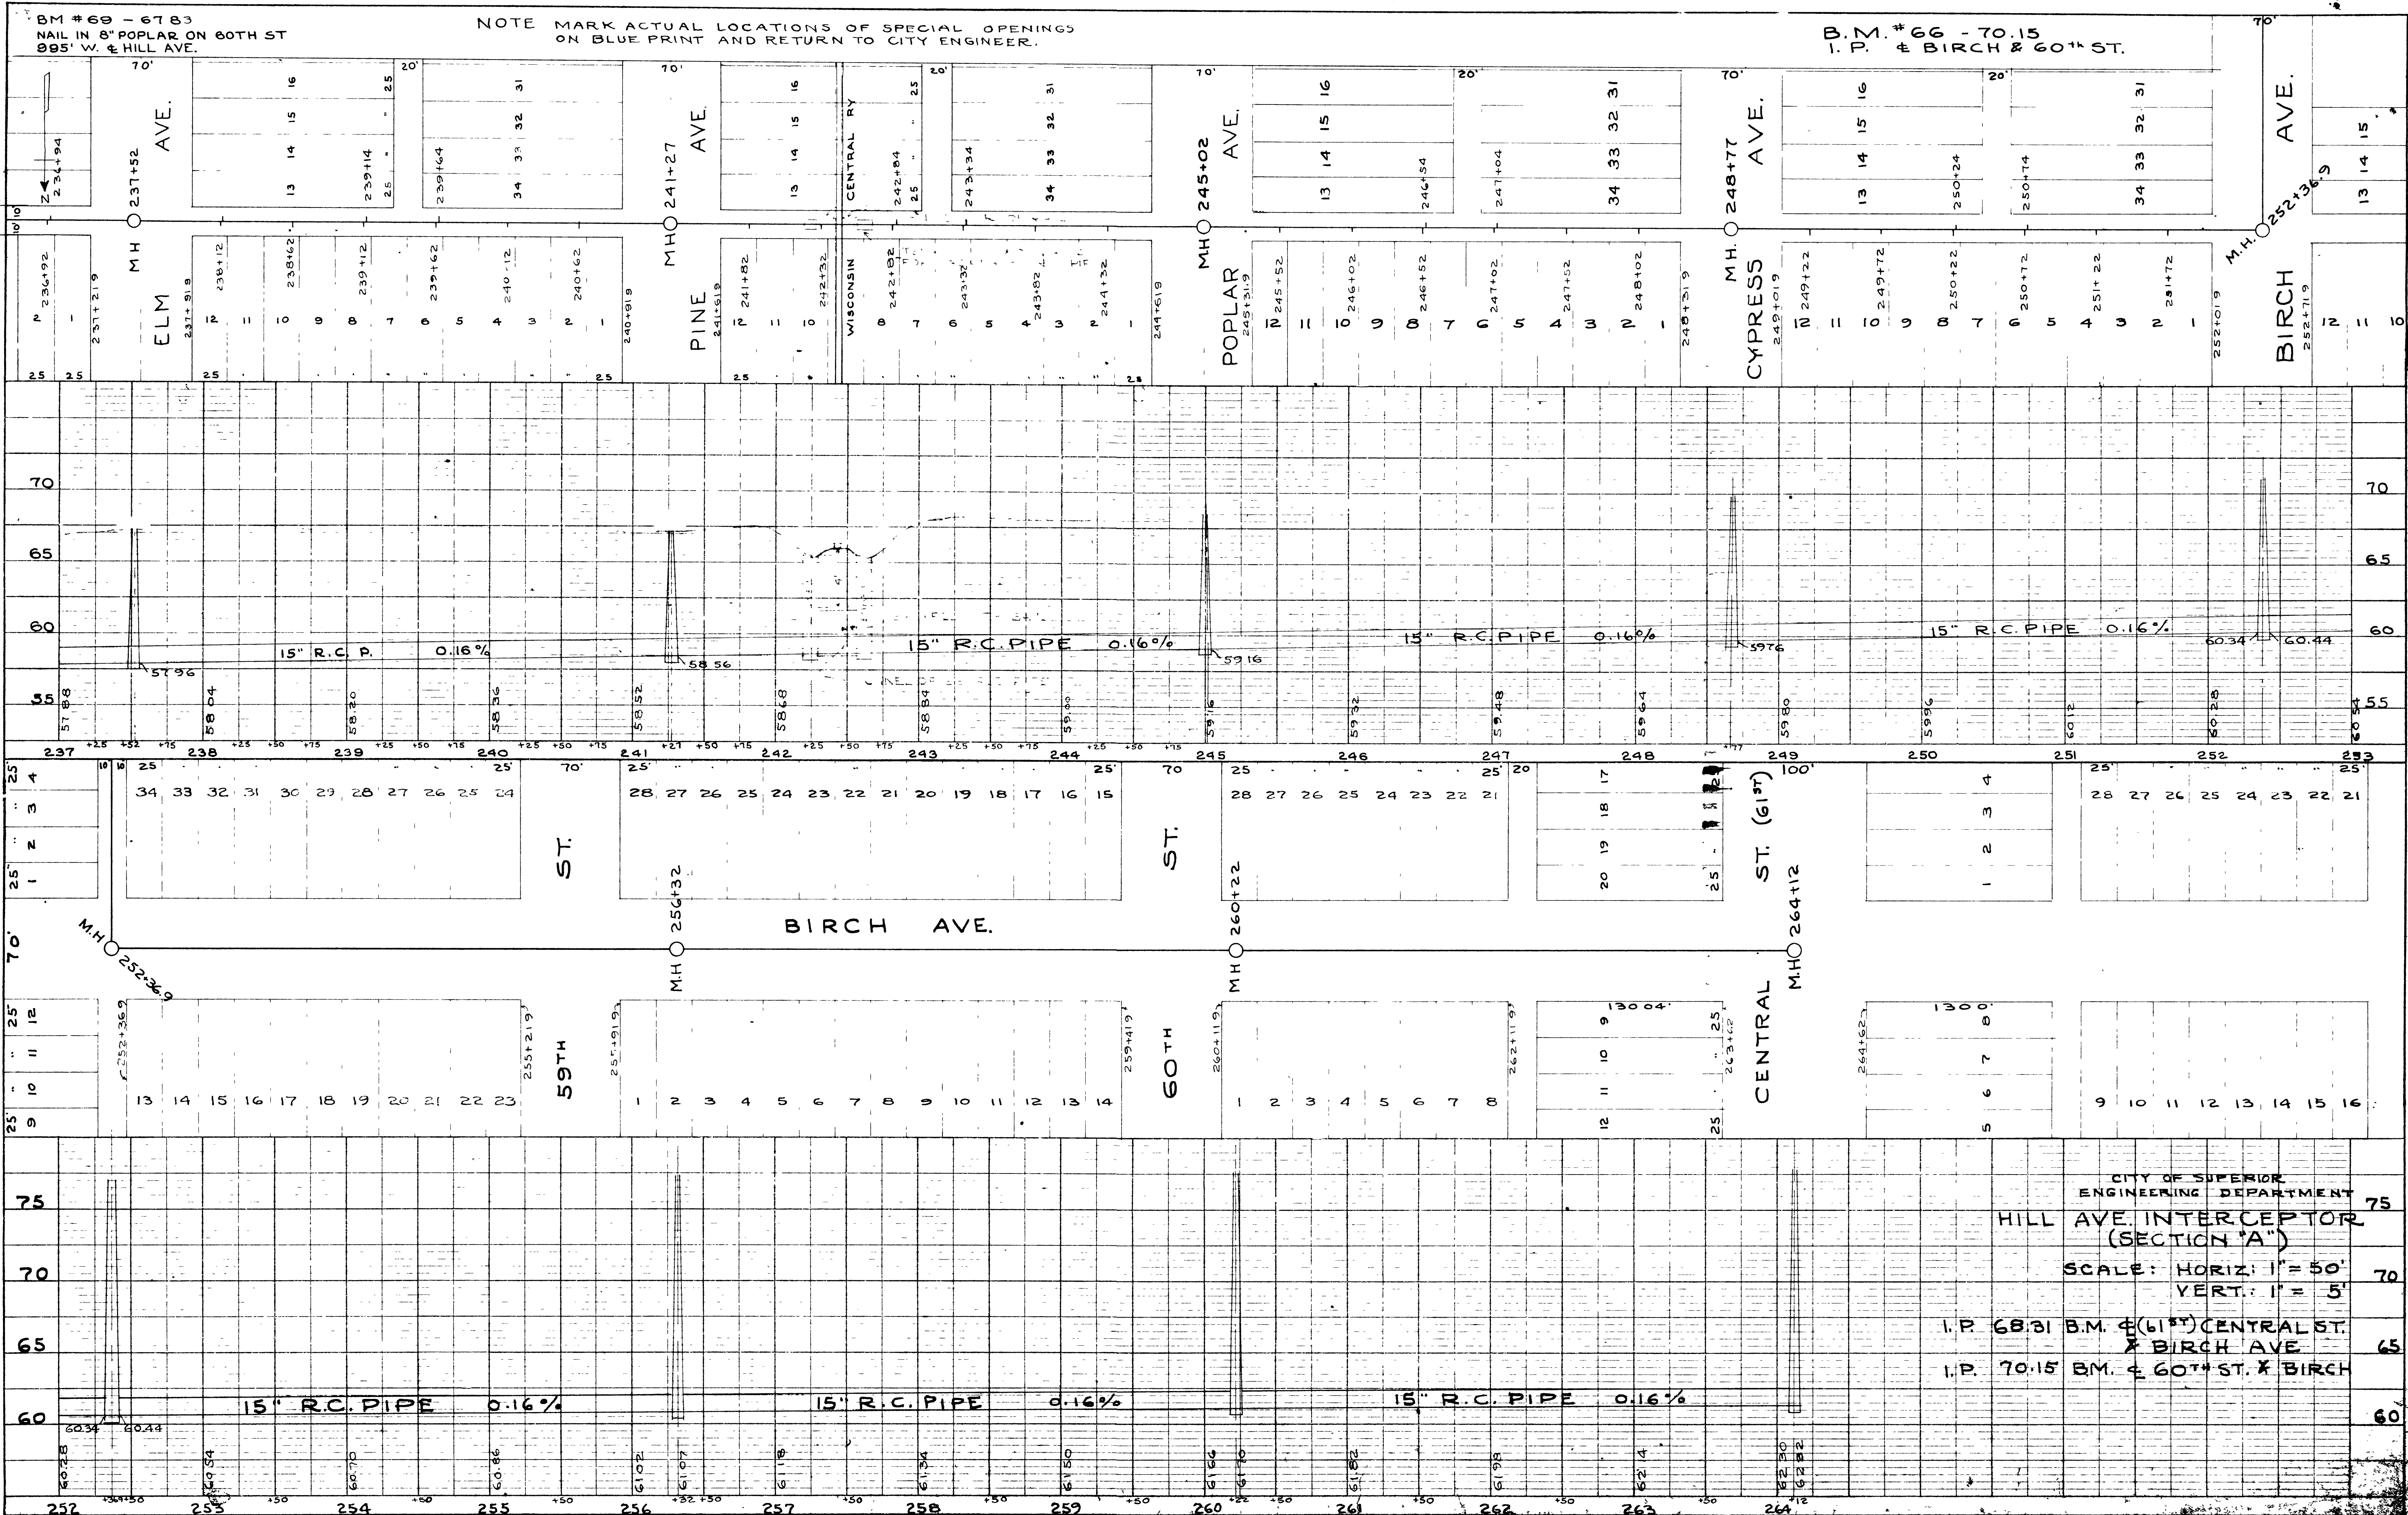

CITY OF SUPERIOR
 ENGINEERING DEPARTMENT
 HILL AVE. INTERCEPTOR
 (SECTION "A")
 SCALE: HORIZ: 1" = 50'
 VERT: 1" = 5'

I.P. 68.31 B.M. @ (61ST) CENTRAL ST.
 & BIRCH AVE.
 I.P. 70.15 B.M. @ 60+ ST. & BIRCH