


TEXAS AVE.

DATUM ELEV  
625.00

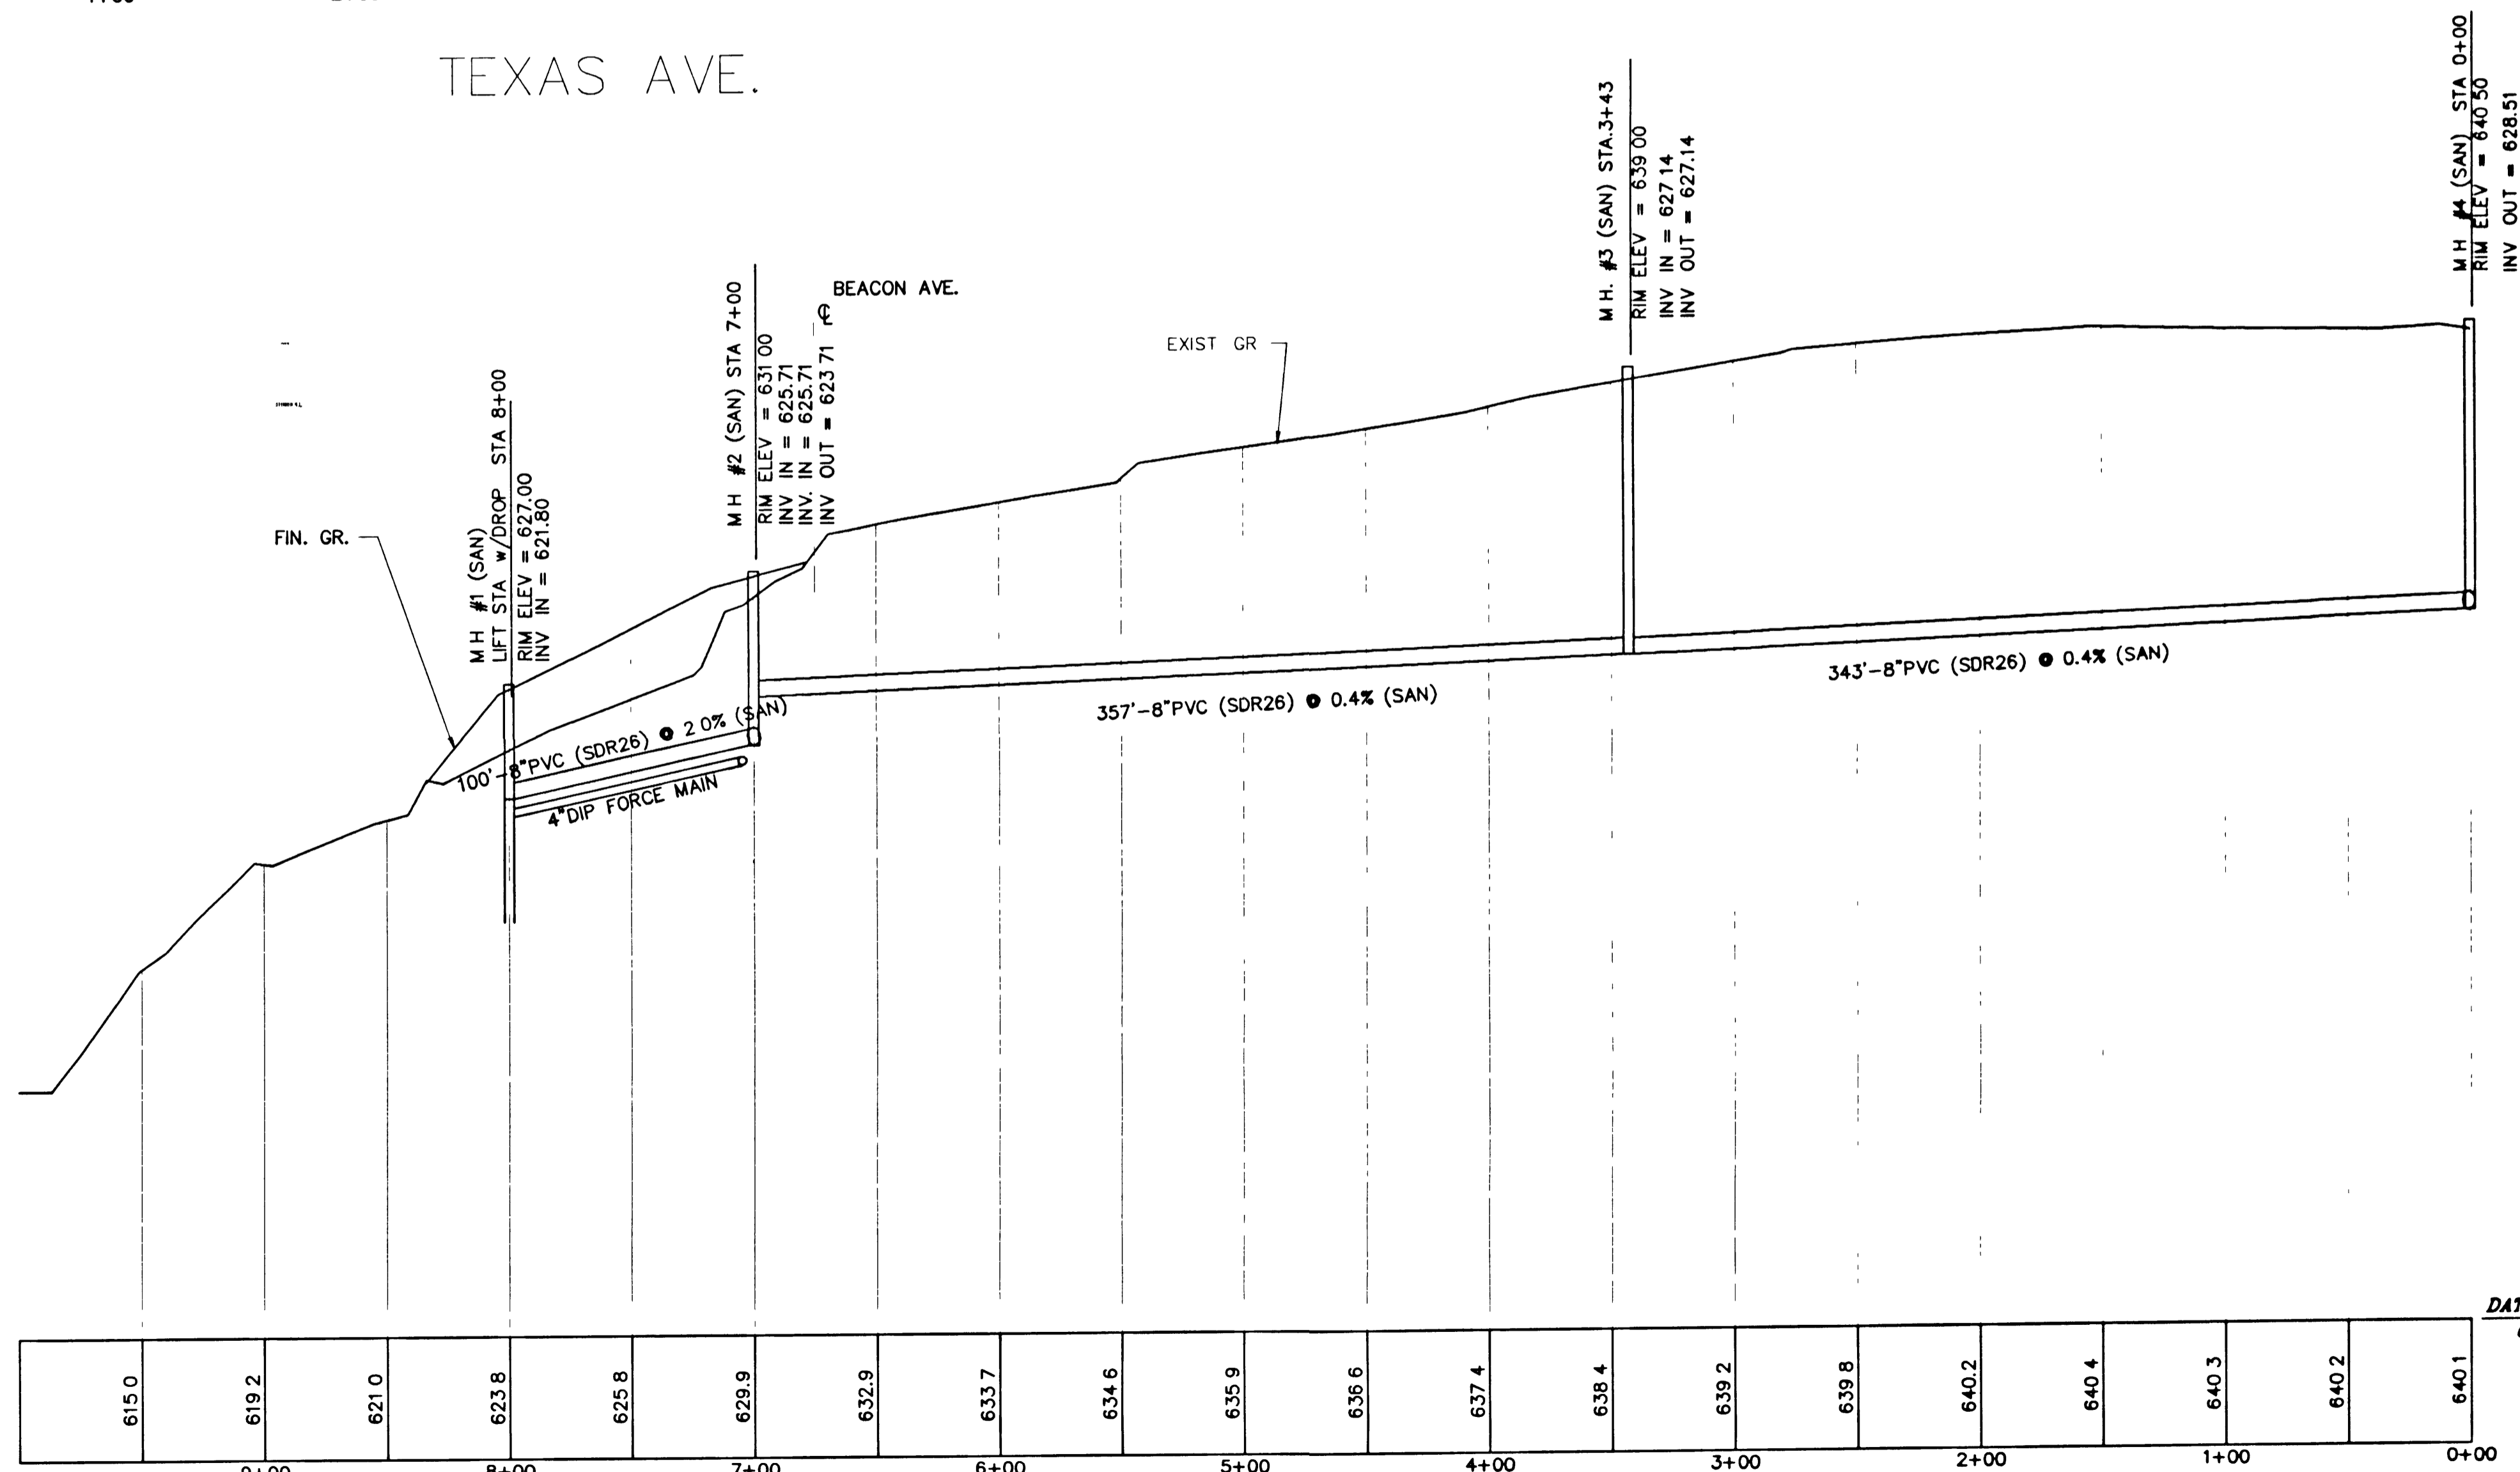

BELKNAP LINE

DATUM ELEV  
600.00

VERT. 1"=5'  
HORIZ. 1"=50'



C.R.I. ENGINEERING

Civil Engineering  
Land Planning  
Construction Management

12 BADGER DRIVE SUPERIOR, WI. 54880  
(715) 394 7338

BEACON KNOLL ESTATES  
PROFILES

AUG 7, 1992

SHEET #7