
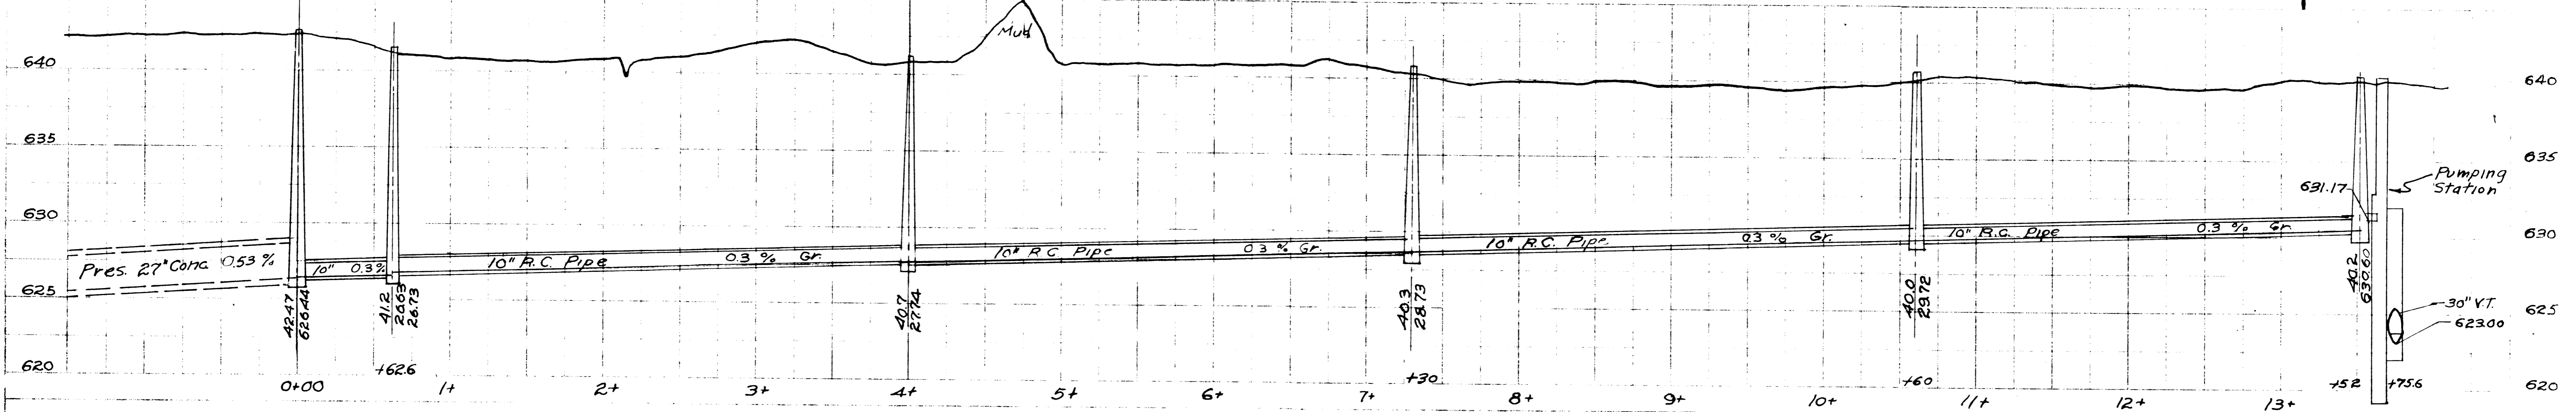


ENGINEERING DEPARTMENT
INTERCEPTOR SEWER IN
BILLINGS PARK - 21ST ST
JULY 19, 1939 Scale Vert. 1"=5'
Horiz. 1"=50'

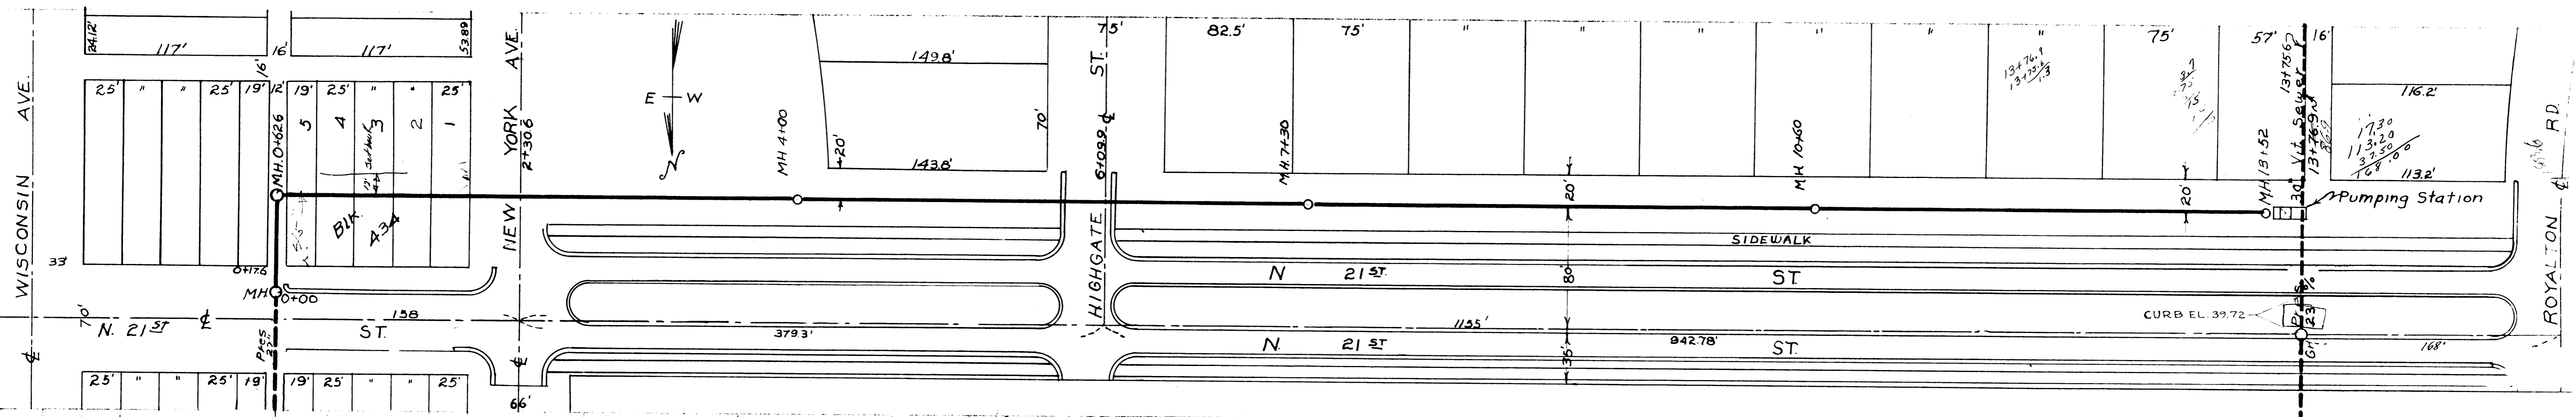

PLAN & PROFILE

B