


LEGEND

	GRAVEL ROAD		EASEMENT
	RAILROAD TRACKS		PROPERTY LINE
	ELECTRIC LINE		PP POWER POLE
	EXISTING SEWER		EXISTING MANHOLE
	NEW SEWER		NEW MANHOLE

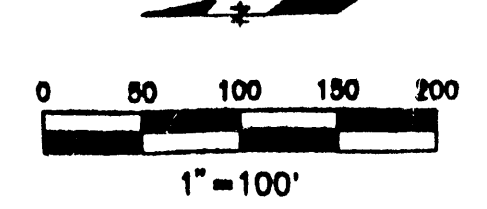


NOTES:
 ALL ELEVATIONS NGVD 1929 ADJ.
 HORIZONTAL AND VERTICAL SURVEY DATA FROM REM, INC. MAY 1, 1995
 AND TKDA DRAWINGS JULY 1995.

G96-00037

**BURLINGTON NORTHERN RAILROAD
 WASTEWATER SYSTEM MODIFICATIONS
 3-1768-400**

**SITE PLAN
 SUPERIOR, WI**

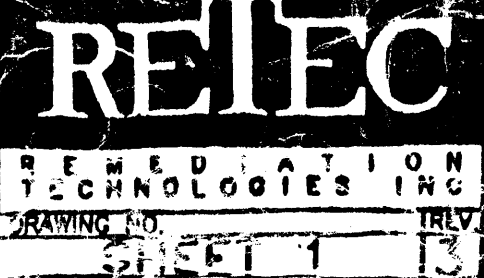

1	11/27/94	Final Design
2	09/13/94	SUBMITTED FOR APPROVAL
3	08/13/94	DESIGN
4	07/19/94	NOX DESIGN