



UNDEVELOPED LAND

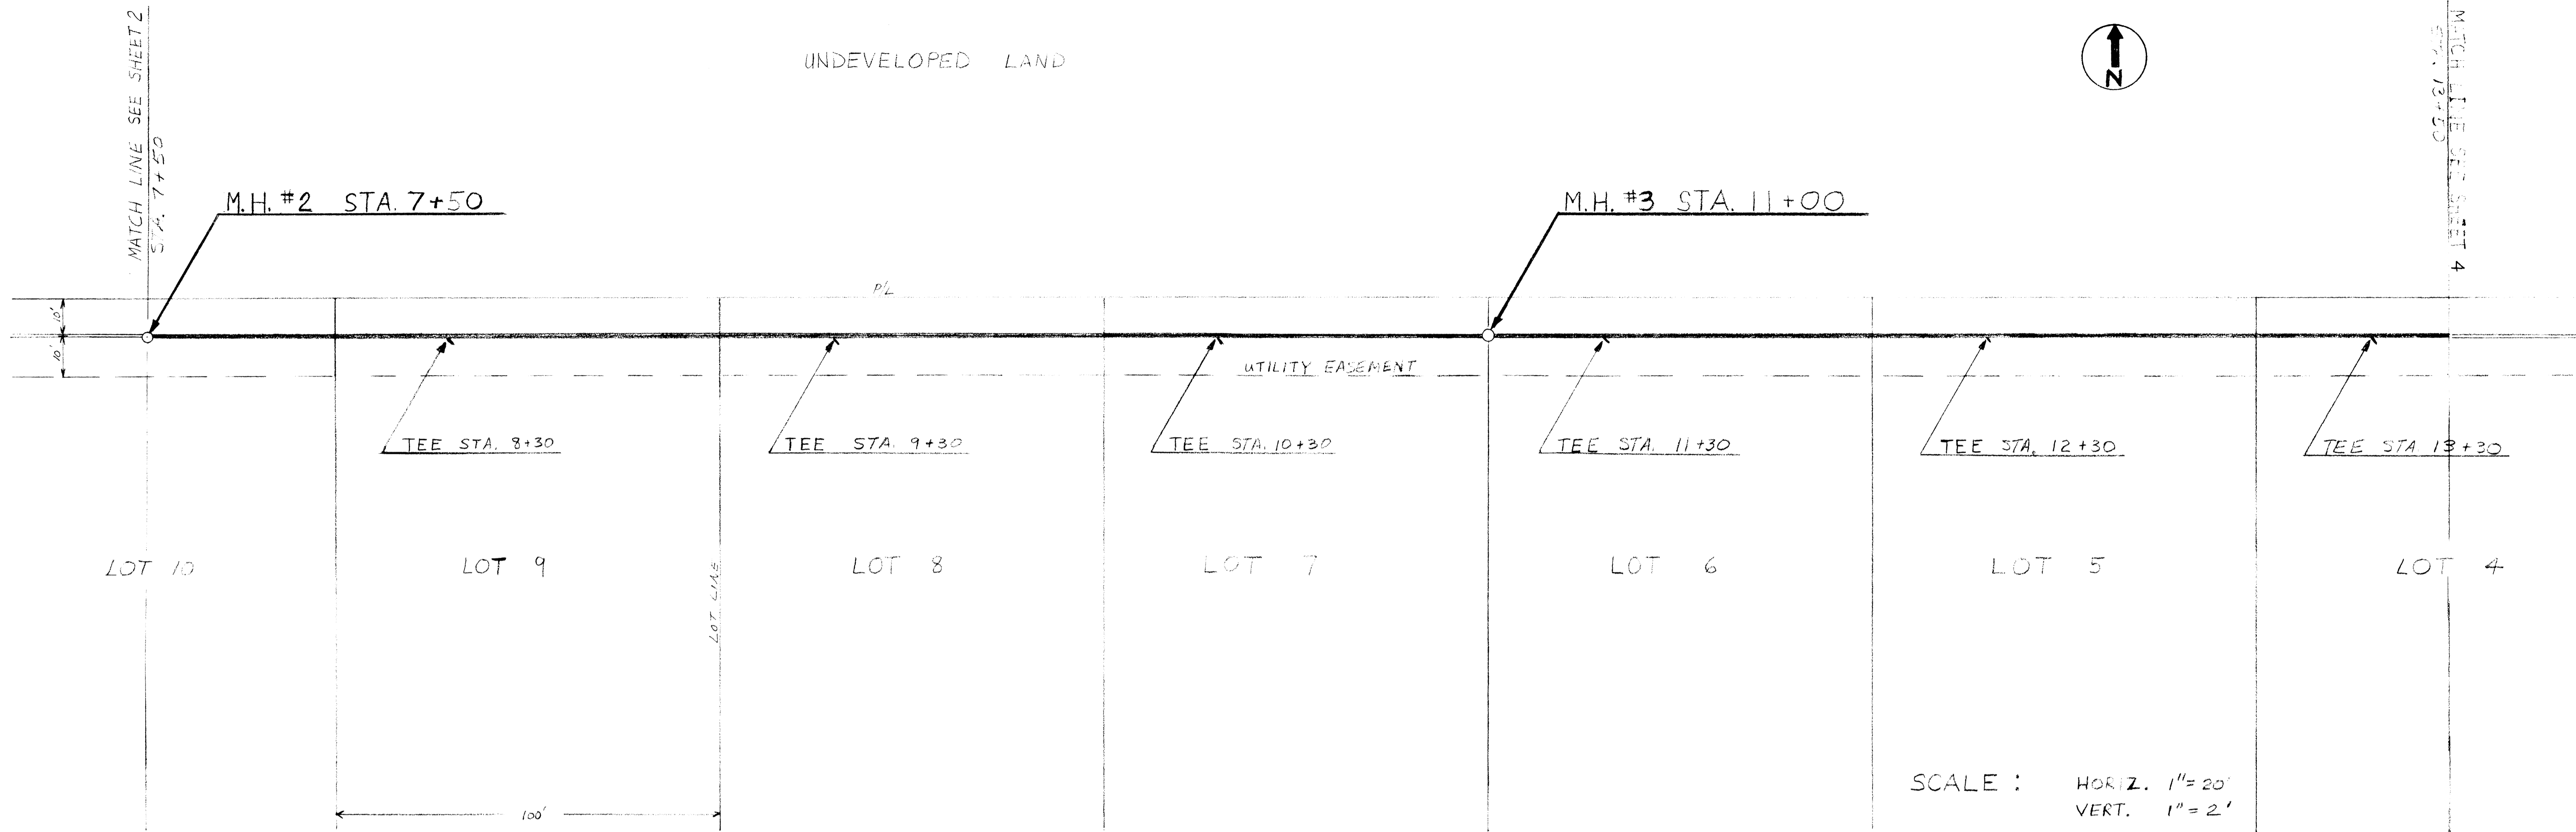

SCALE : HORIZ. 1" = 20'  
VERT. 1" = 2'

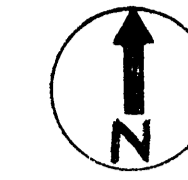