


STORM SEWER/UTILITY PROFILE

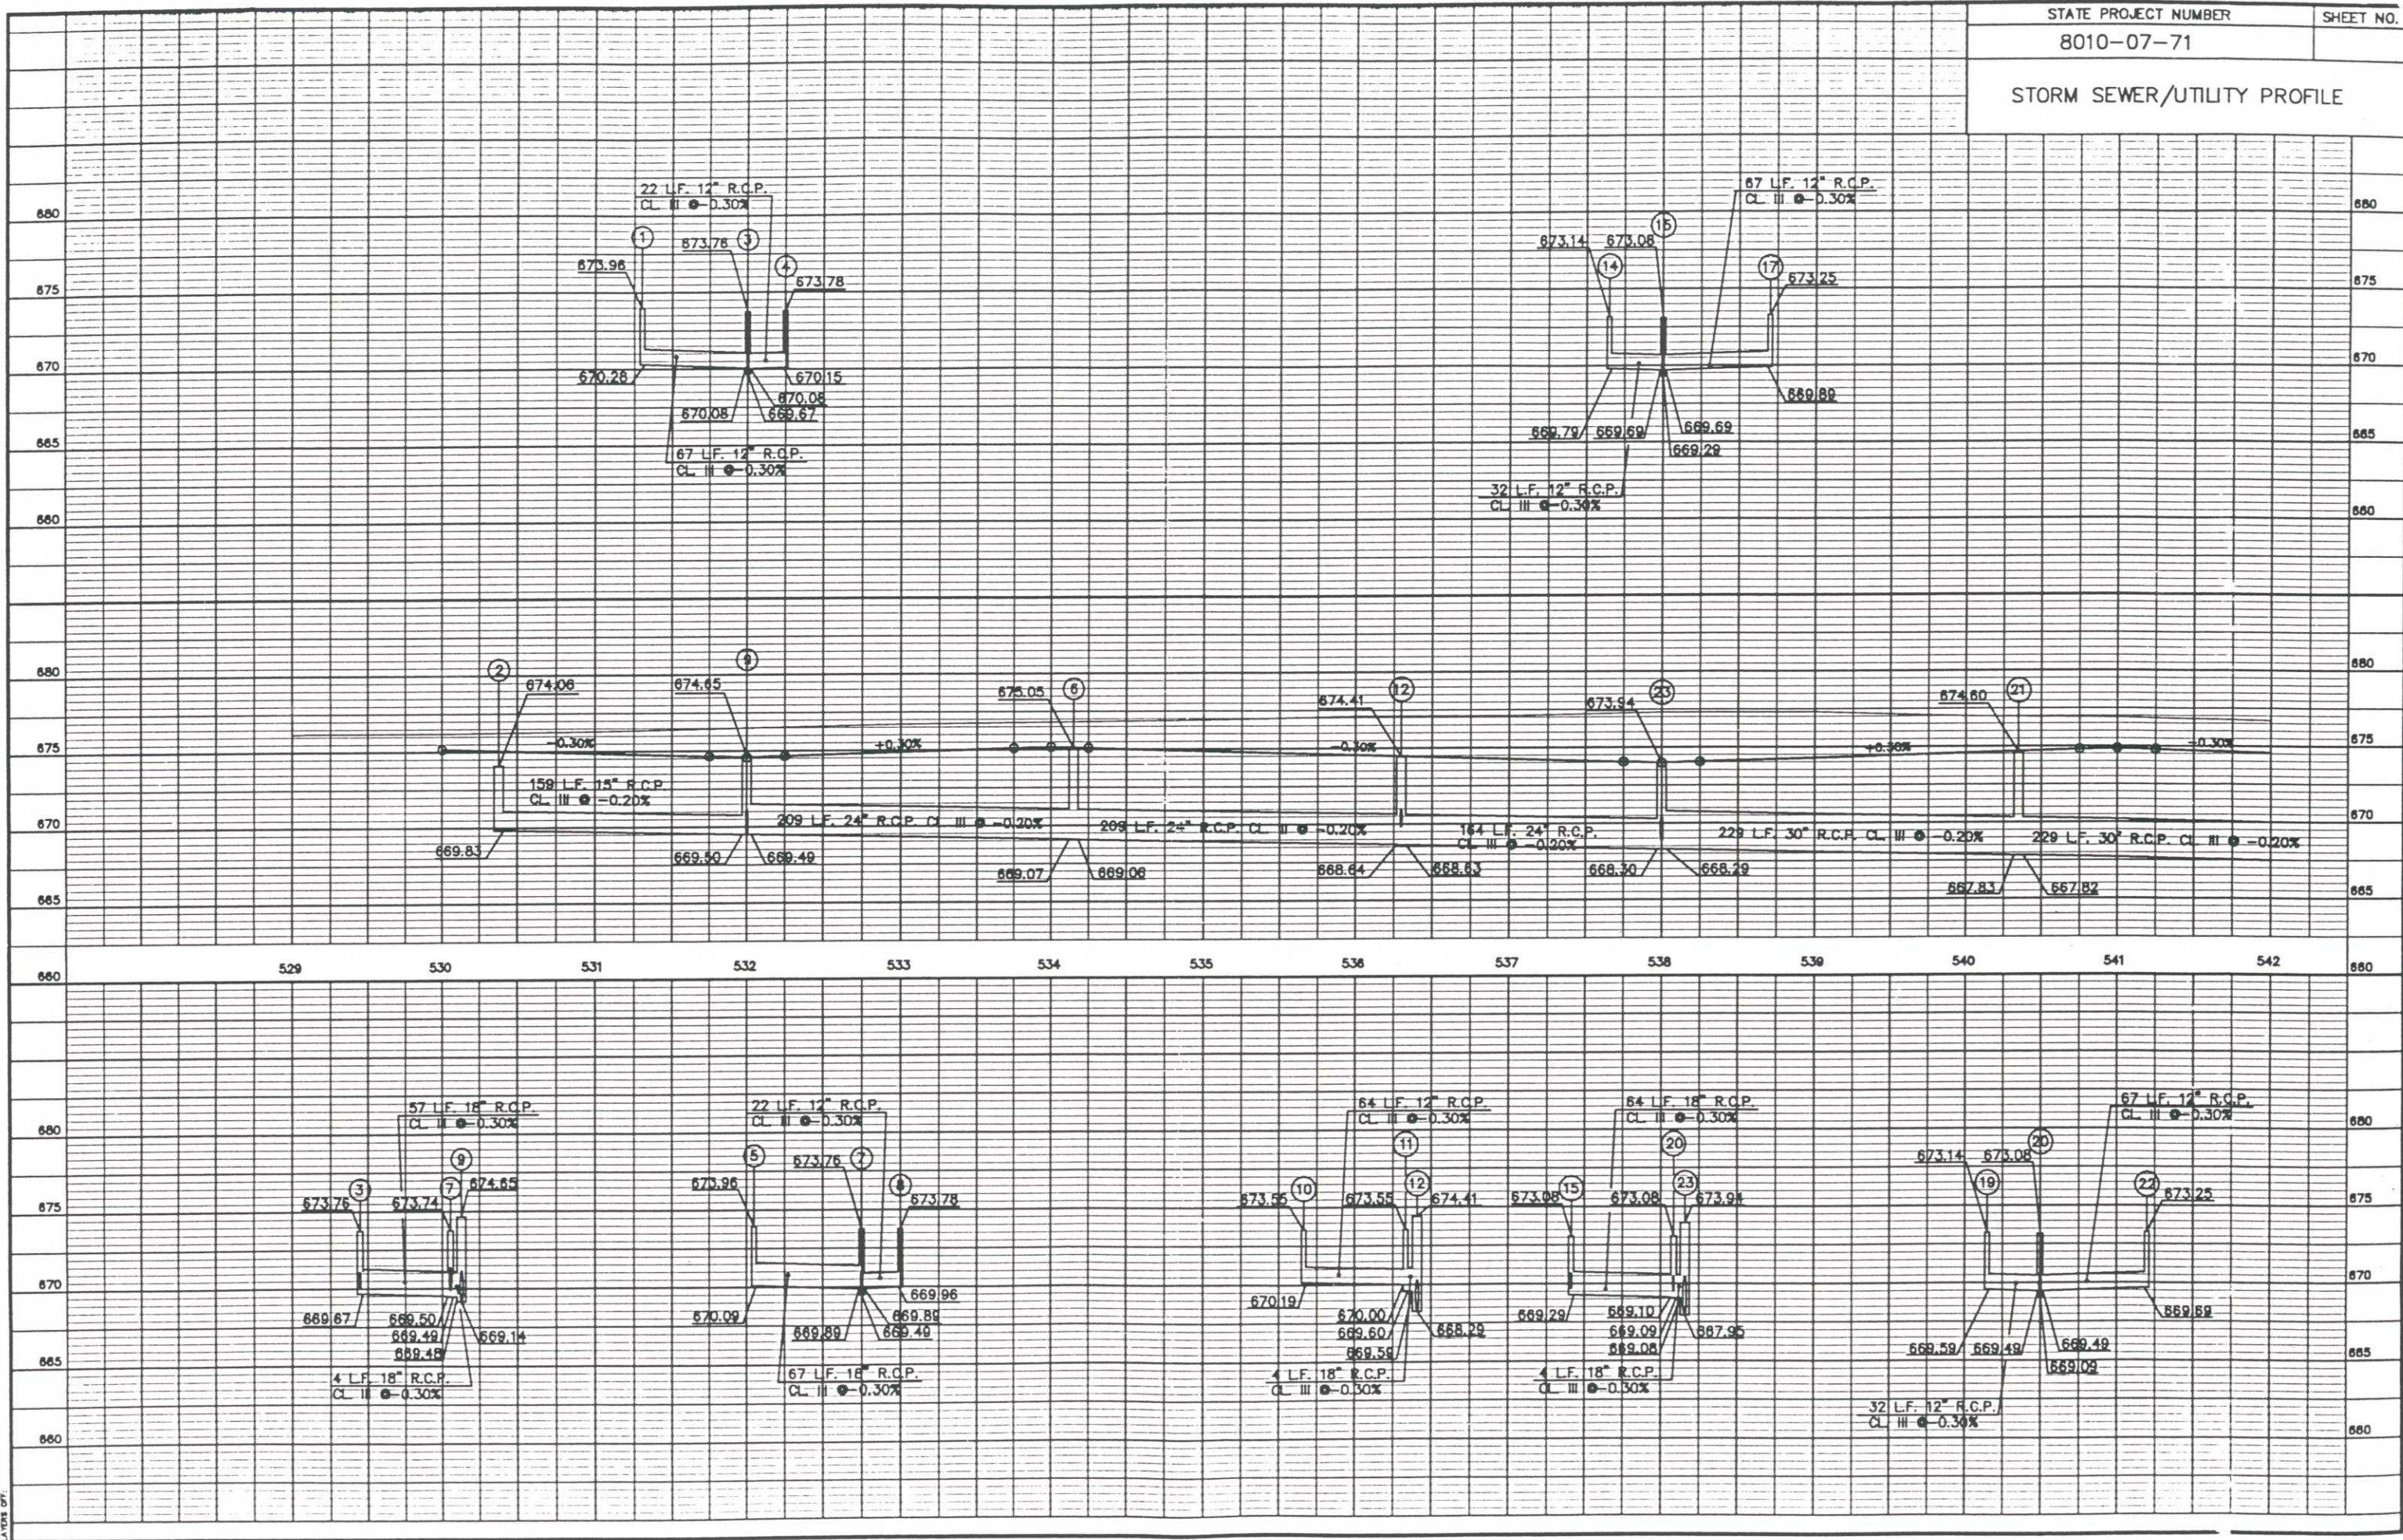

DATE: 08/18/94  
DRAWING NUMBER: 233000P1  
CITY OF OMAHA