


STORM SEWER/UTILITY PROFILE

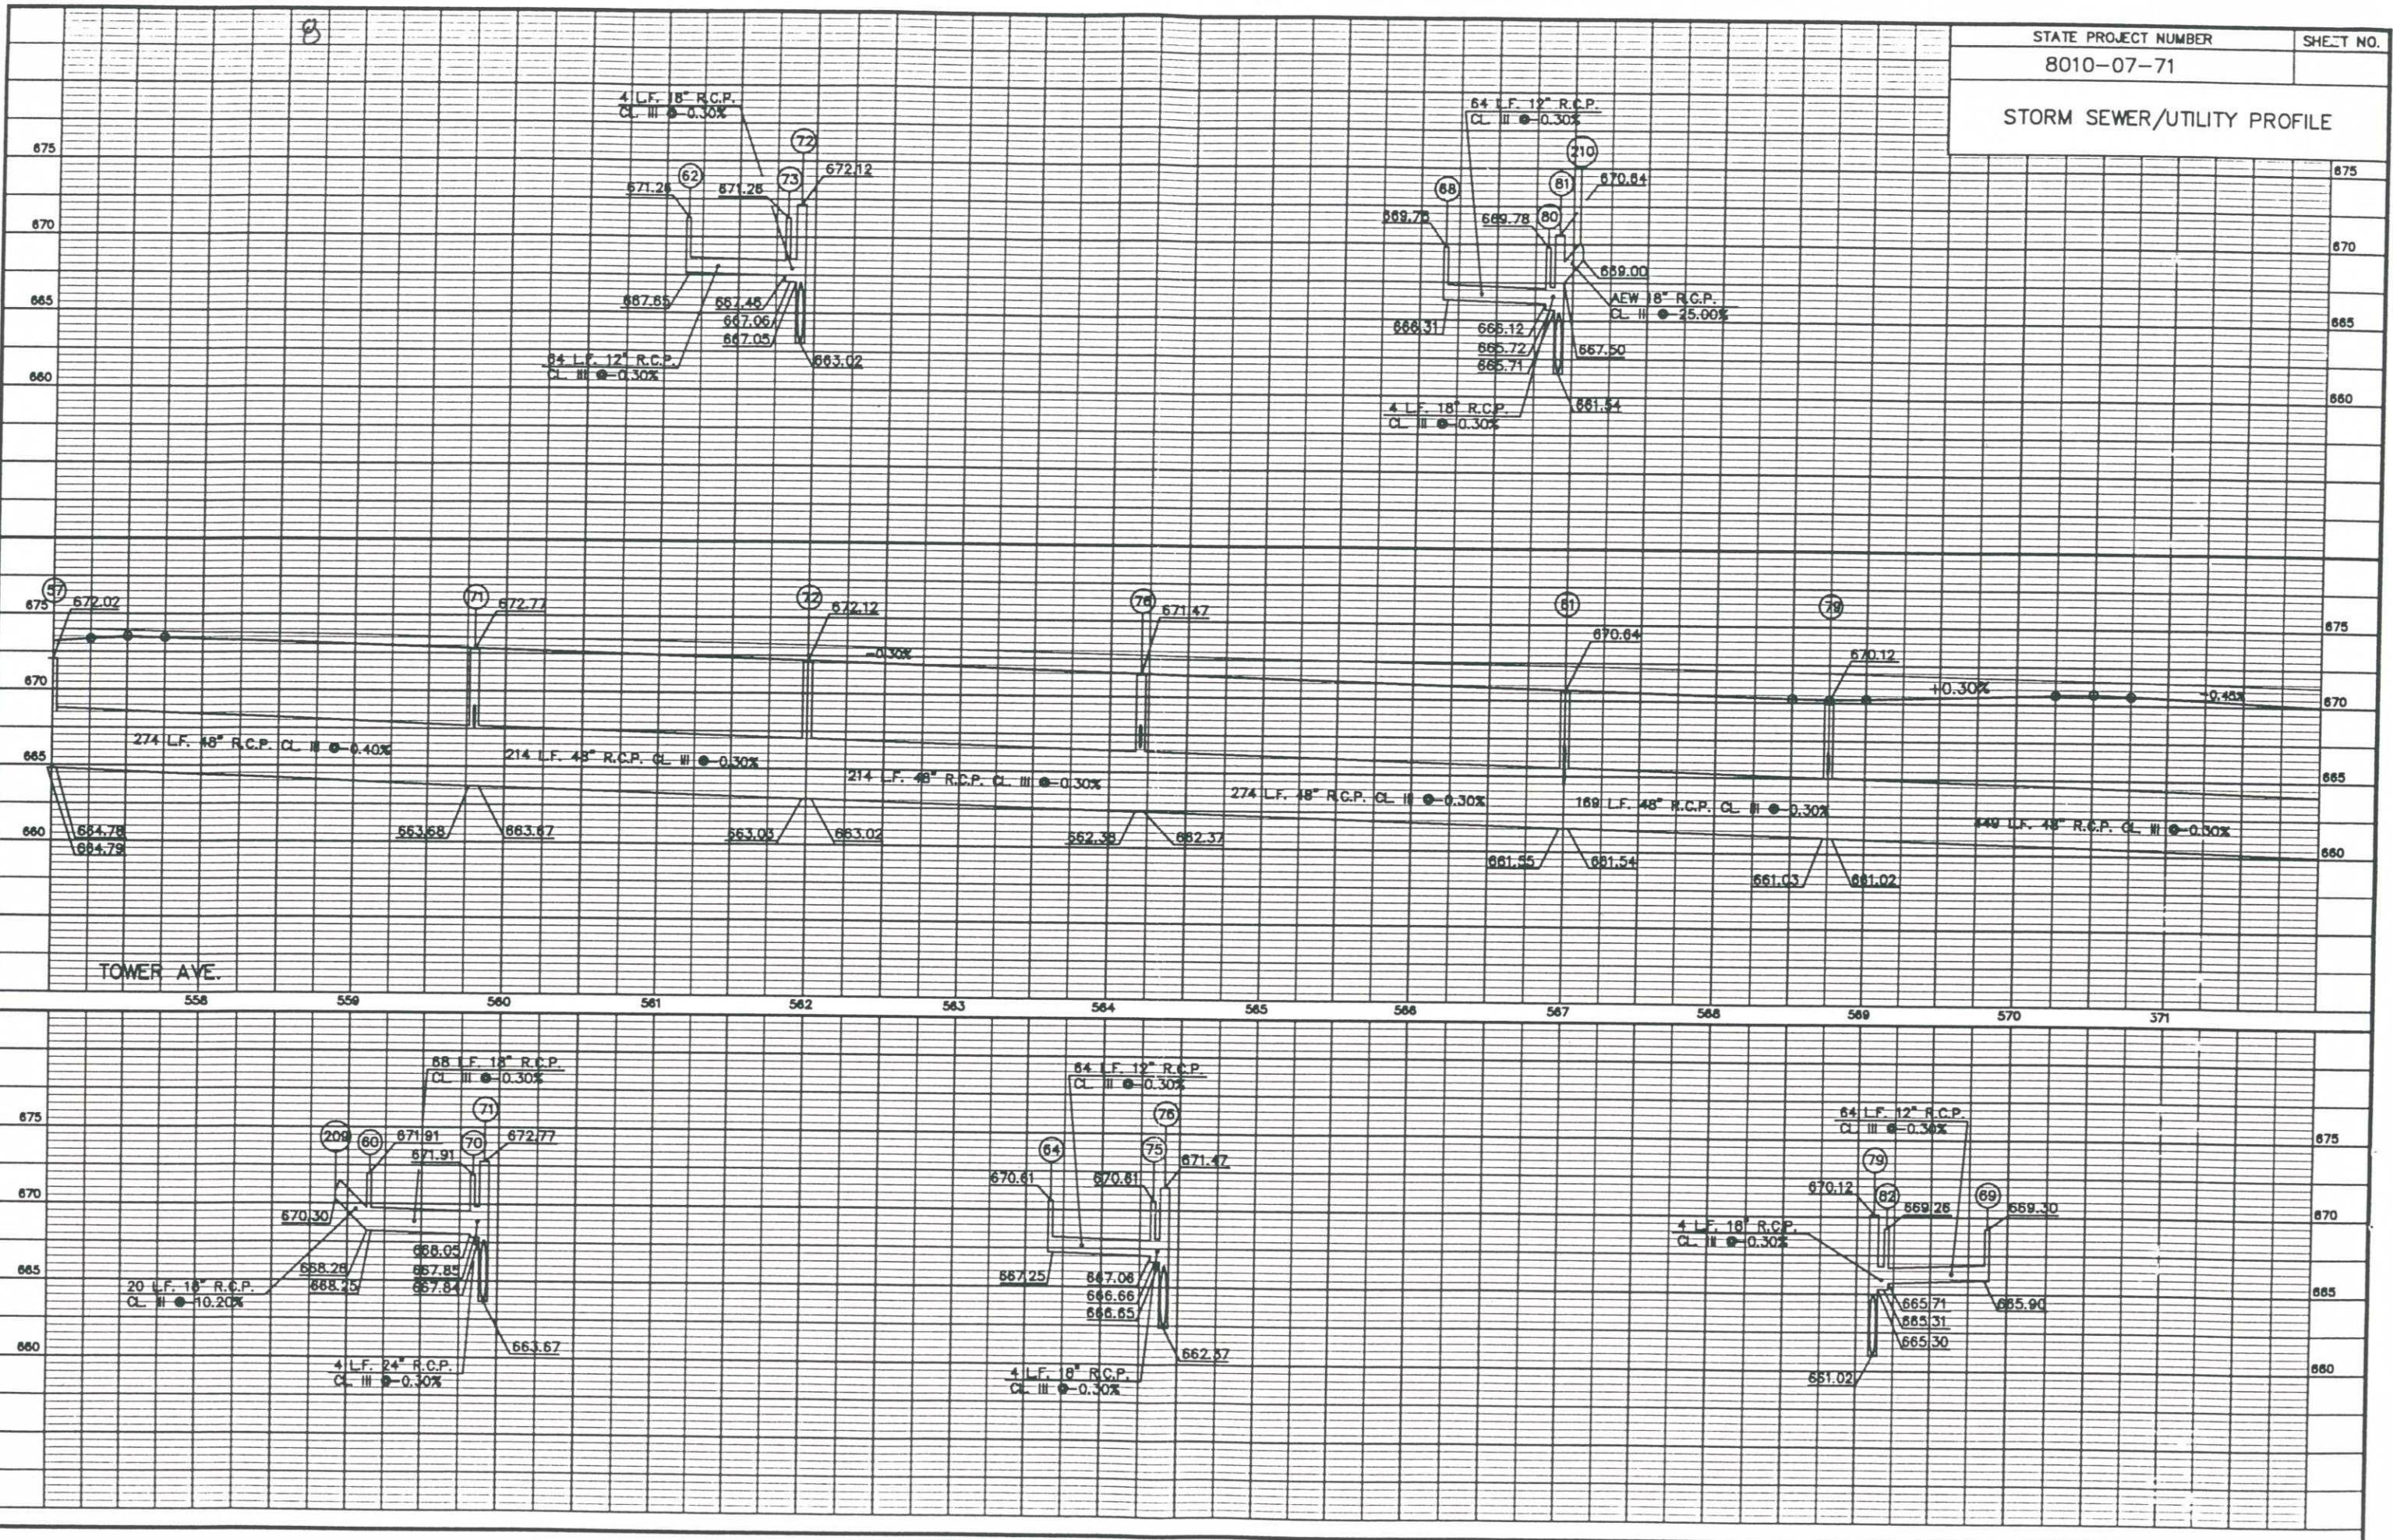

TOWER AVE.

DATE: 11/28/03
DRAWN BY: J. J. [unreadable]