


NEMADJI GOLF COURSE

**CITY OF SUPERIOR
SEWER PLAN**

HORIZONTAL SCALE 1"=200'
 VERTICAL SCALE 1"=10'
 JOB STARTED
 JOB COMPLETED
 W.R.A. LABOR INSPECTOR
 T.M. BASTERASH CITY ENGINEER

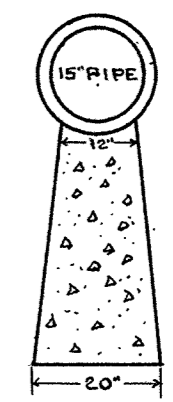

CROSS SECTION OF SUPPORTING WALL STA 222+82 TO STA 223+40