


CITY OF SUPERIOR
 ENGINEERING DEPARTMENT
 T.M. BASTERASH
 C. CITY ENG.

PROFILE
 SHEETED BY
 DATE
 NOTE BOOK NO.
 B.M.'S NOTED
 GRADES CHECKED
 STRUCTURE NOTATIONS CHECKED

PLAN
 SHEETED BY
 DATE
 NOTE BOOK NO.
 B.M.'S NOTED
 GRADES CHECKED
 STRUCTURE NOTATIONS CHECKED

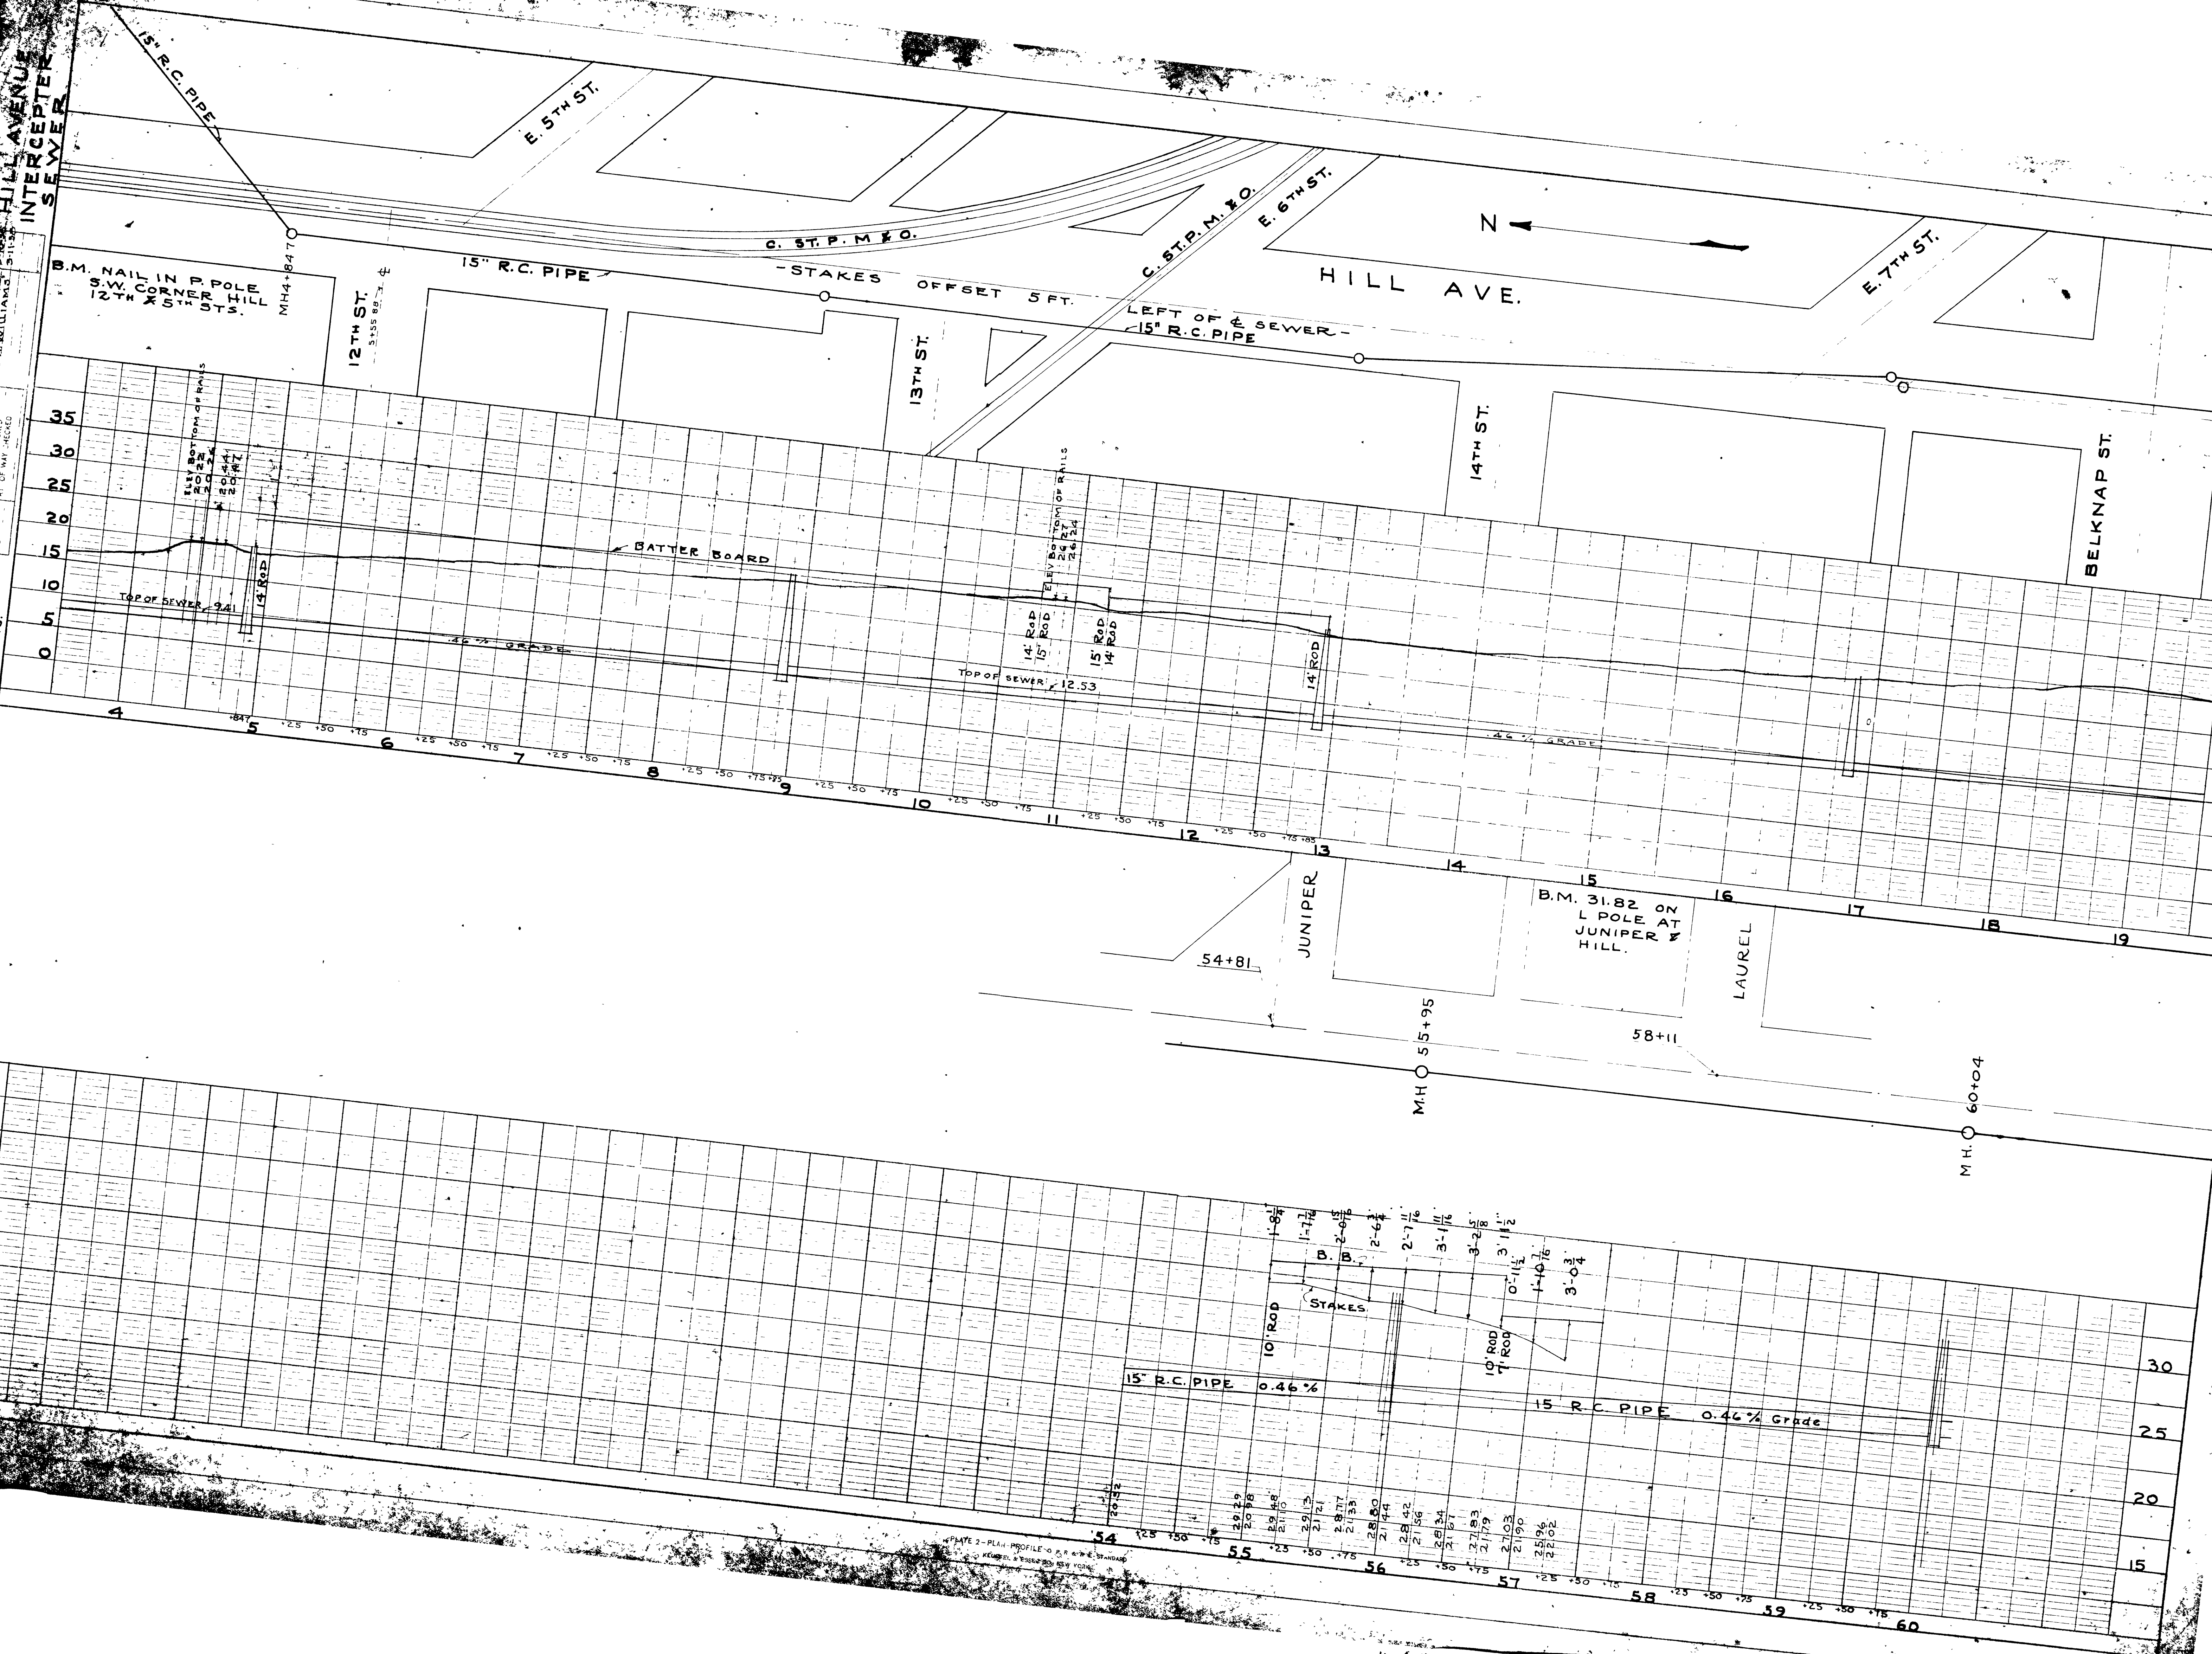

"A" Line