
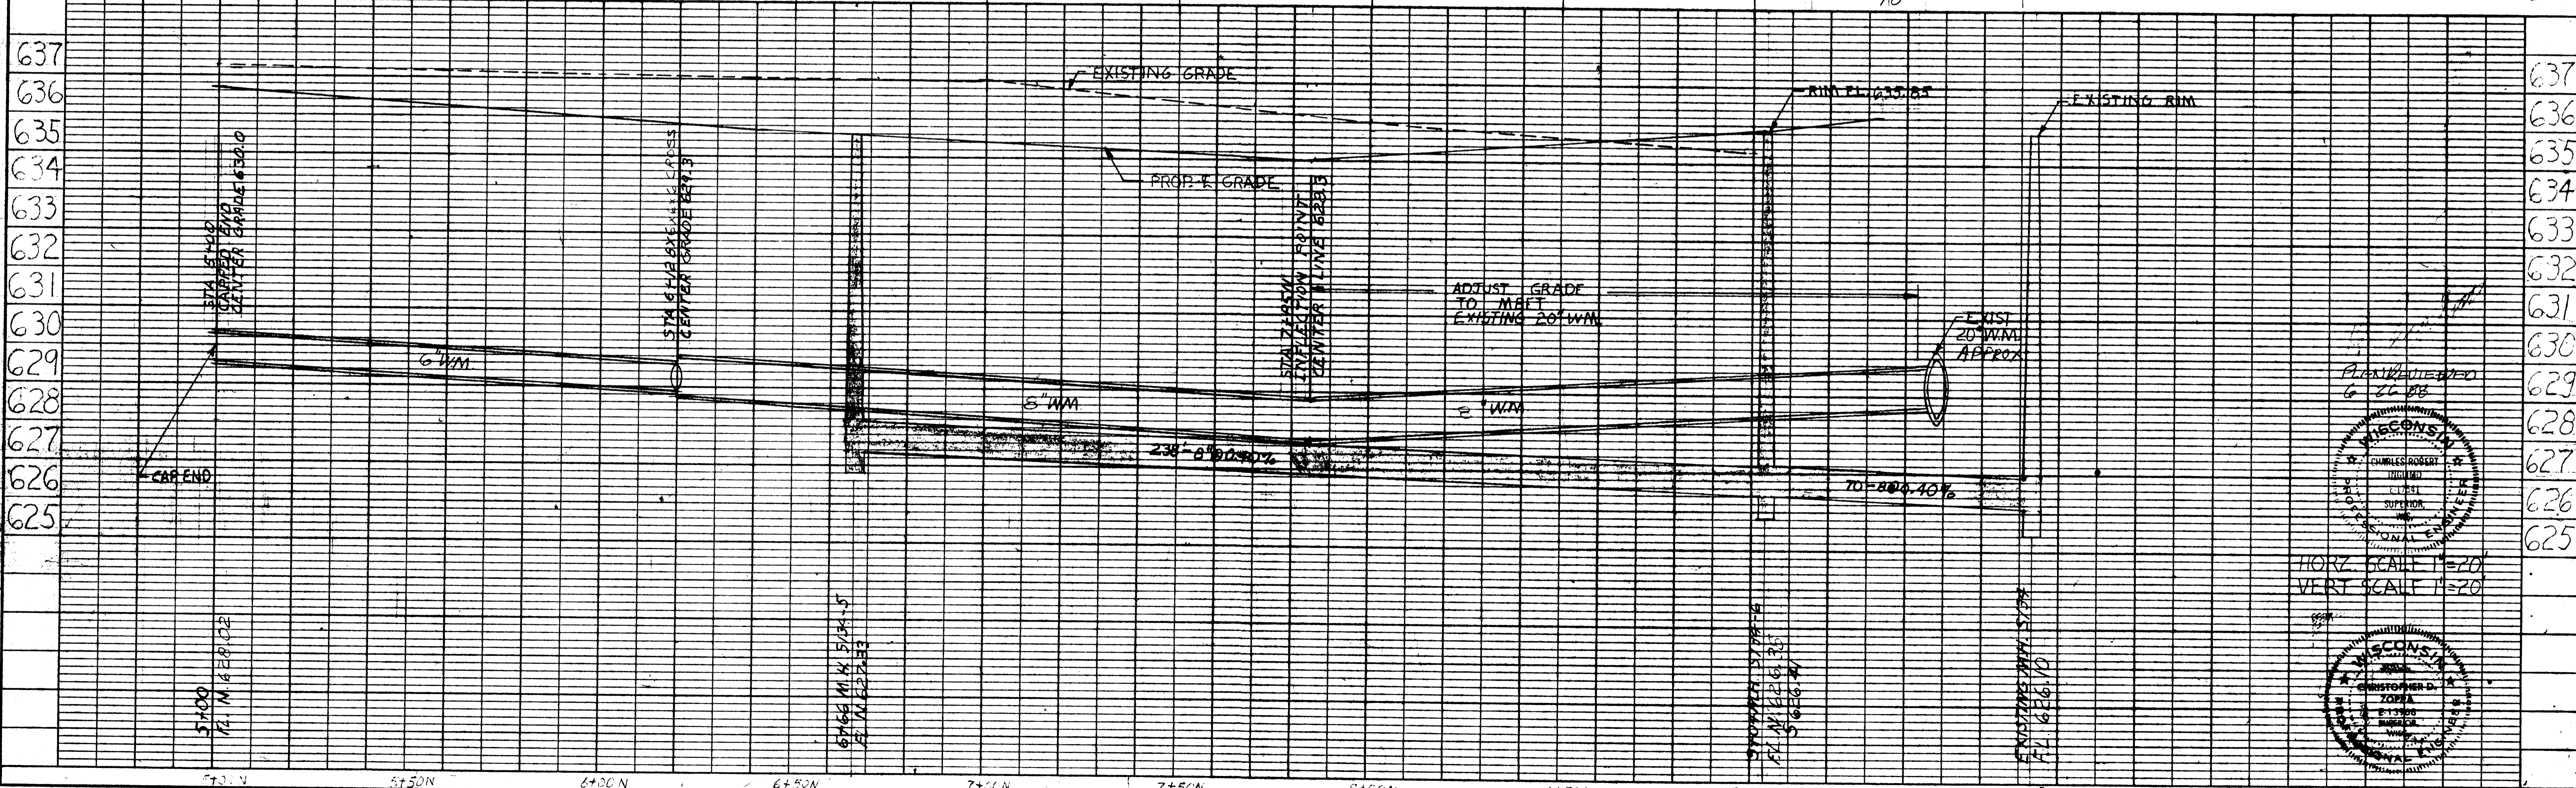


4  
COLOR CODE

PLAN  
SURVEYED BY: \_\_\_\_\_  
DATE: \_\_\_\_\_  
NOTE BOOK NO. \_\_\_\_\_  
ALIGNMENT CHECKED BY: \_\_\_\_\_  
RT. OF WAY CHECKED BY: \_\_\_\_\_  
NO. \_\_\_\_\_

PROFILE  
SURVEYED BY: \_\_\_\_\_  
DATE: \_\_\_\_\_  
PLOTTED BY: \_\_\_\_\_  
GRADE CHECKED BY: \_\_\_\_\_  
NOTE BOOK NO. \_\_\_\_\_  
STRUCTURE NOTATION(S) CHD: \_\_\_\_\_

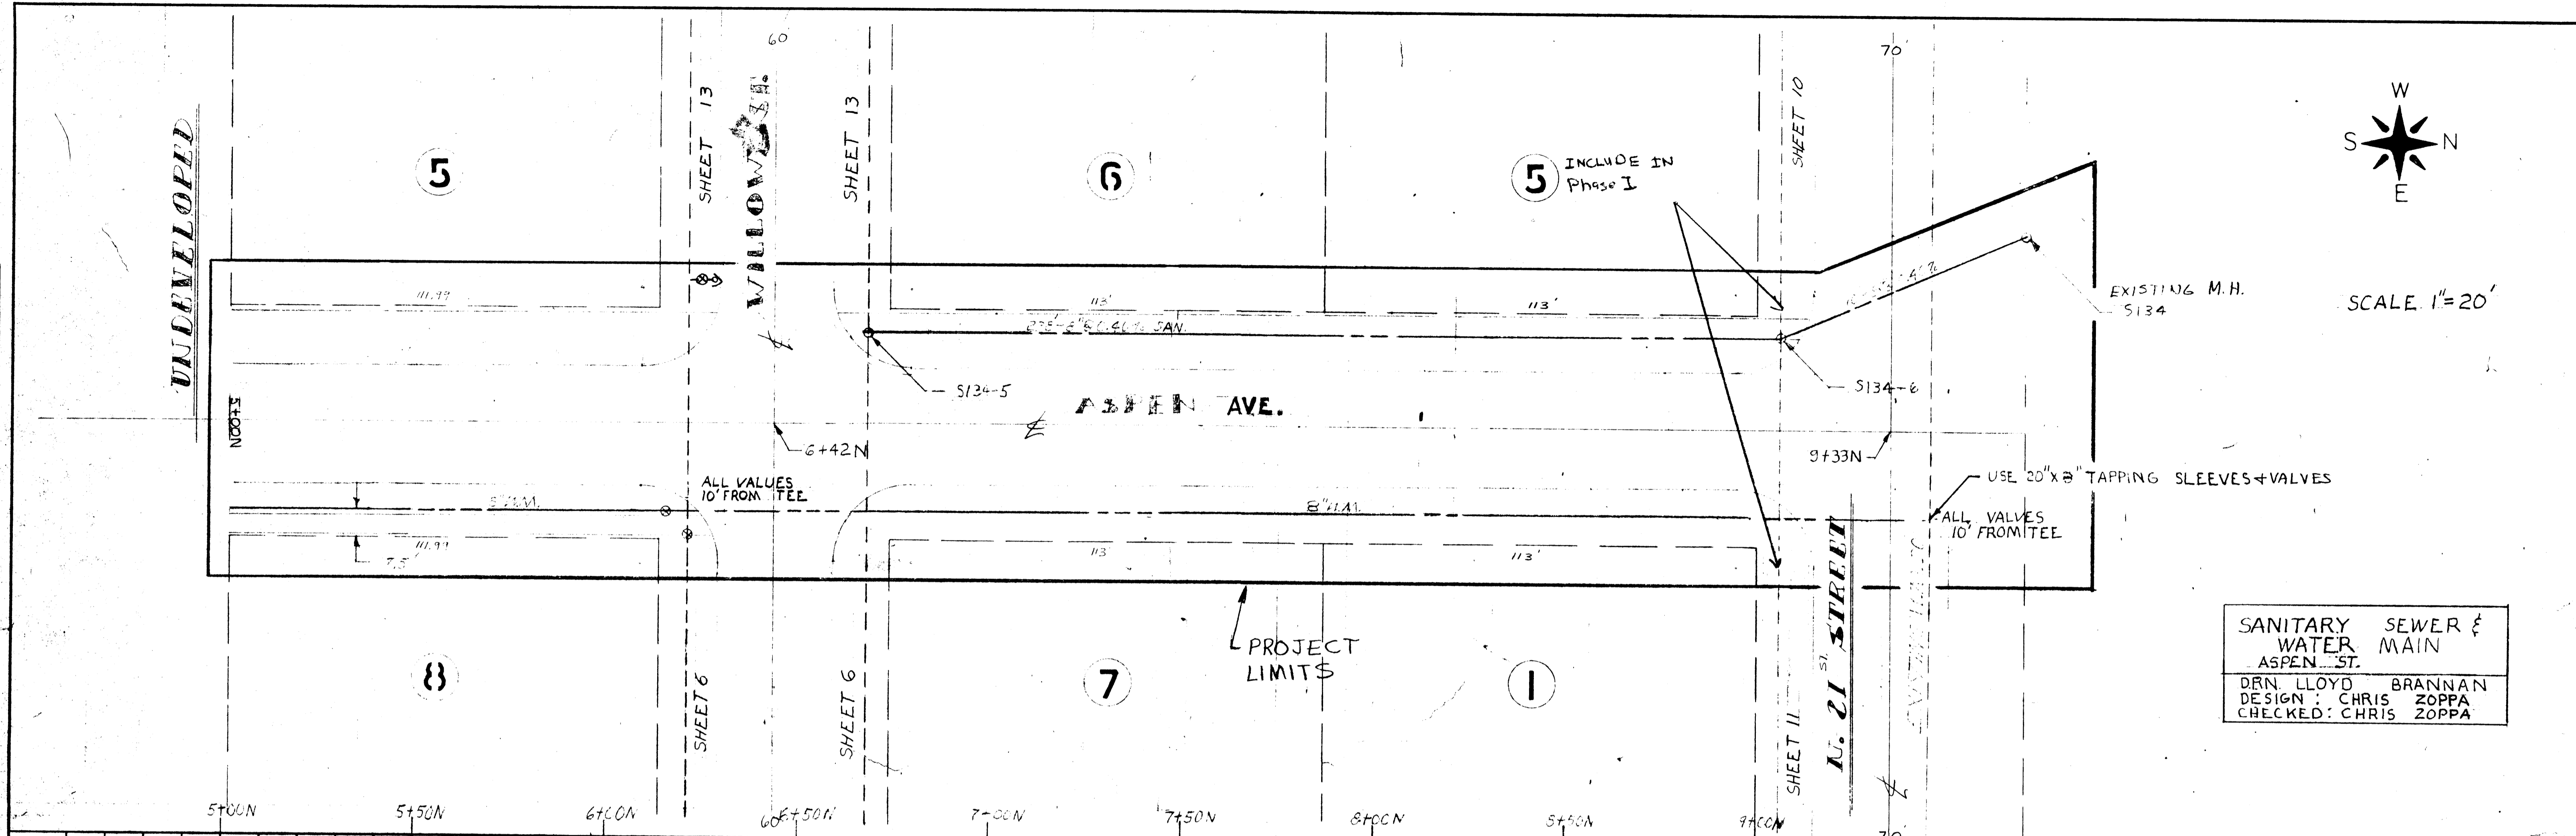

K&E PLATE 1, PLAN/PROFILE  
KEUFFEL & ESSER CO.  
48 7008 ALBANY, N.Y. 12208

RASPELL ACRES SHEET #8