
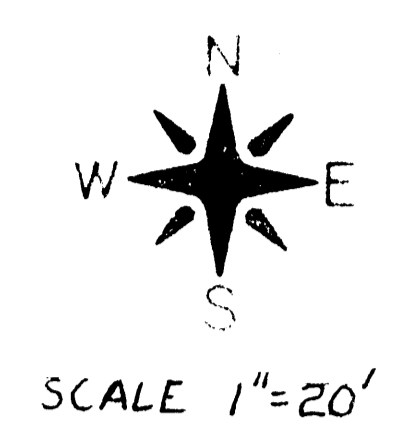



2
COLOR CODE

DATE	
BY	
PLAN	
SURVEYED	
NOTE BOOK	
ALIGNED	
CHECKED	
NO. OF ANY CHECKED	


DATE	
BY	
PROFILE	
GRADES CHECKED	
NOTE BOOK	
NO.	

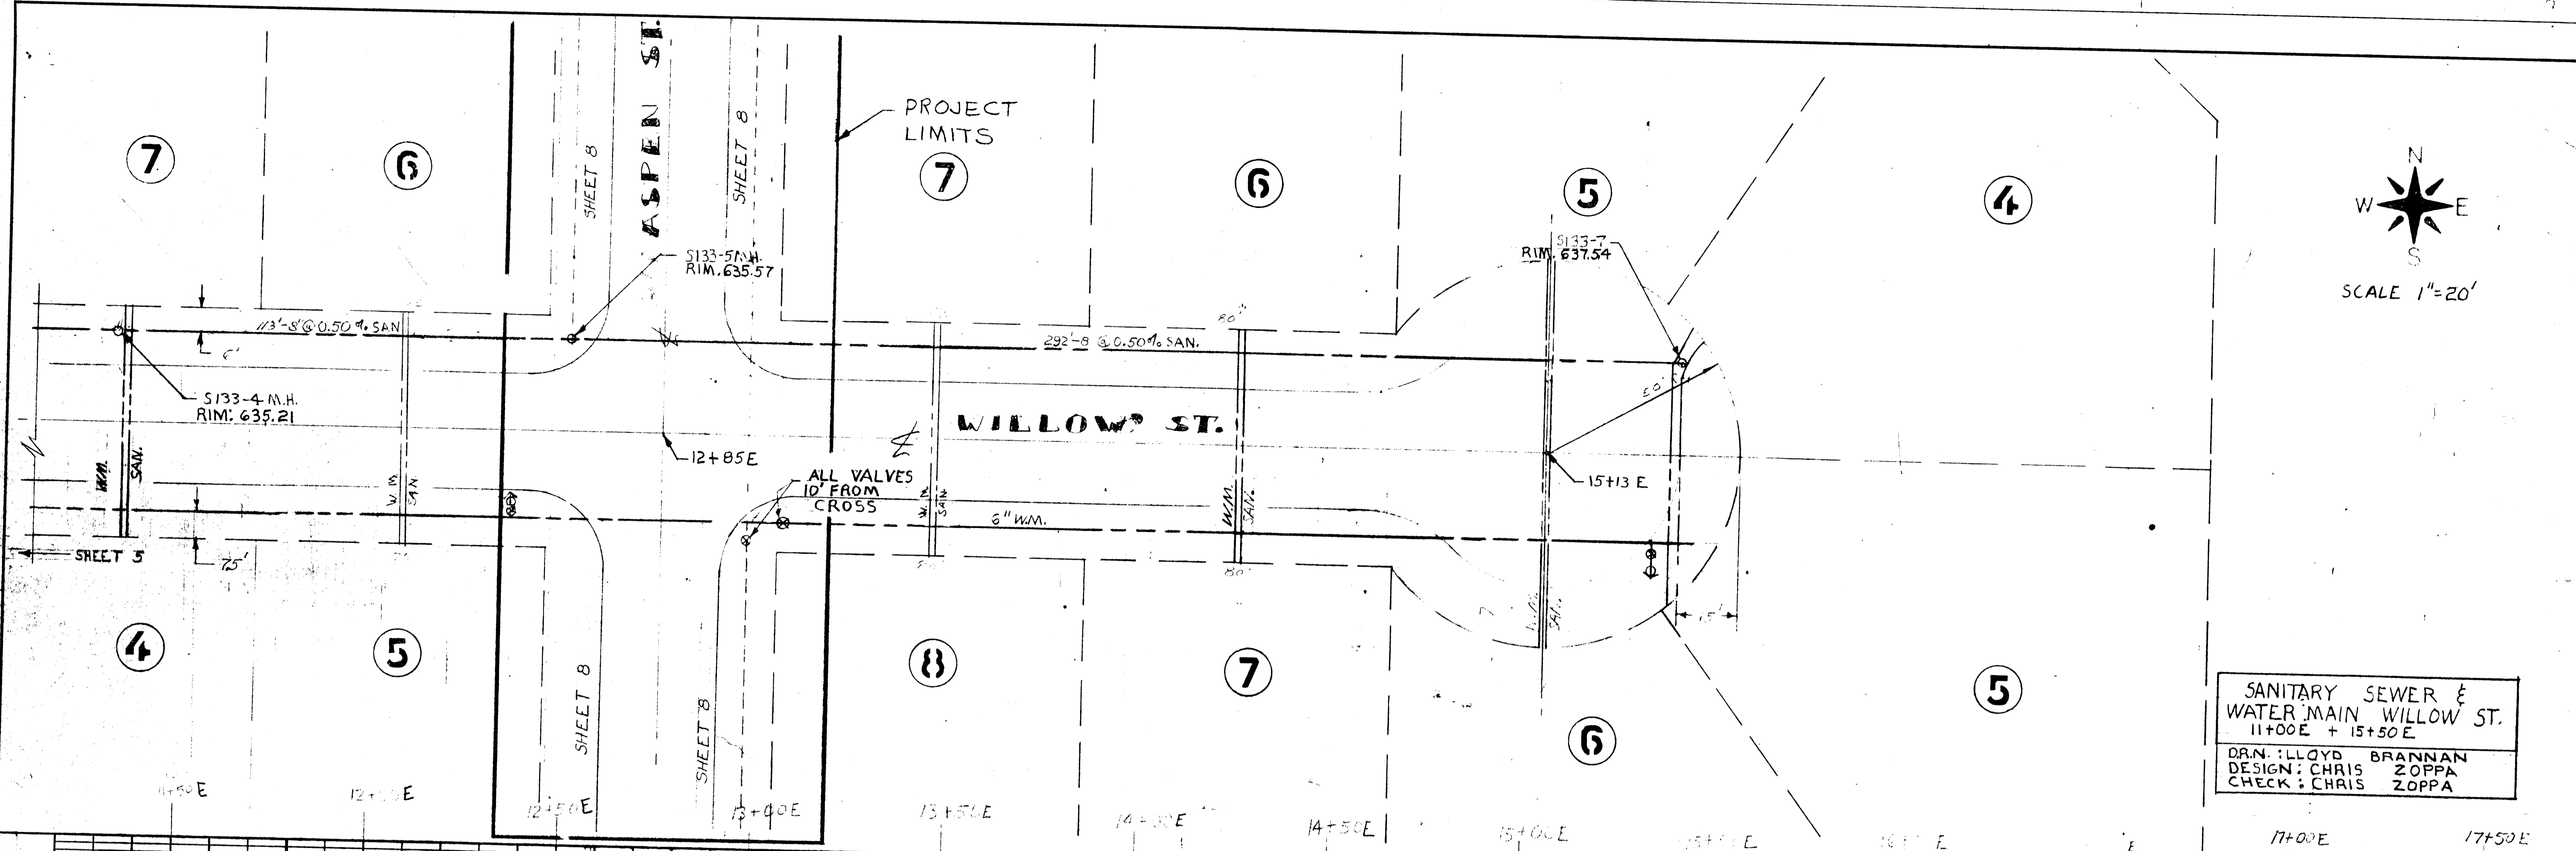

SANITARY SEWER &
WATER MAIN WILLOW ST.
11+00 E + 15+50 E
D.R.N.: LLOYD BRANNAN
DESIGN: CHRIS ZOPPA
CHECK: CHRIS ZOPPA

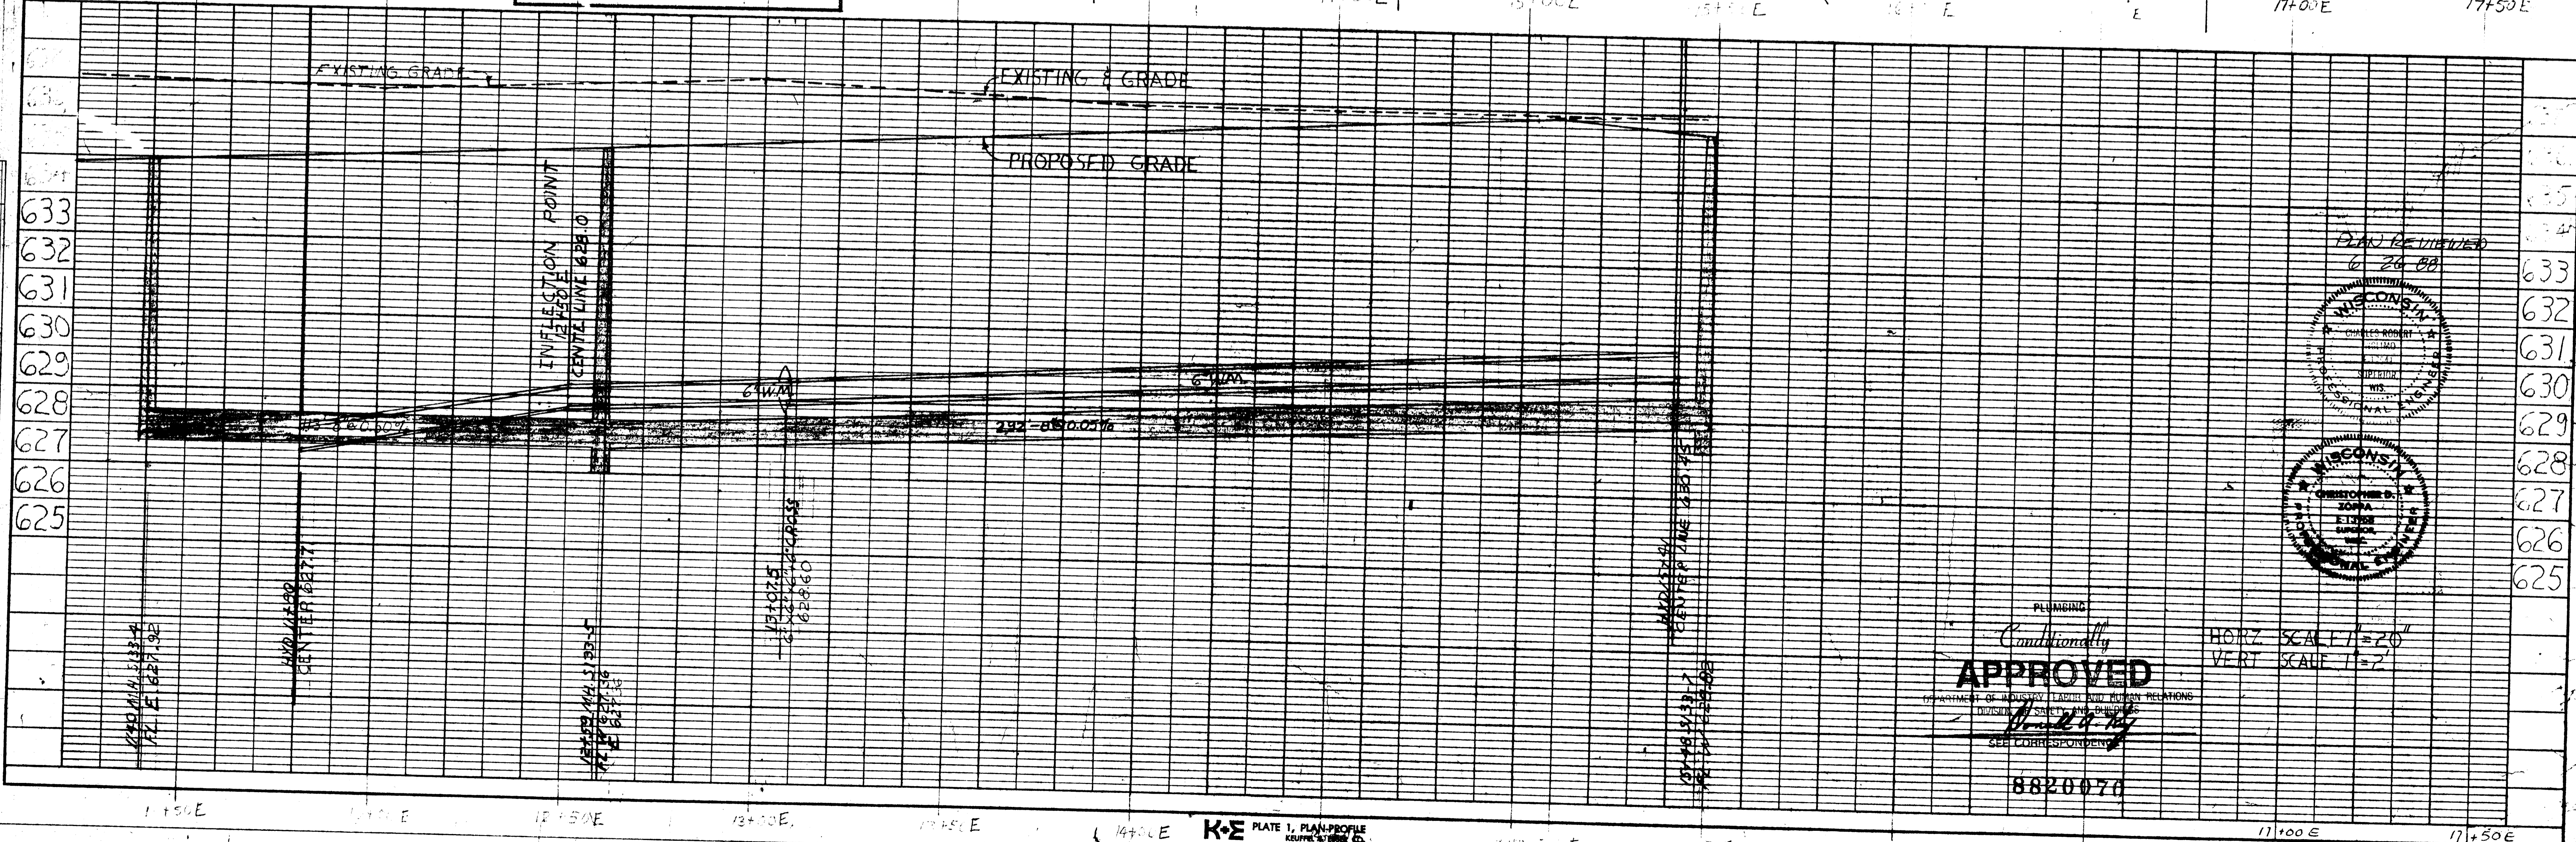

PLAN REVISIONS
6 20 00

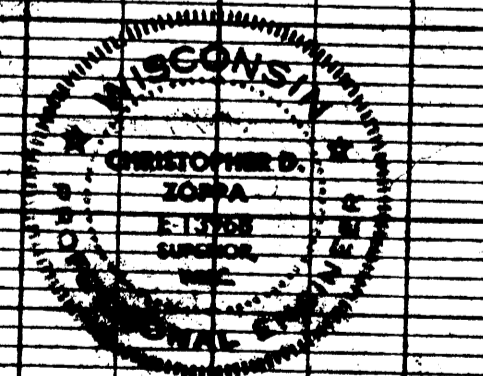

PLUMBING
Conditionally
APPROVED
DEPARTMENT OF INDUSTRY, LABOR AND HUMAN RELATIONS
DIVISION OF SAFETY AND BUILDING
11/24/14
SEE CORRESPONDENCE

HORIZ SCALE 1"=20'
VERT SCALE 1"=2'

8820070

K&E PLATE 1, PLAN-PROFILE
KEUPRE-STERN CO.

487008 ALBANYENK® TRADING PAPER 27793
MADE IN U.S.A.

11+00 E 17+50 E RASPBERRY ACRES, SHEET #6