
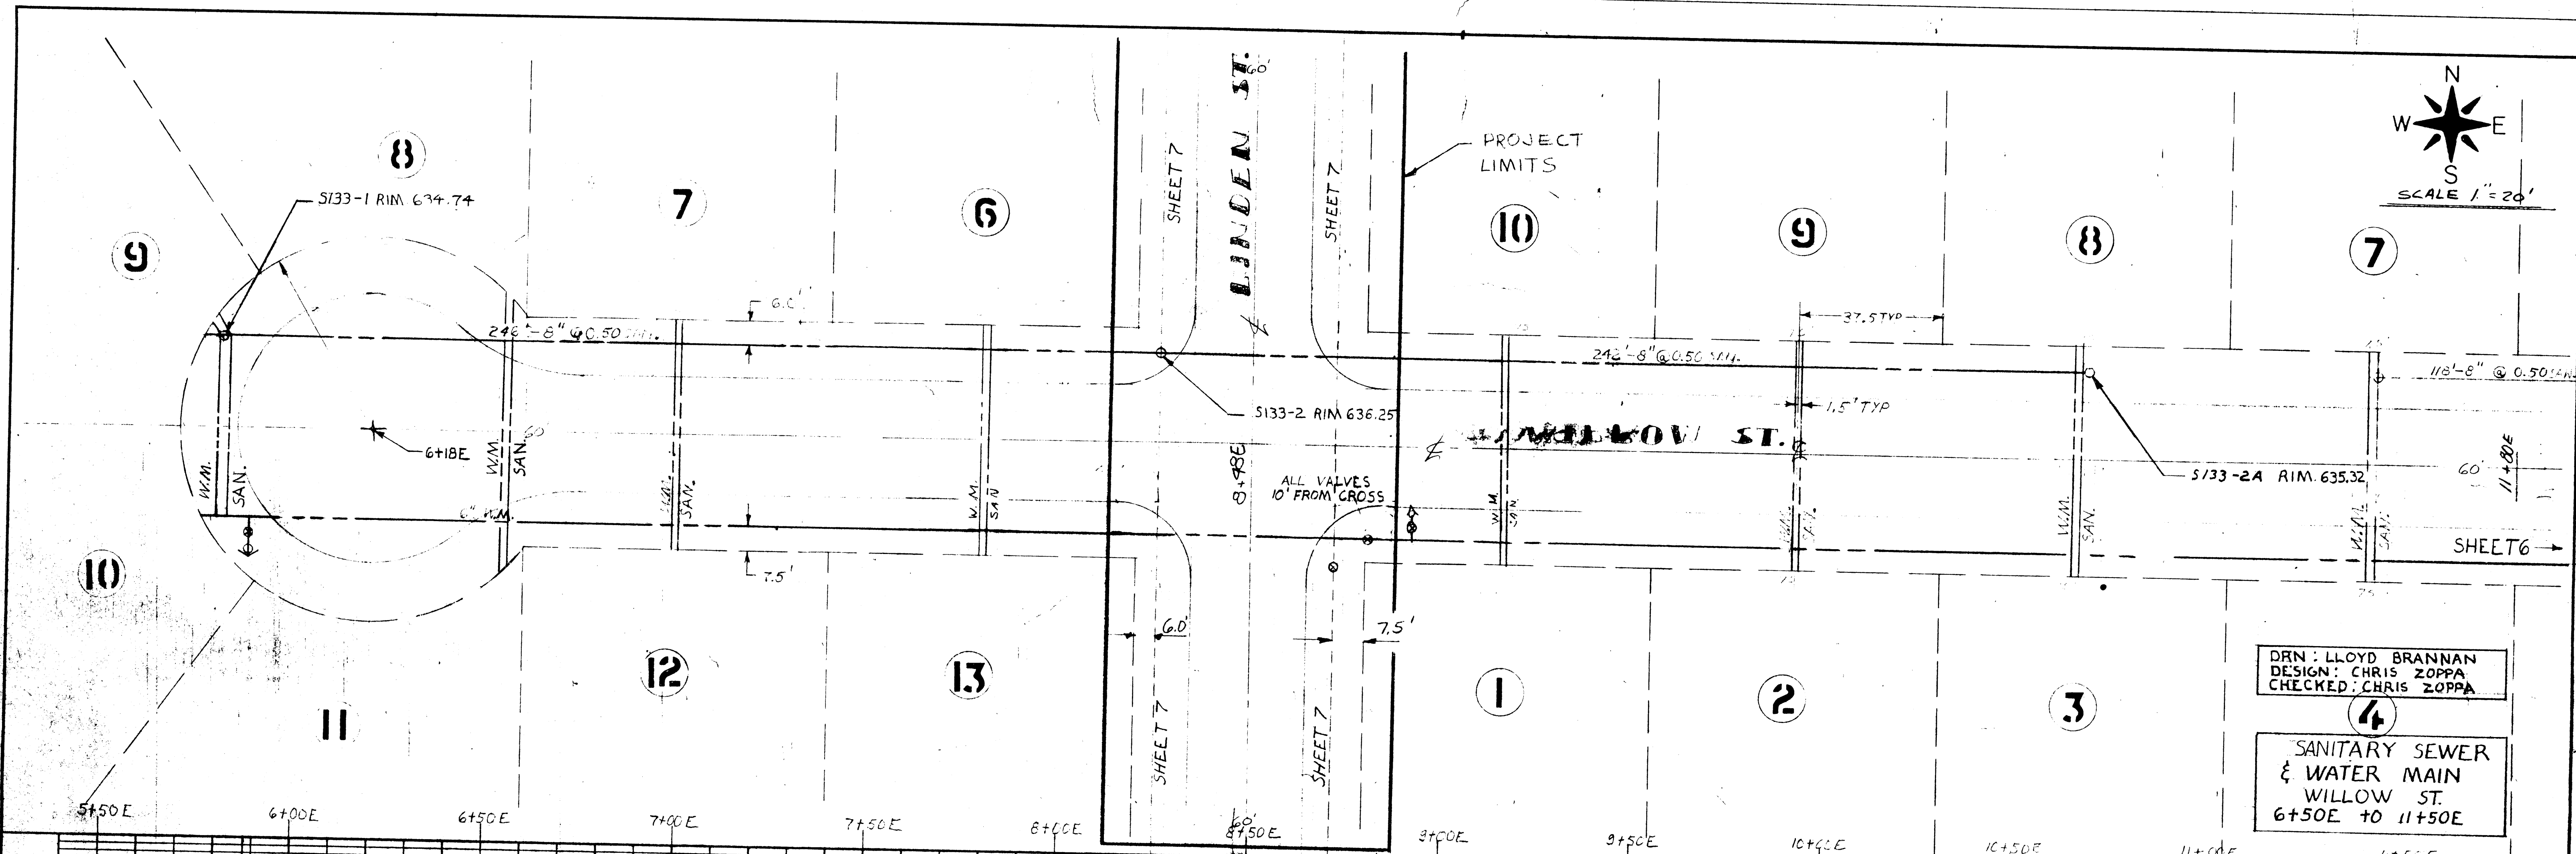


1  
COLOR CODE


PLAN	SURVEYED	DATE
NOTE BOOK	BY	
NO.		

PROFILE	SURVEYED	DATE
NOTE BOOK	BY	
NO.		


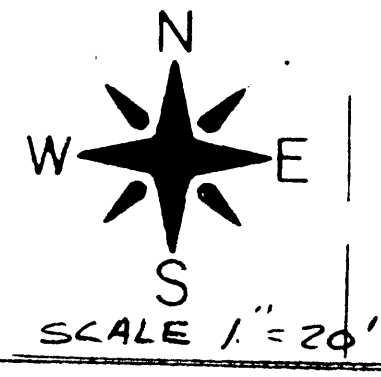


DRN: LLOYD BRANNAN  
DESIGN: CHRIS ZOPPA  
CHECKED: CHRIS ZOPPA

4  
SANITARY SEWER  
& WATER MAIN  
WILLOW ST.  
6+50E TO 11+50E

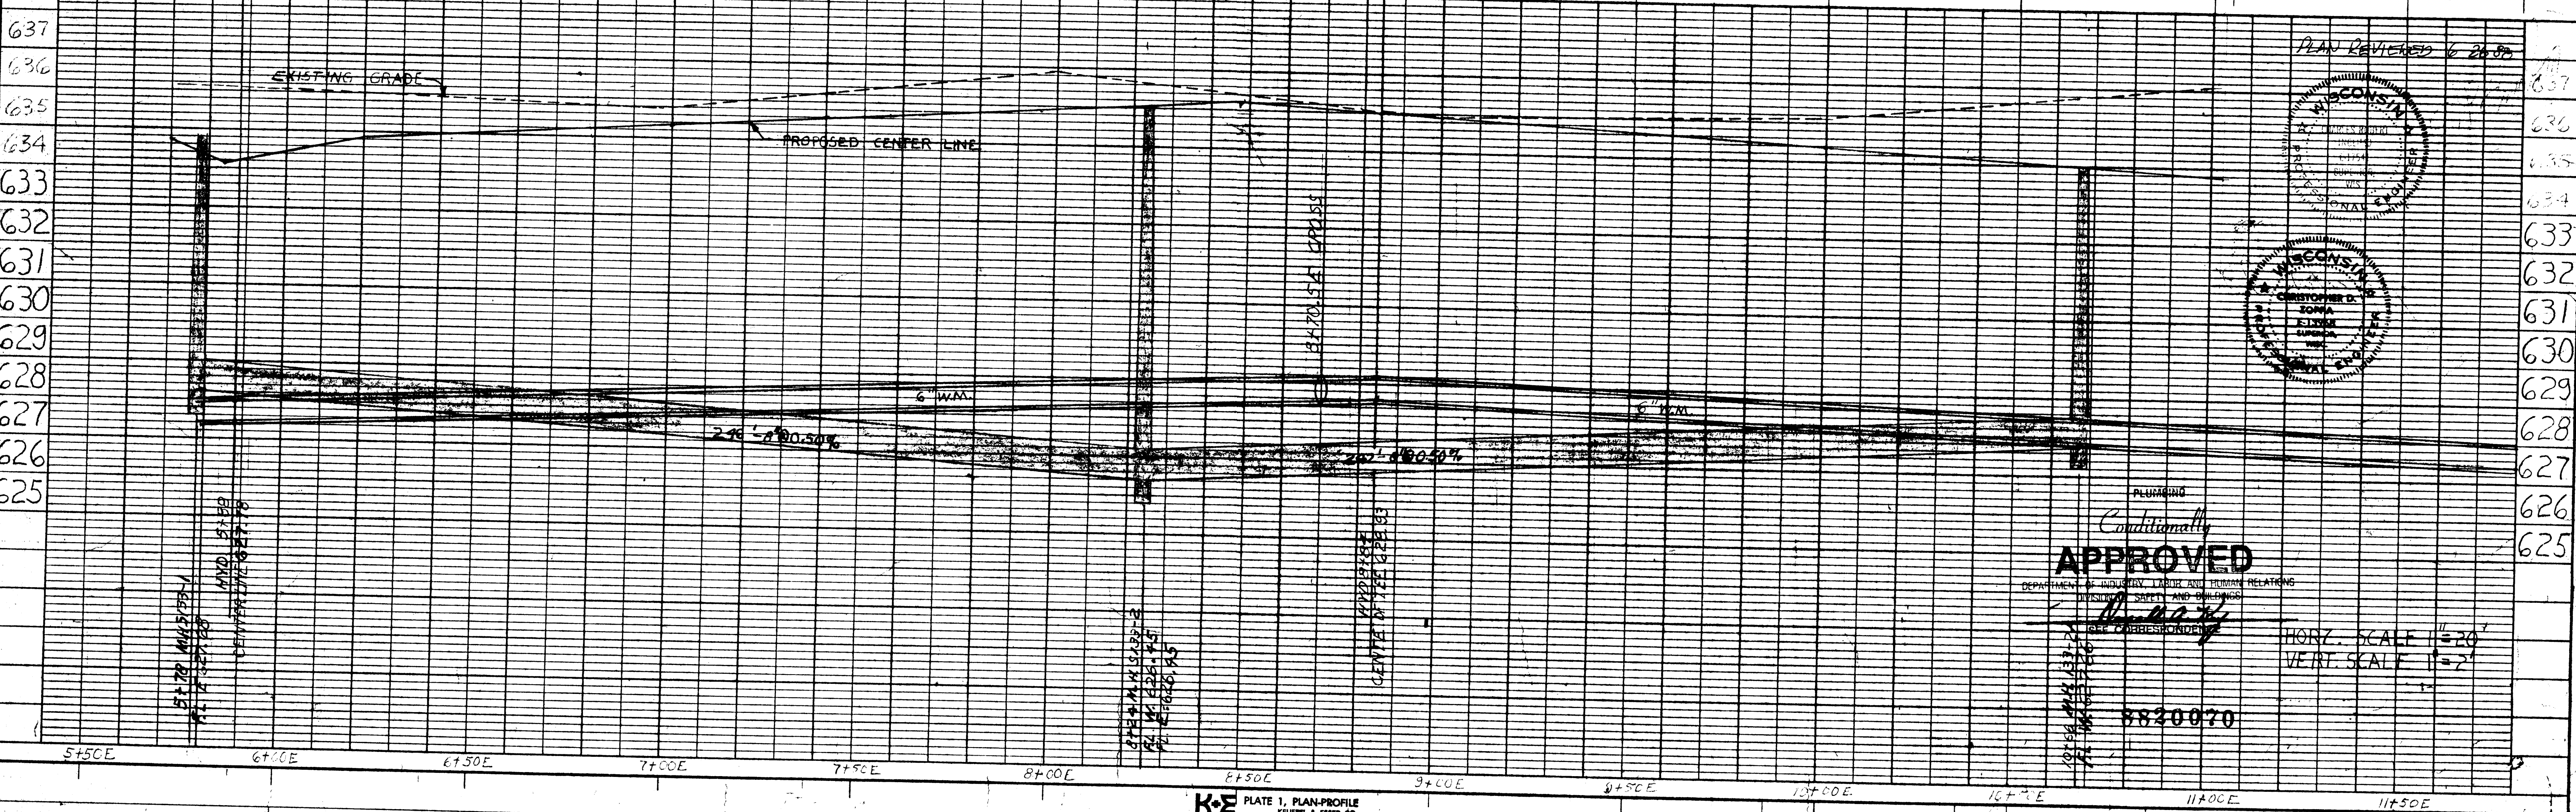

PLAN REVIEWED 6-26-88

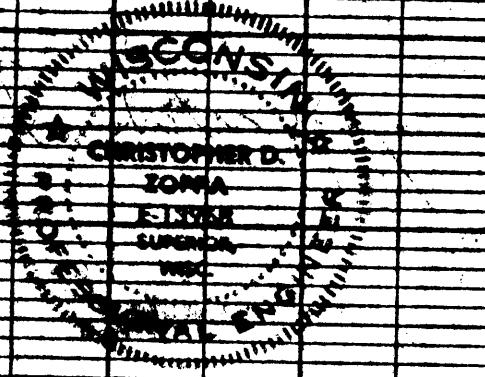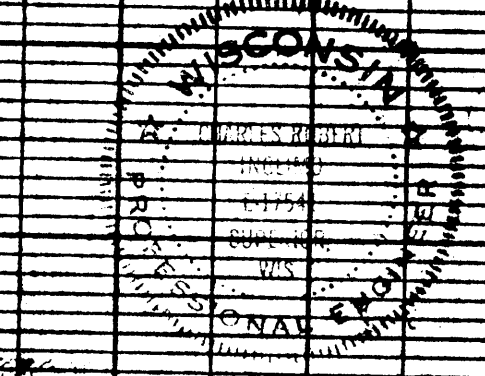

PLUMBING  
Conditionally  
**APPROVED**

DEPARTMENT OF INDUSTRY, LABOR AND HUMAN RELATIONS  
DESIGN, SAFETY AND BUILDING

HORIZ. SCALE 1"=20'  
VERT. SCALE 1"=2'

5820070