
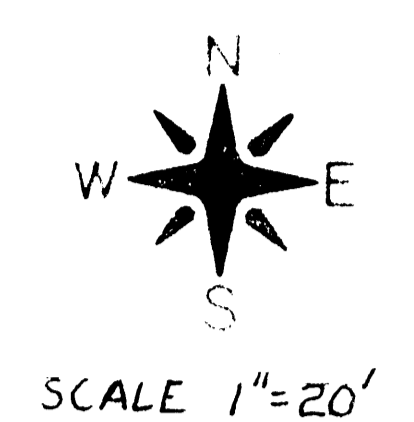



2
COLOR CODE

PLAN	DATE
SURVEYED	BY
NOTE BOOK	NO.
ALIGNMENT CHECKED	
RT. OF WAY CHECKED	

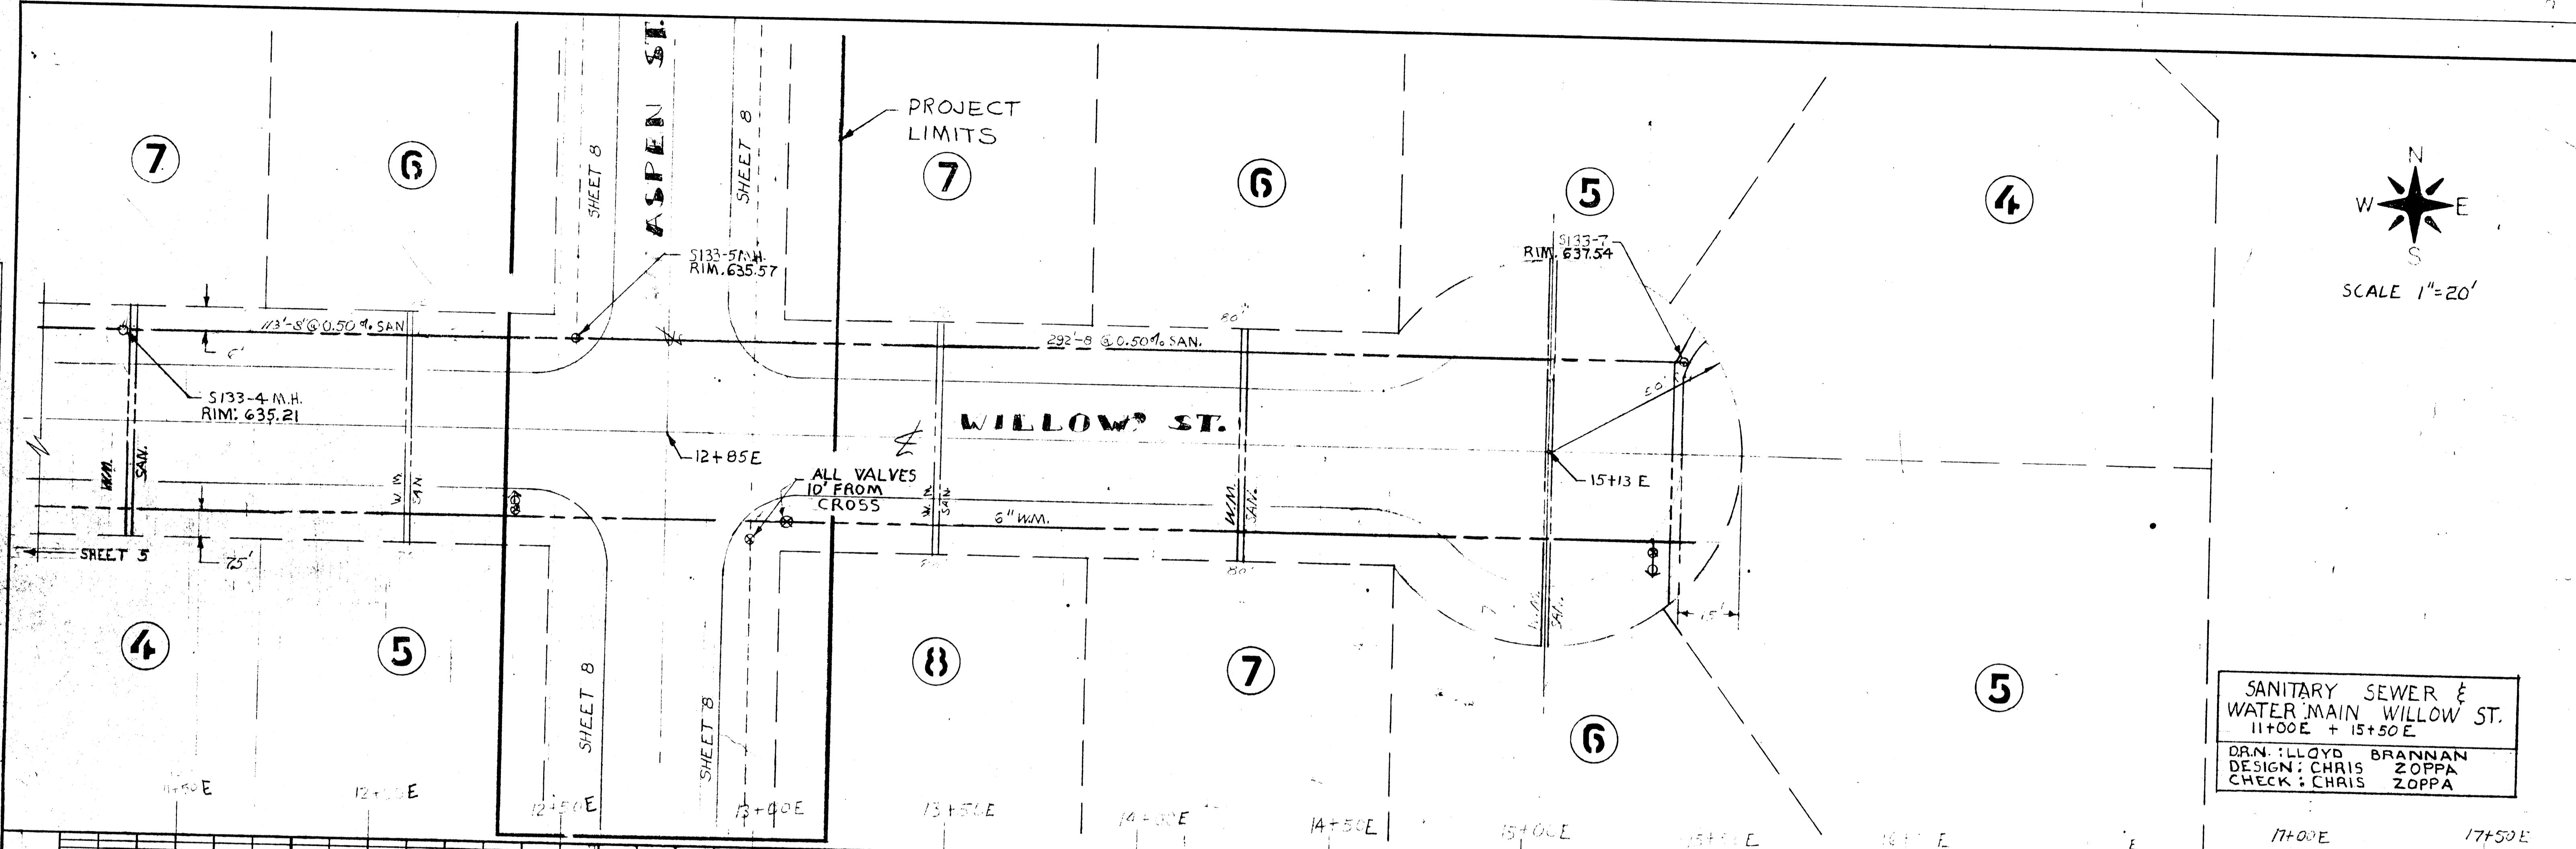


SANITARY SEWER &
WATER MAIN WILLOW ST.
11+00E + 15+50E
D.R.N.: LLOYD BRANNAN
DESIGN: CHRIS ZOPPA
CHECK: CHRIS ZOPPA

PROFILE	DATE
GRADES CHECKED	BY
PLOTTED	NO.
STRUCTURE LOCATIONS CHECKED	

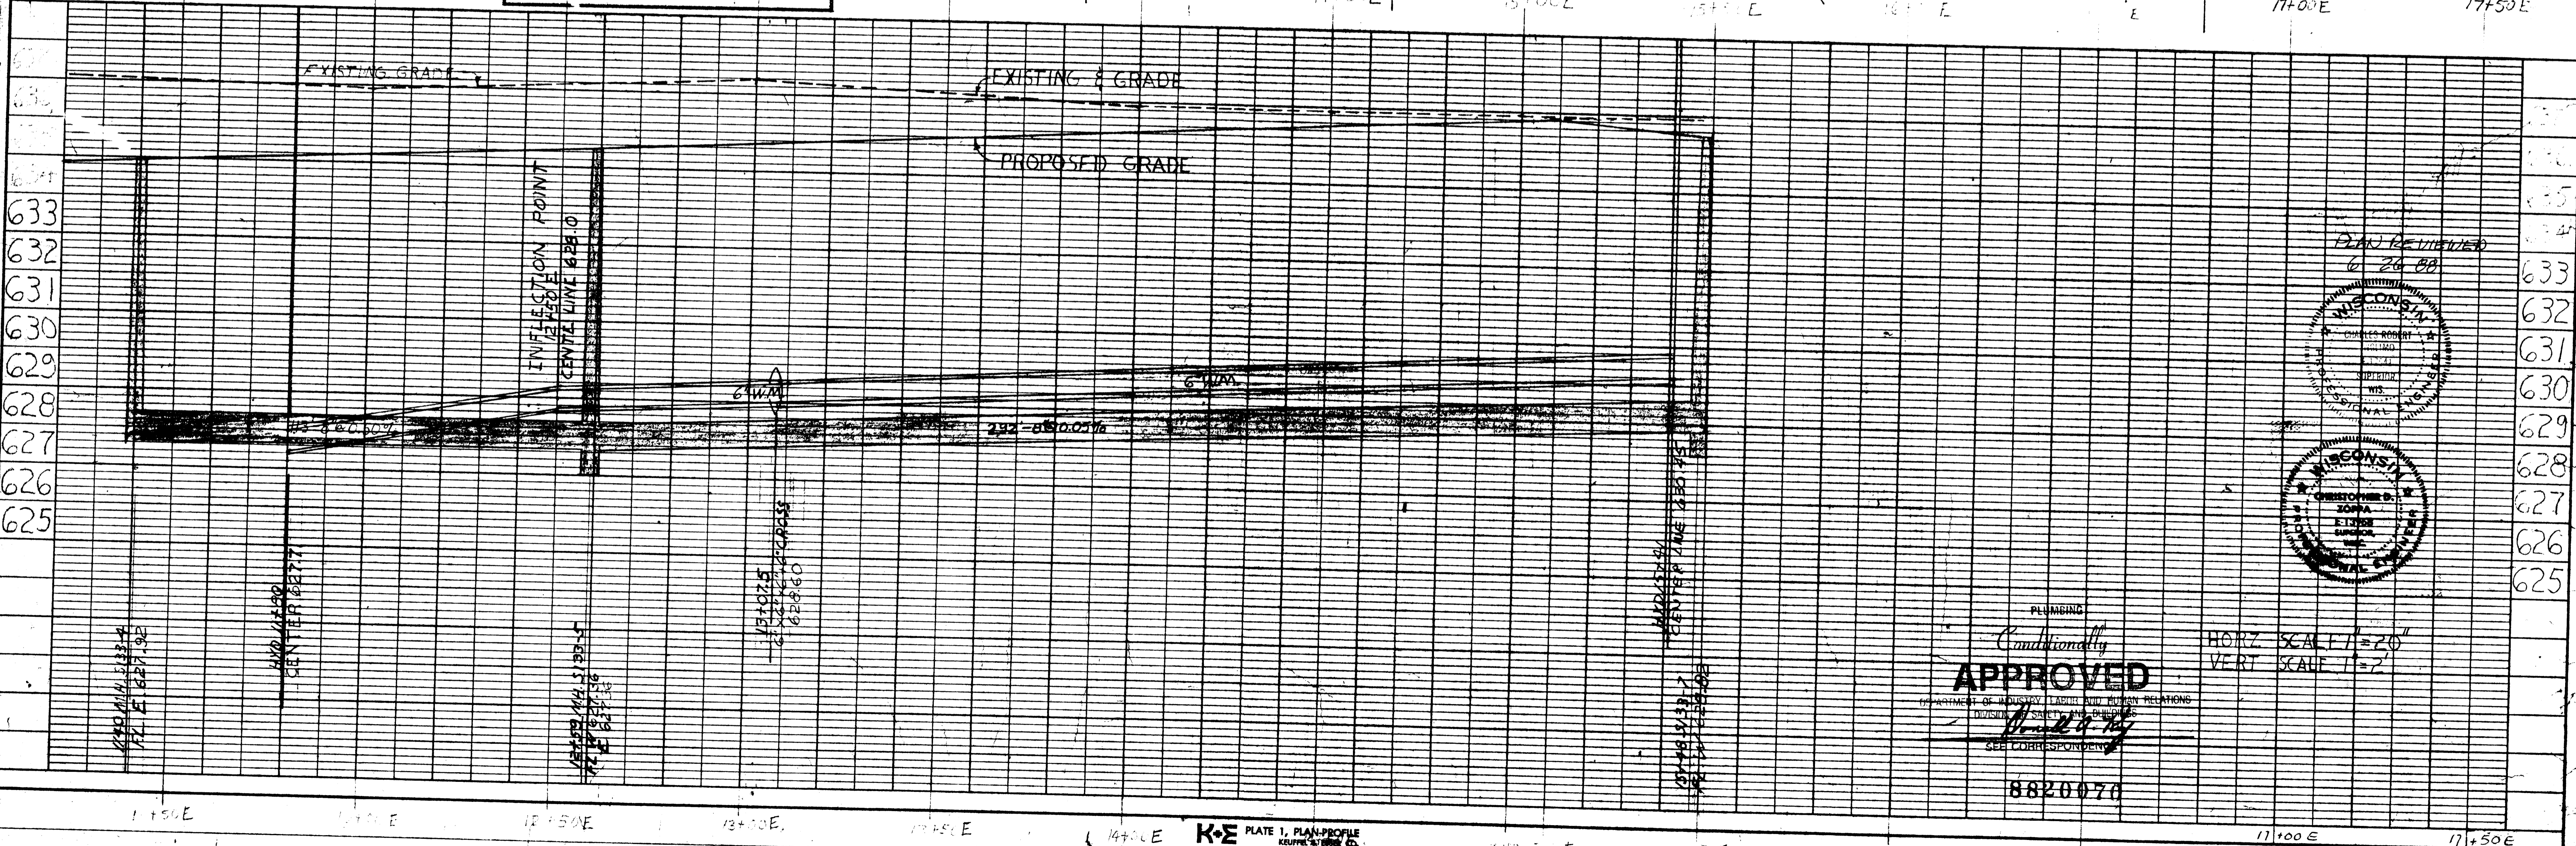

PLAN REVISIONS
6/26/00

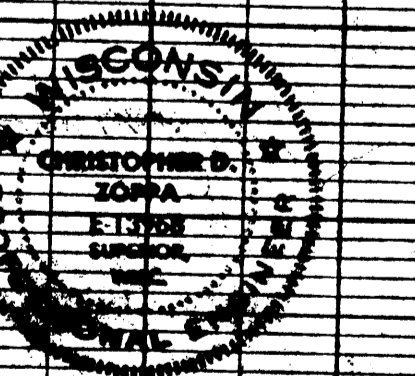

PLUMBING
Conditionally
APPROVED
DEPARTMENT OF INDUSTRY, LABOR AND HUMAN RELATIONS
DIVISION OF SAFETY AND BUILDINGS
SEE CORRESPONDENCE

HORIZ SCALE 1"=20'
VERT SCALE 1"=2'

8820070

K&E PLATE 1, PLAN-PROFILE
KEUFFEL & ESSER CO.

487008 ALBANYENK® TRADING PAPER 27793
MADE IN U.S.A.

RASPBERRY ACRES, SHEET #6