
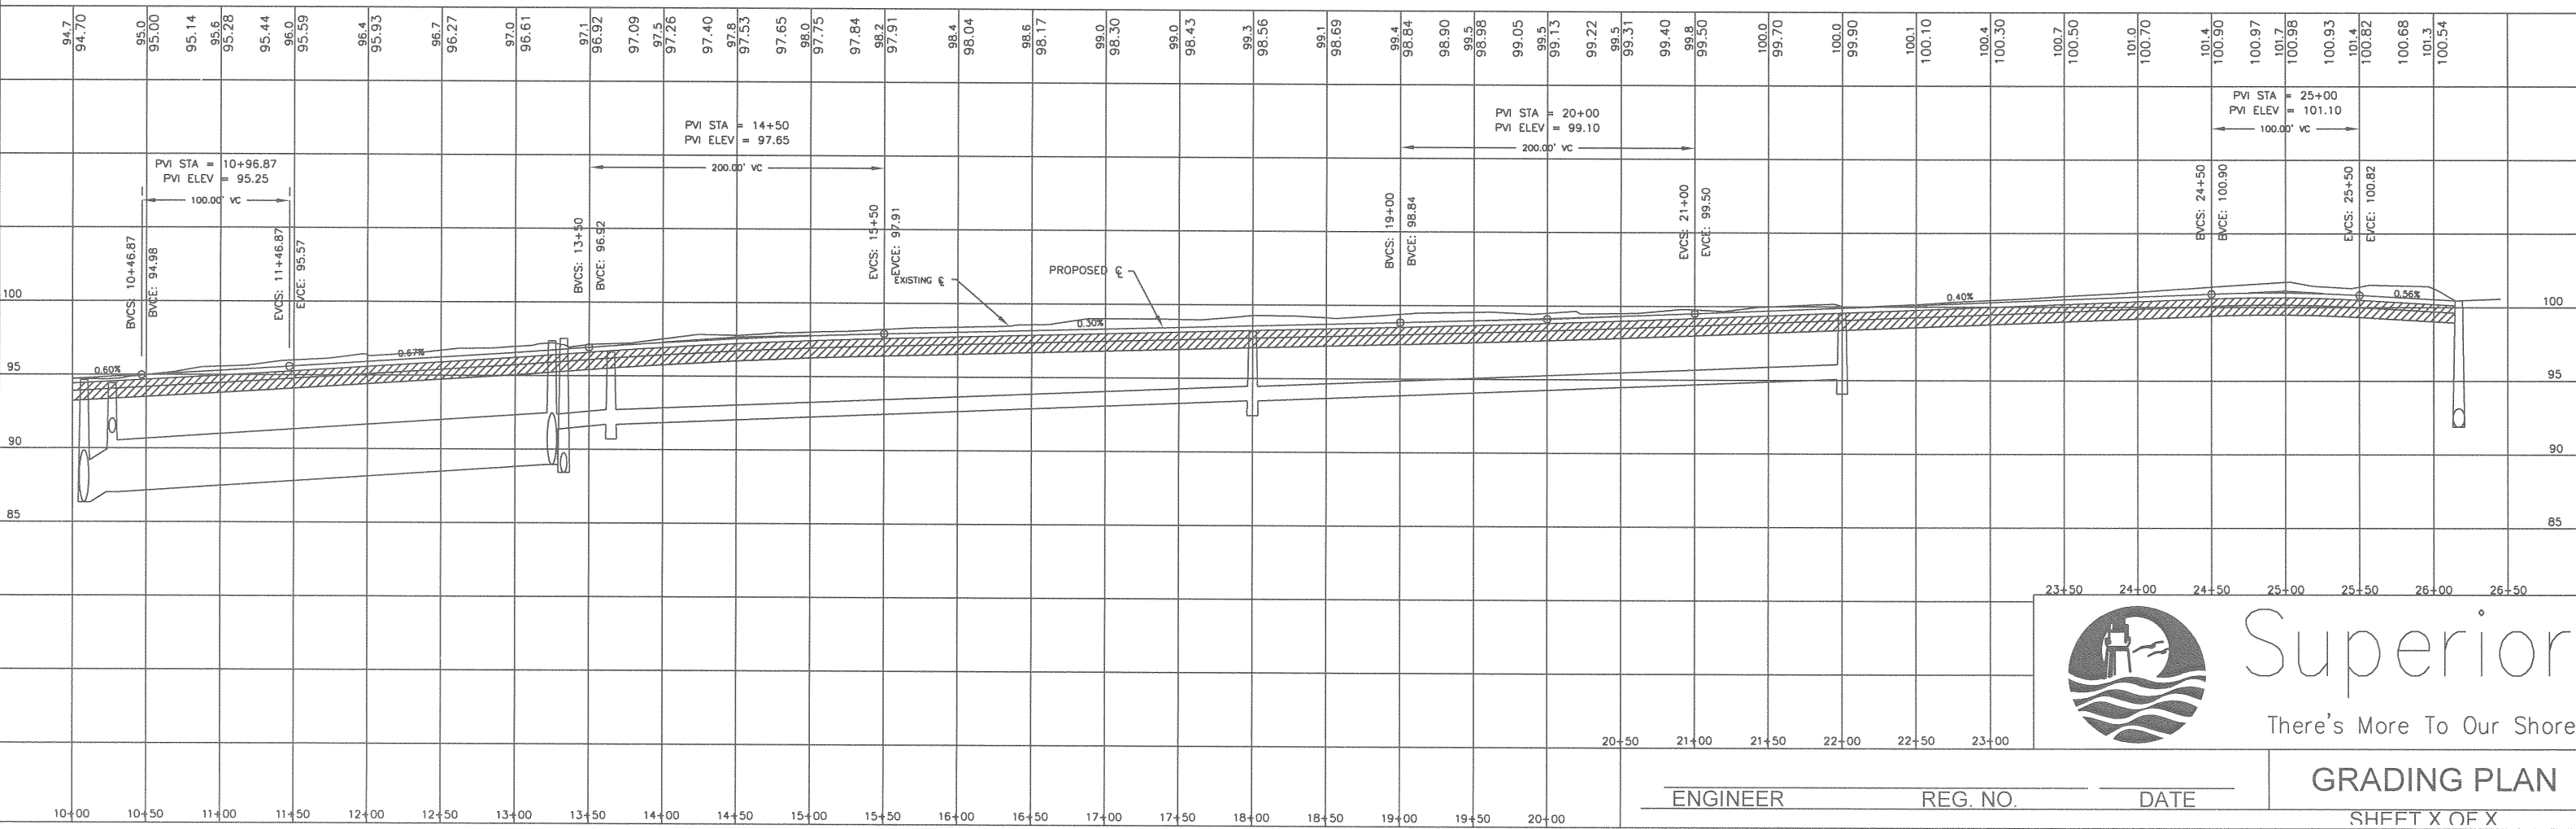
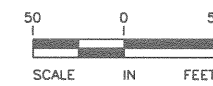


Superior
There's More To Our Shore!

ENGINEER _____ REG. NO. _____ DATE _____

SEWER PLAN
SHEET X OF X

download points 1460-1546

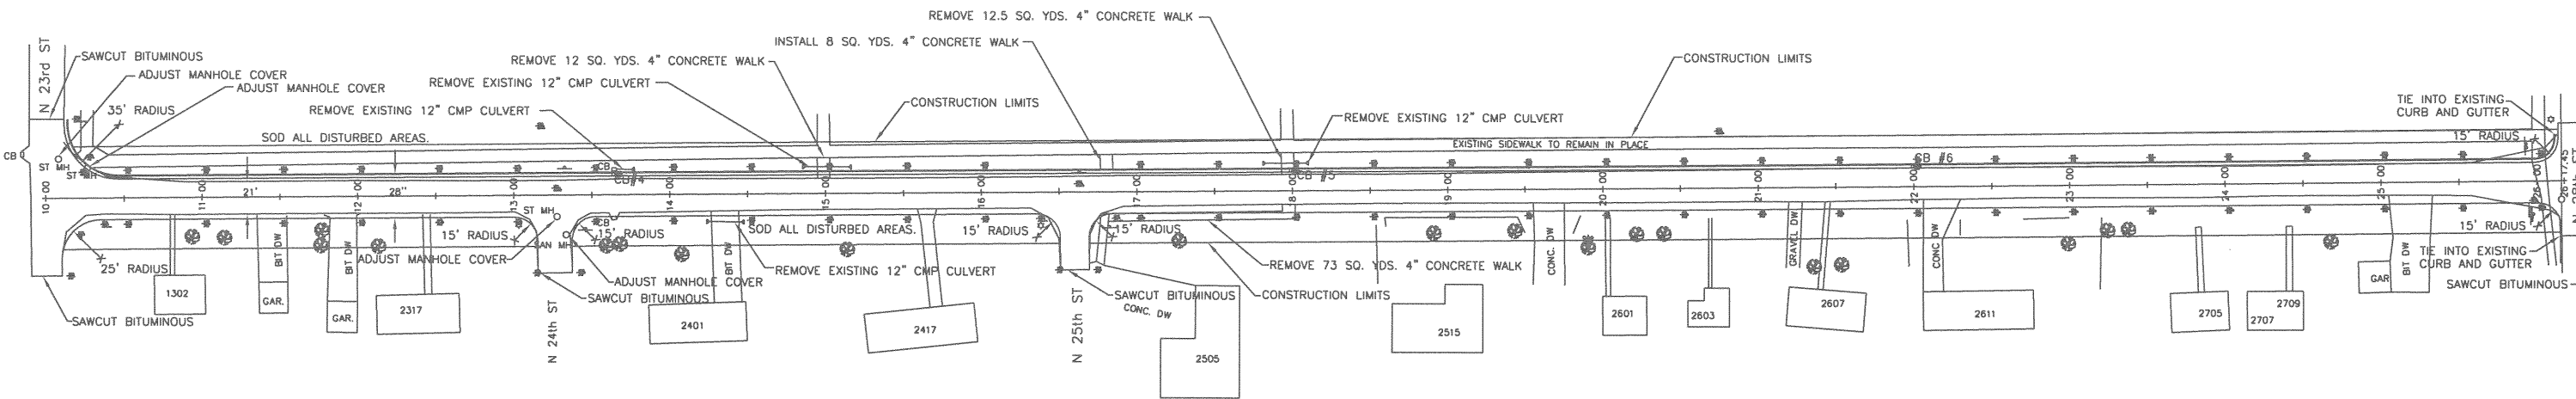

Superior
There's More To Our Shore!

ENGINEER _____ REG. NO. _____ DATE _____

GRADING PLAN
SHEET X OF X