

FAXON ST

BLK. 344

BLK. 1

BAXTER AVE.

N. 23RD ST.

PLAN	SURVEYED	DATE
NOTE BOOK NO.	ALIGNED CHECKED	
	BY	

PROFILE	SURVEYED	DATE
NOTE BOOK NO.	GRADES CHECKED	
	BY	


CITY OF SUPERIOR

PROPOSED SANITARY SEWER IN
BLOCK 1, TAINTERS FIRST ADDITION
& BLOCK 344, FOURTEENTH DIVISION

C.C. DENEWETH MAYOR
R.H. DANN CITY CLERK

DATE 2-9-68

FILE NO. E-1053

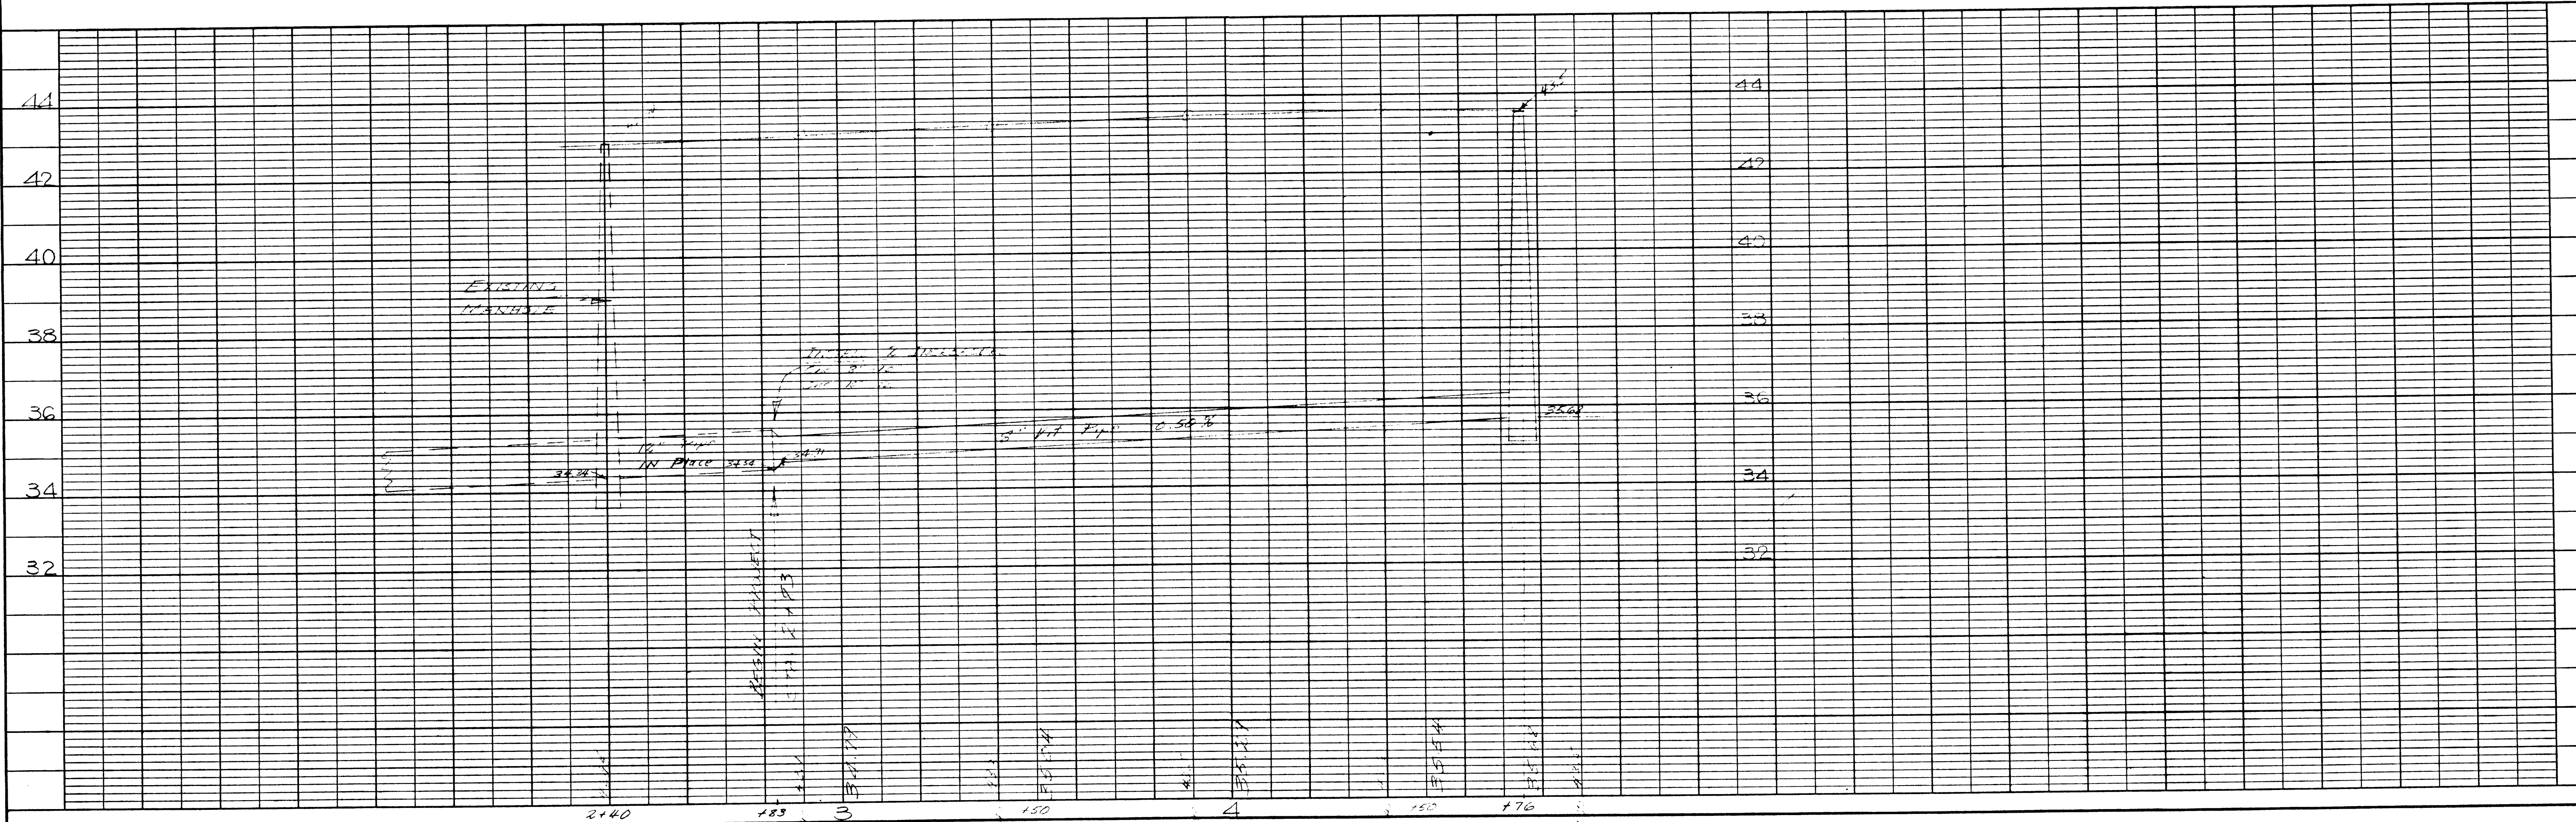

K·E PLATE 1, PLAN-PROFILE
KEUFFEL & ESSER CO.

48 7008 ALBANENE TRACING PAPER 27701
MADE IN U.S.A.

SAN. SEWER BLK. 1, TAINTERS AND BLK. 344, 14TH DIV. - E-1053