


ConnectSuperior Capital Projects Fund Broadband Infrastructure Program

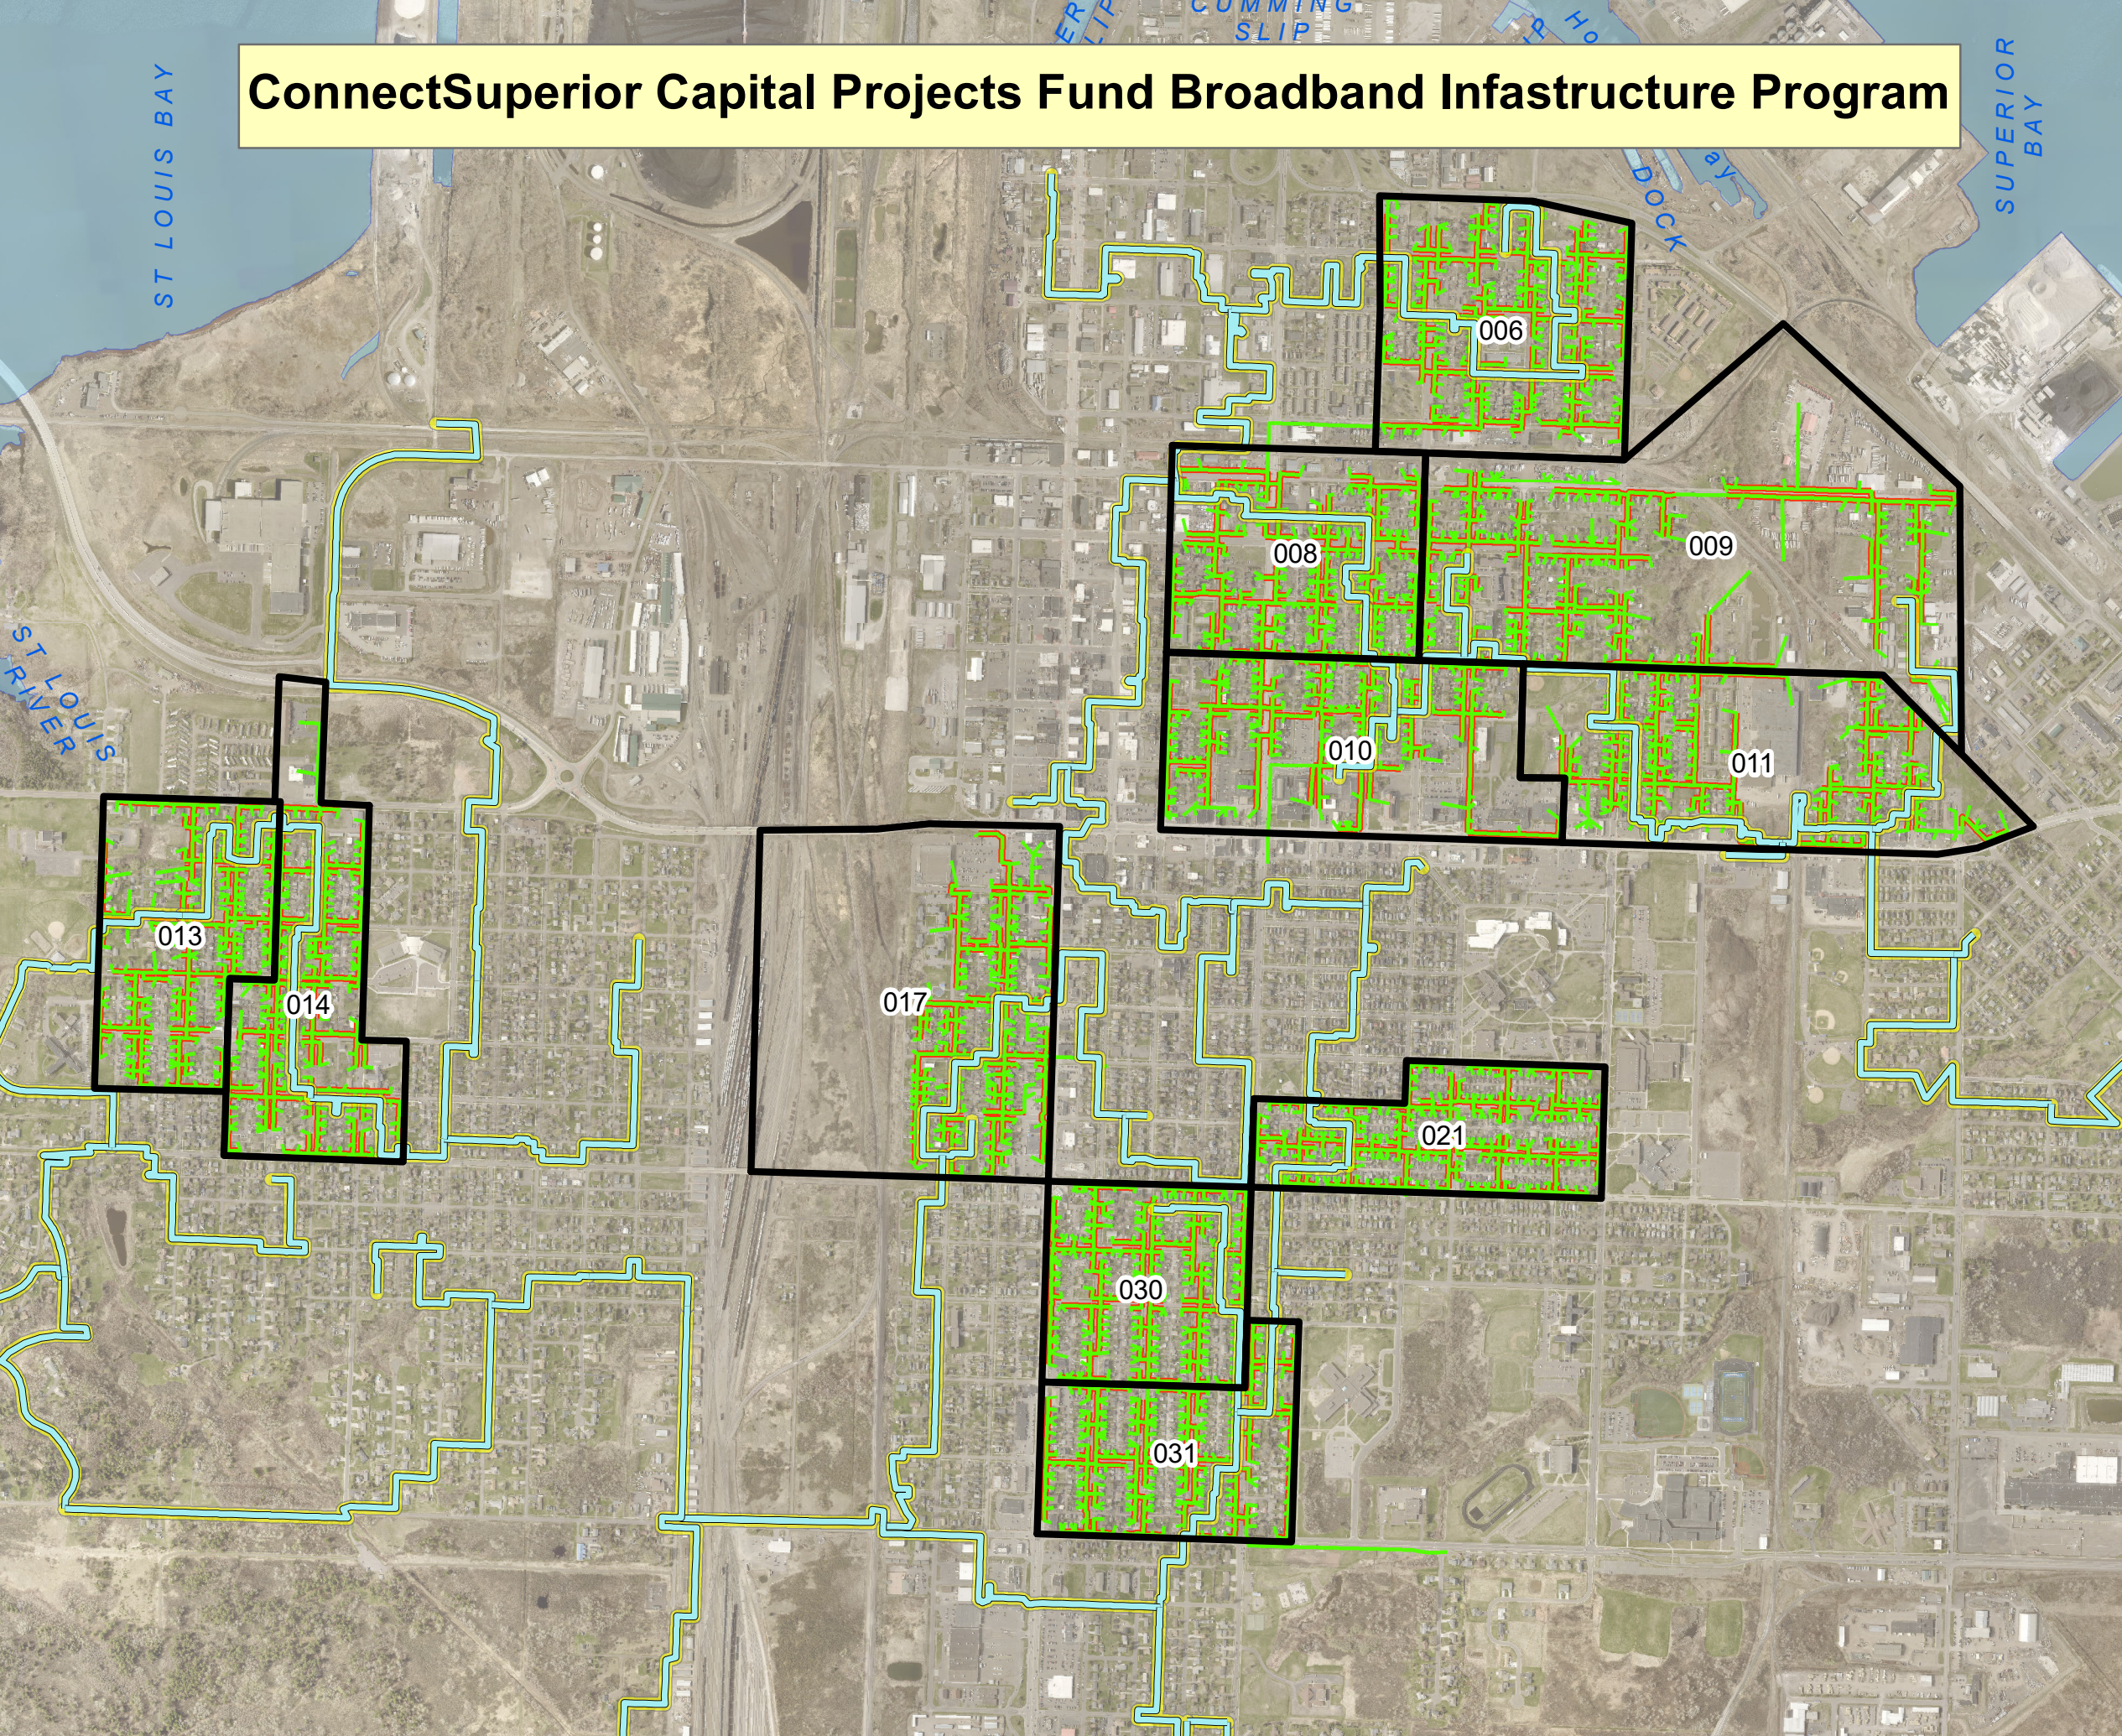


Legend

- Grant Districts
- Fiber Feeder Lines
- Buffered Fiber Feeder Lines

Fiber Lines

Type

- Conduit
- Fiber Cable

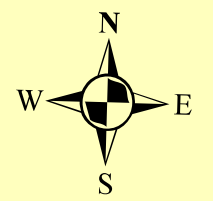

SUPERIOR
WISCONSIN

Living up to our name.

Date: 10/24/2023
1 inch = 0.23 miles