




PLAN REFERENCE

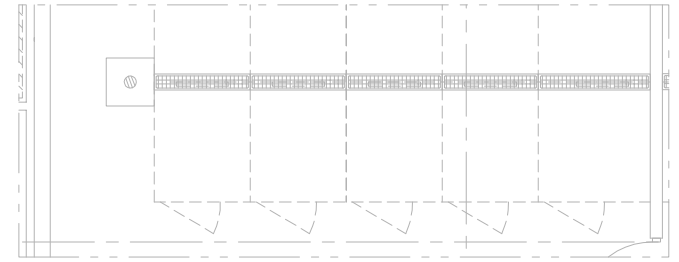

PLAN REFERENCE

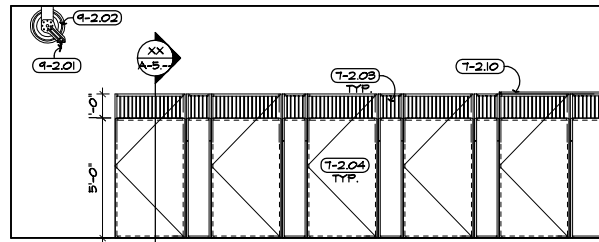


(B)

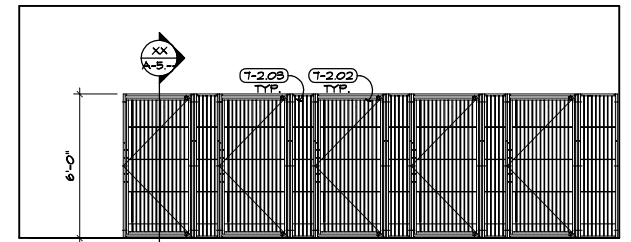


(A)


4 DOG ADOPTION - 114
SCALE: 1/4" = 1'-0"

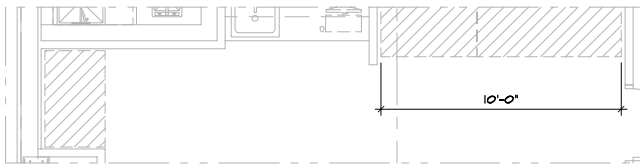


PLAN REFERENCE

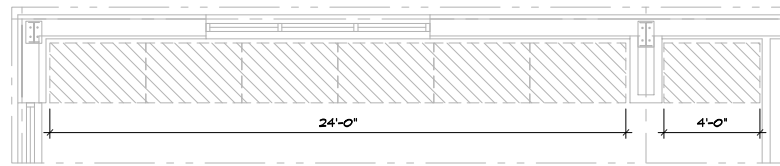


PLAN REFERENCE

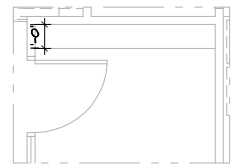

PLAN REFERENCE

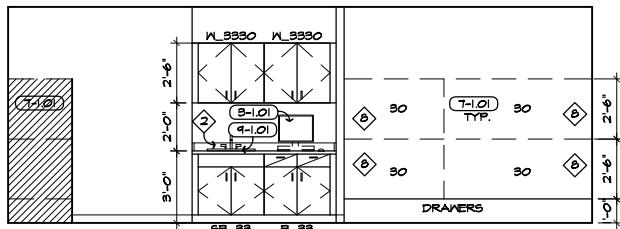


(B)

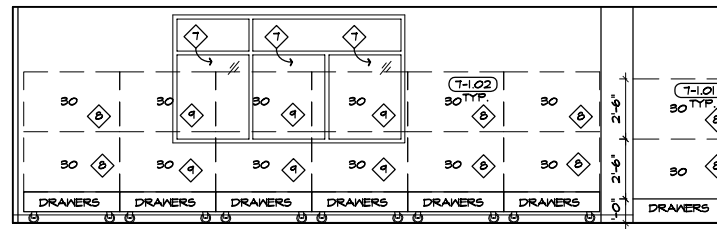

(A)

3 CAT ADOPTION - 104
SCALE: 1/4" = 1'-0"

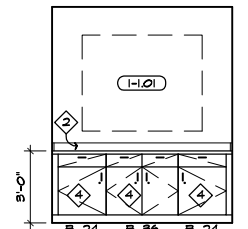

1 VEST. - 101
SCALE: 1/4" = 1'-0"

3 CAT ADOPTION - 104
SCALE: 1/4" = 1'-0"