
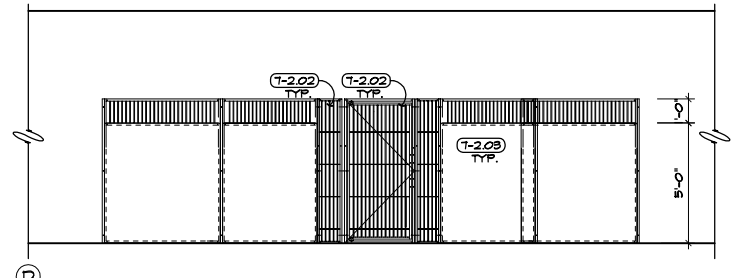
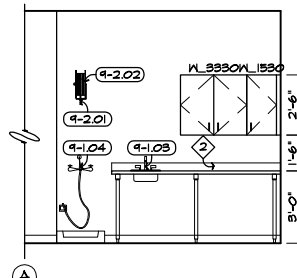
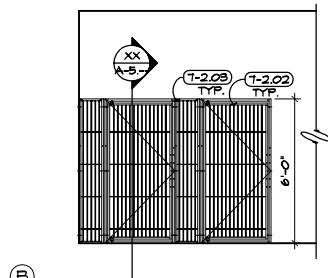
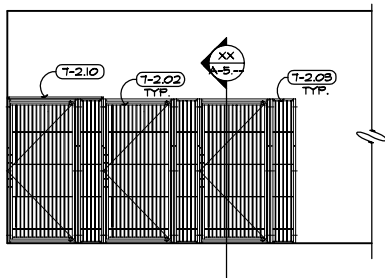
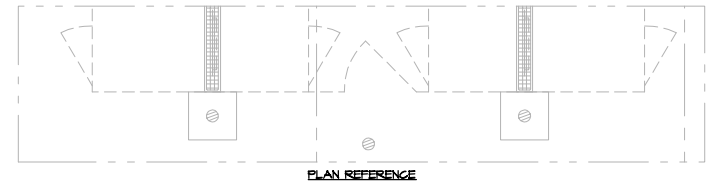
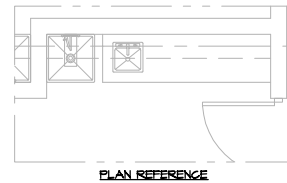
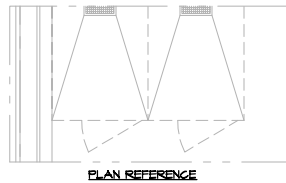


2 CHECK-IN - 122  
SCALE: 1/4" = 1'-0"

1 UTILITY - 119  
SCALE: 1/4" = 1'-0"

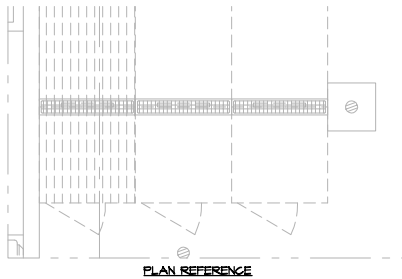

6 DOG HOLD / QUAR. - 118  
SCALE: 1/4" = 1'-0"

5 DOG 150 - 117  
SCALE: 1/4" = 1'-0"

4 DOG ADOPTION - 114  
SCALE: 1/4" = 1'-0"