



Plot Date: 12/02/2022 - 11:20am
 Drawing Name: \\193707141\GIS_data\gha_cad\cad\dwg\water\Autodesk GEO Water 8 bok.dwg
 Sheet: 193707141_XSNO.193707141_S1.LIN.201273_mech\Overall Layout_201273_mech\Overall Layout_201273_mech.dwg

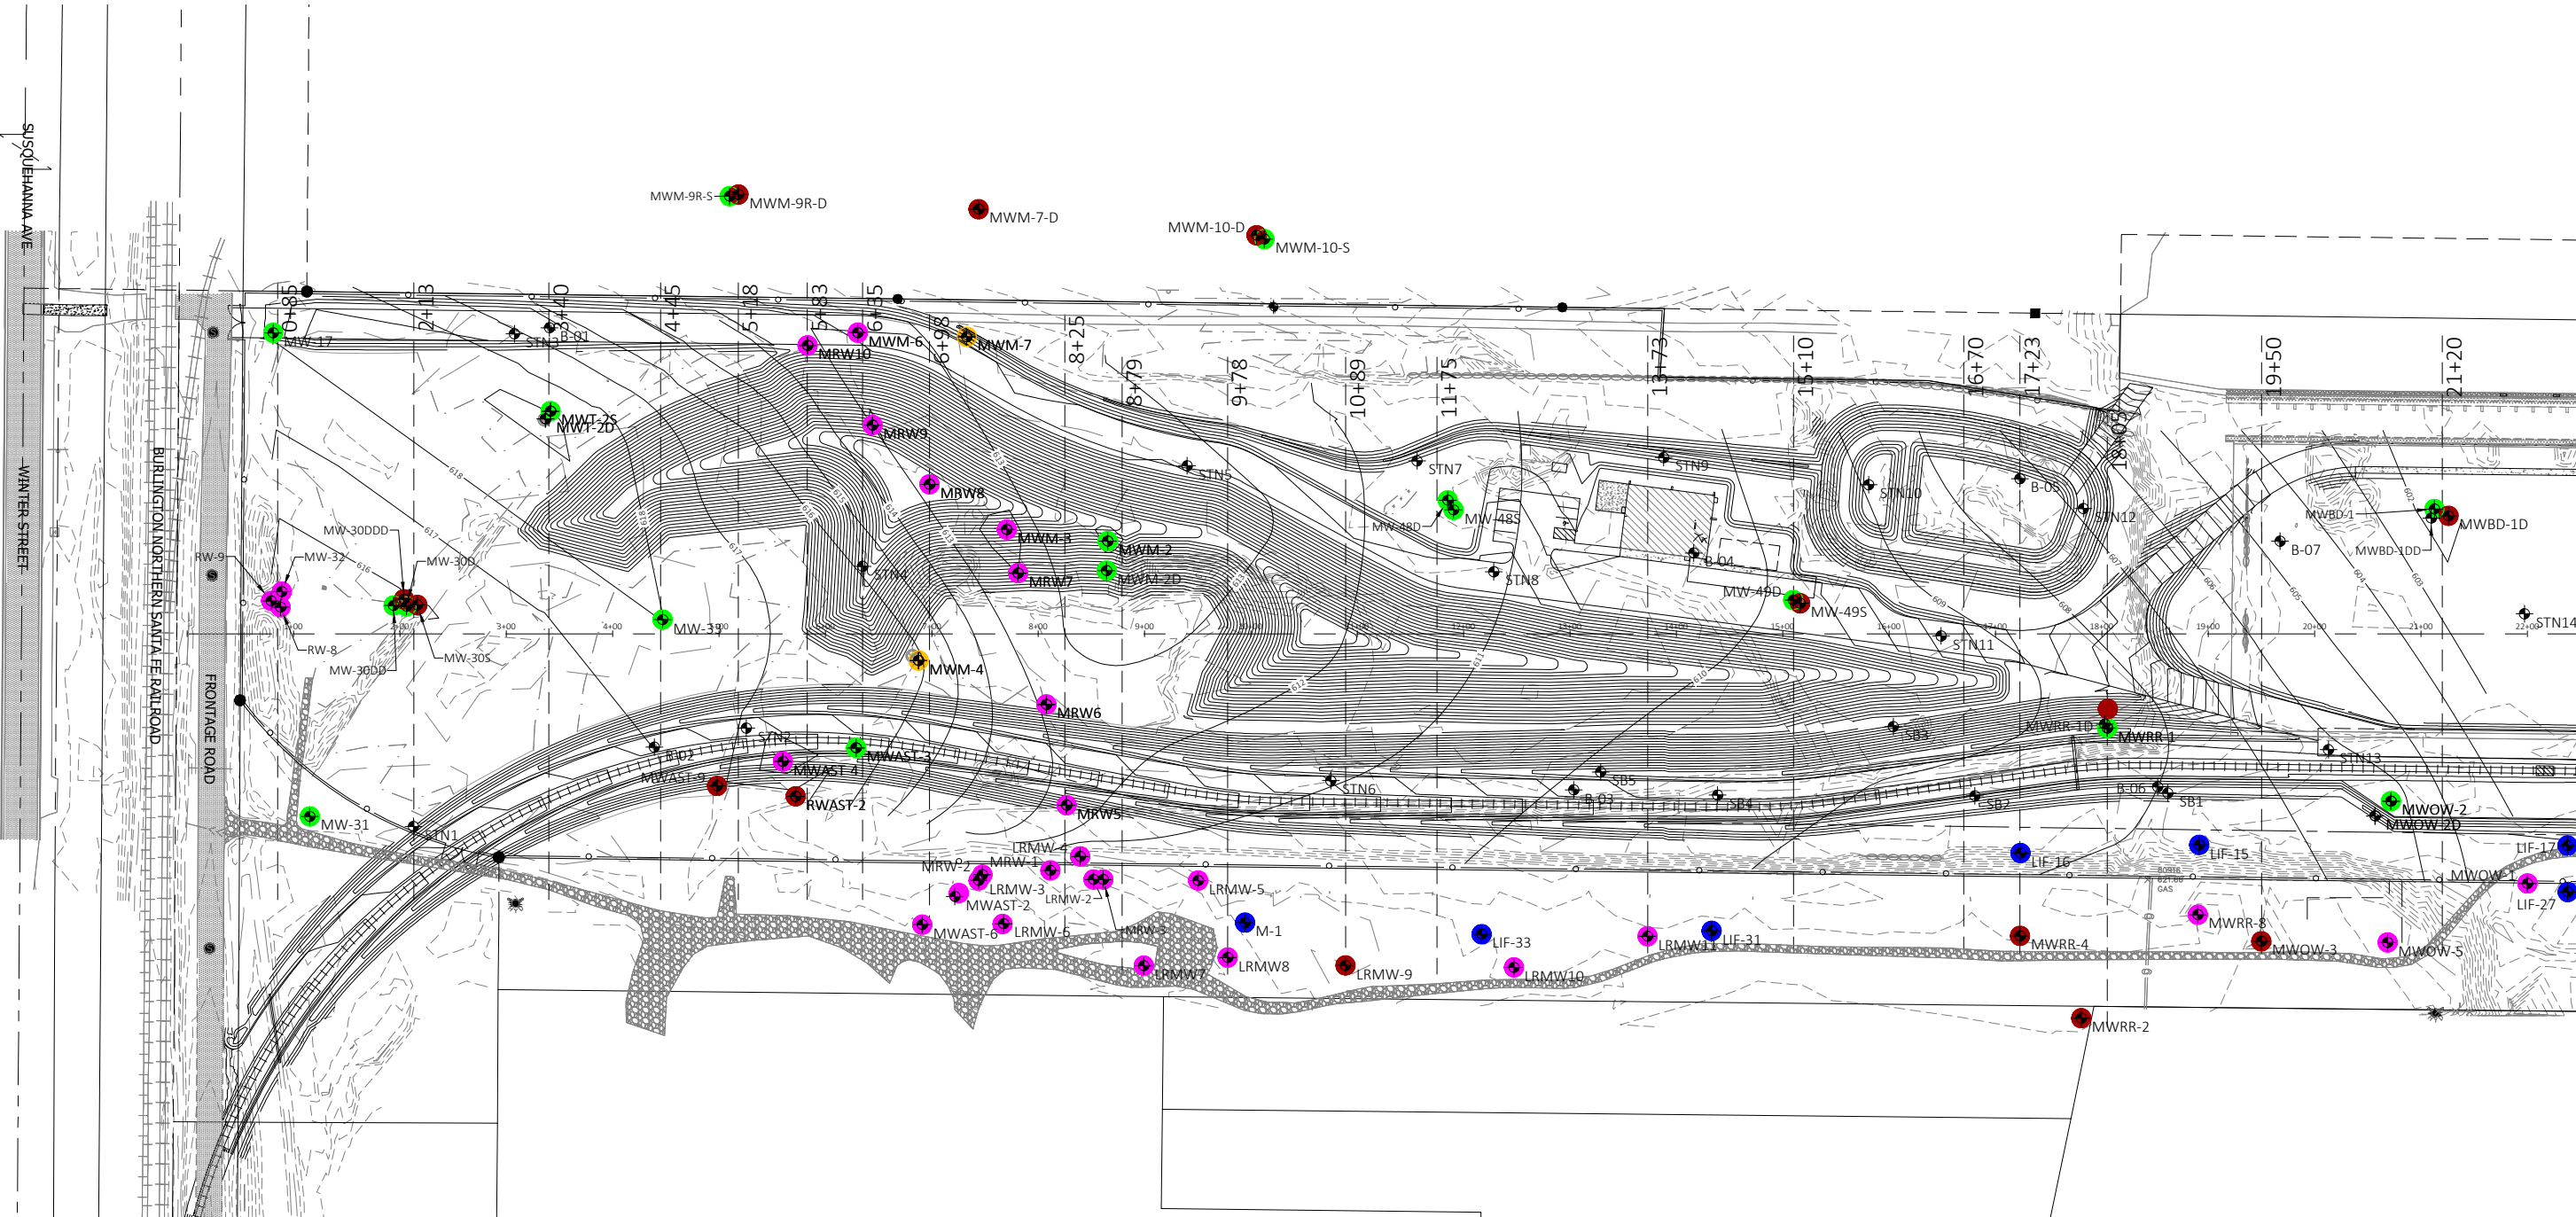

ABBREVIATIONS:
 ES = Enforcement Standard
 LIF = Laser Induced Fluorescence
 LNAPL = Light Non-Aqueous Phase Liquid
 PAL = Preventative Action Limit

BENZENE DETECTIONS

- <PAL, OR NOT DETECTED
- >PAL
- >ES
- FREE PRODUCT PRESENT
- LIF SAMPLE (NO LNAPL)
- 610 — WATER CONTOURS

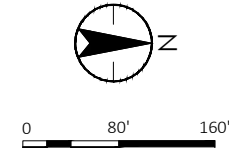

GROUNDWATER ELEVATION DETAIL

C. REISS DOCK
 C. REISS COMPANY, LLC
 ST. LOUIS BAY, SUPERIOR, WI

DATE OF ISSUANCE	NOVEMBER 18, 2022
NO REVISION	DATE
SURVEY	JN
DRAWN	AJR
DESIGNED	AJR
CHECKED	AJR
APPROVED	AJR
PROJ. NO.	193707141
SHEET NUMBER	FIG. 7