


 (Signed: S. J. ...)

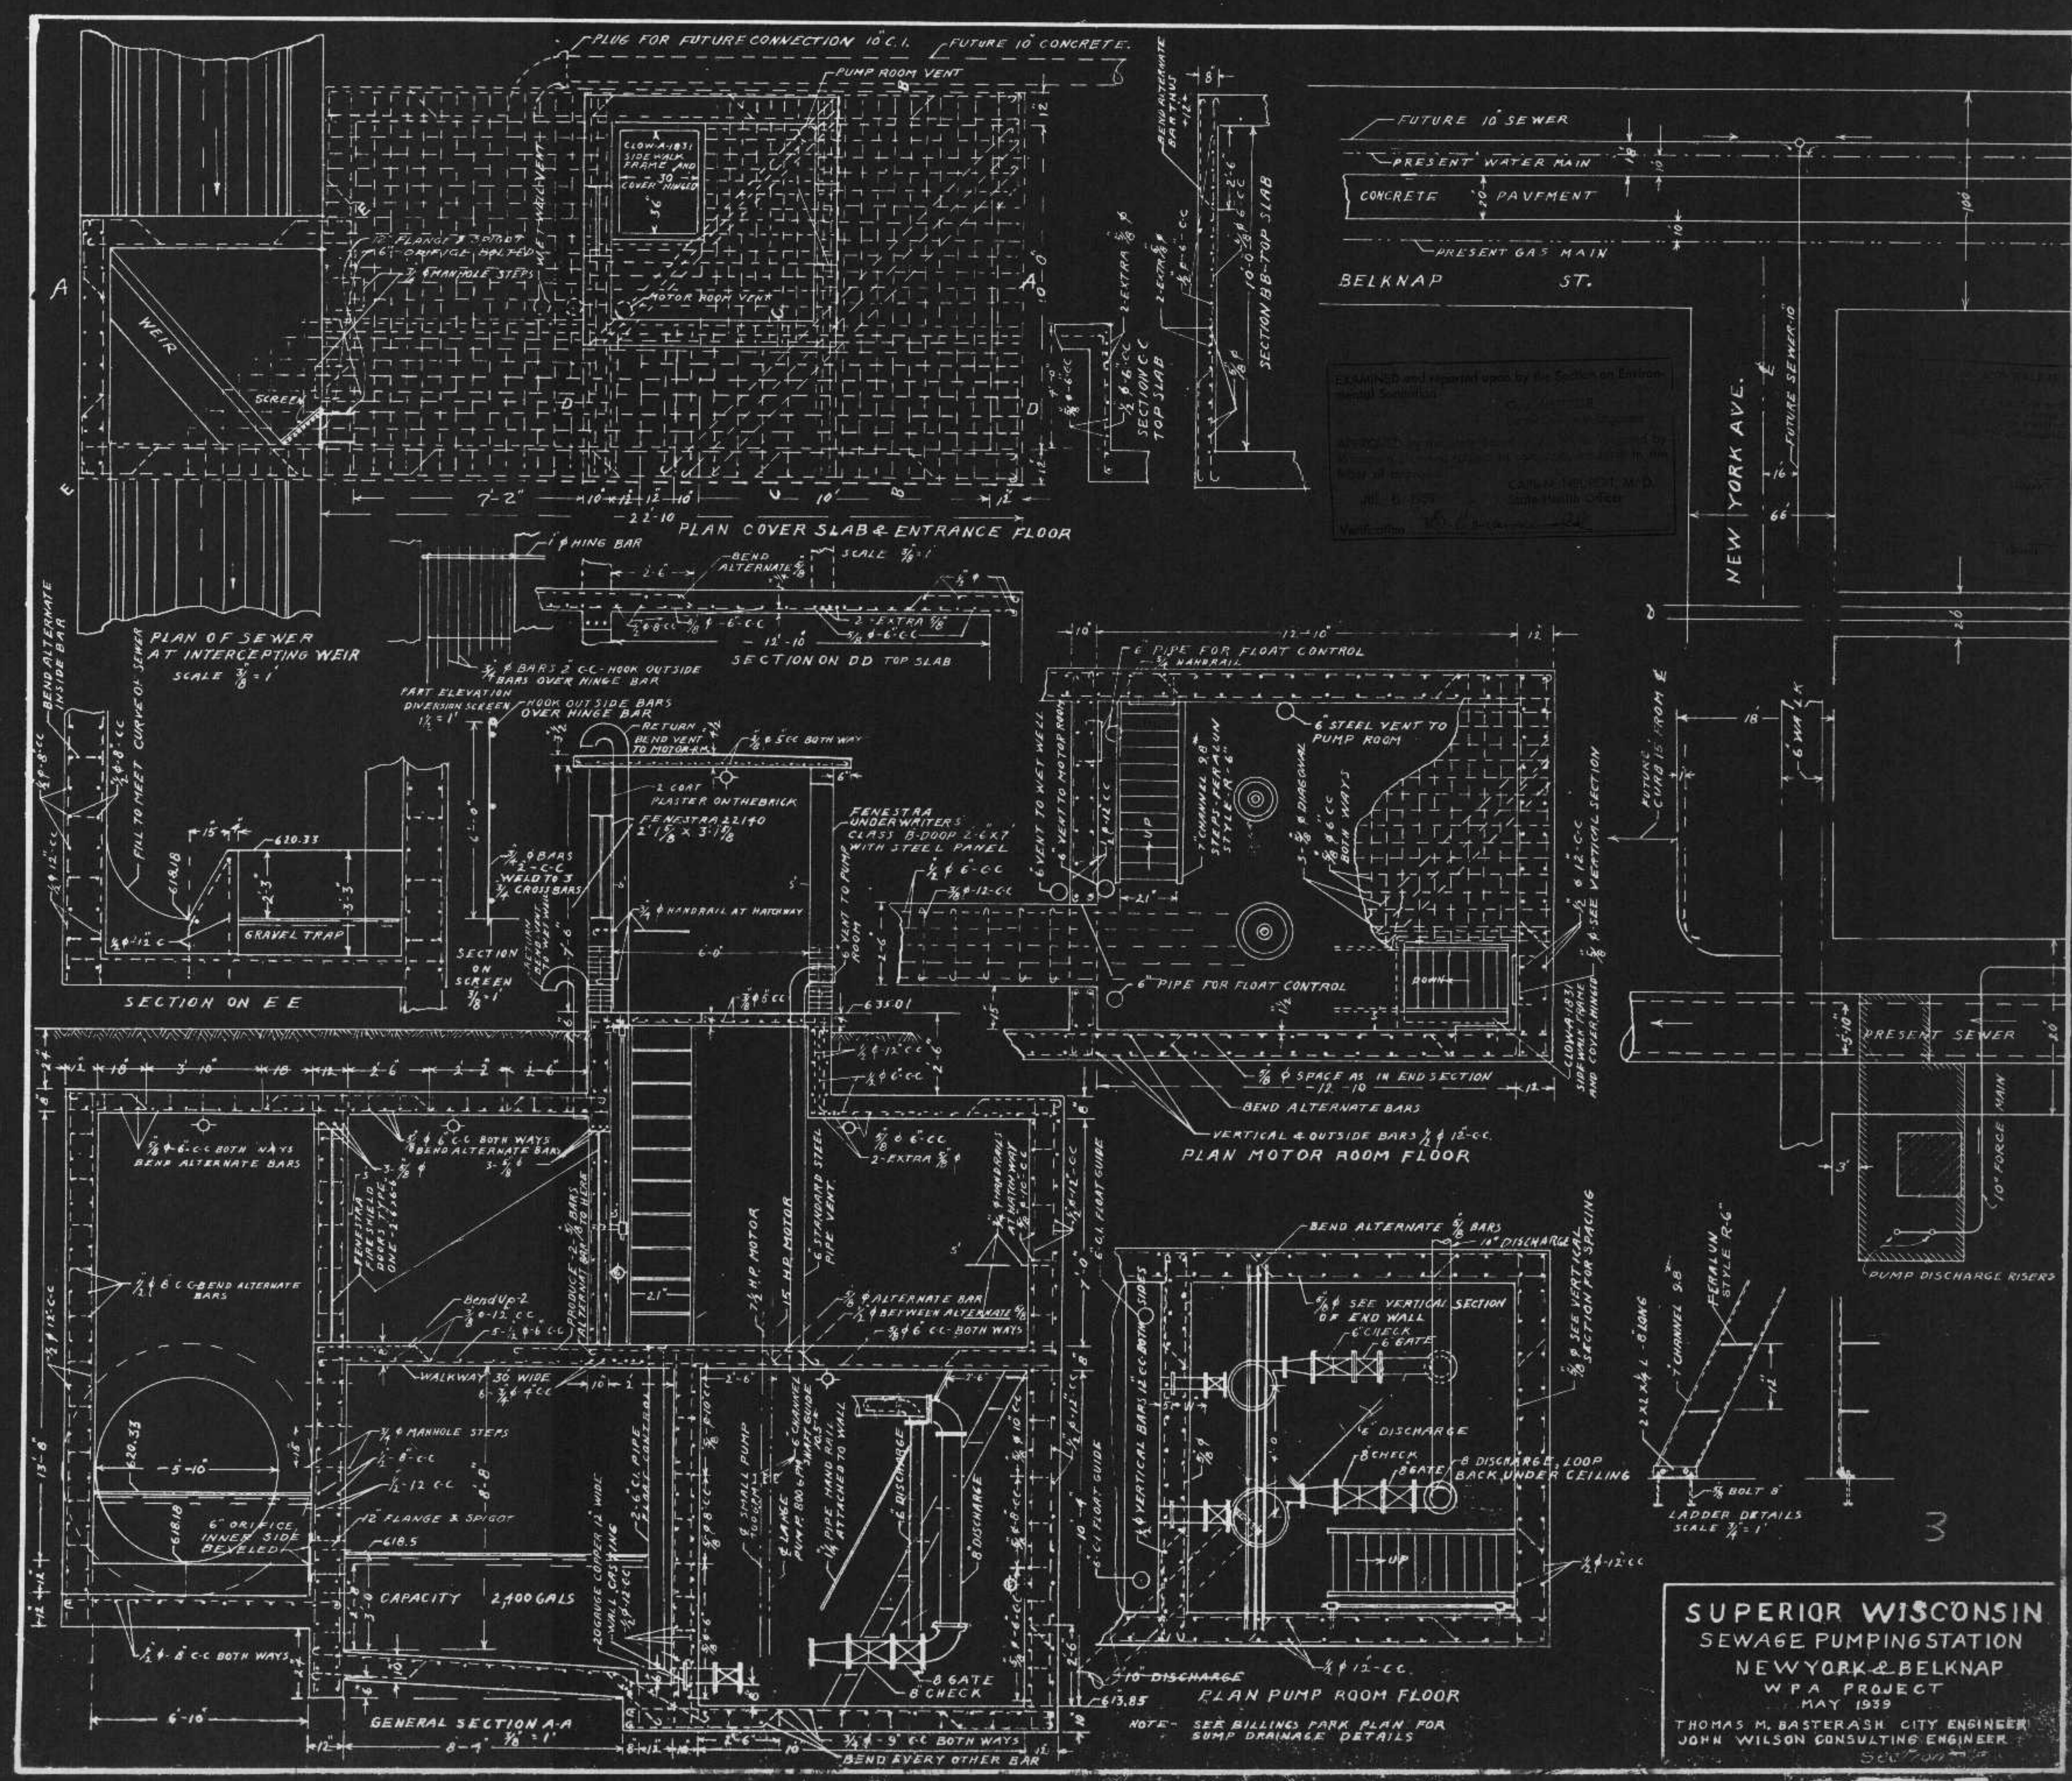

SUPERIOR WISCONSIN
 SEWAGE PUMPING STATION
 NEW YORK & BELKNAP
 WPA PROJECT
 MAY 1939
 THOMAS M. BASTERASH, CITY ENGINEER
 JOHN WILSON CONSULTING ENGINEER