



CITY OF SUPERIOR 1894

SEWER PLAN


Contract let May 26, 1890
 Completed
 Forrestal Bros., Contractor-Filed
 Stevenson & Murtaugh, Inspect.
 E. B. Banks, City Engr.

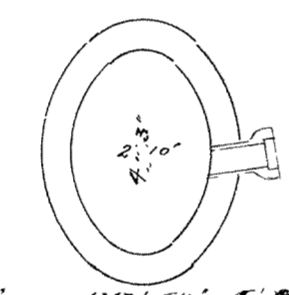

Section of 2' 10" x 4' 3" Sewer

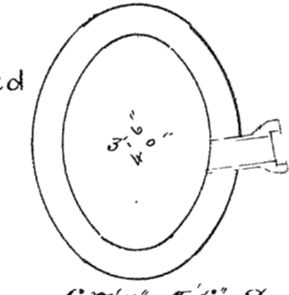


Section of 3' 0" x 4' 6" Sewer

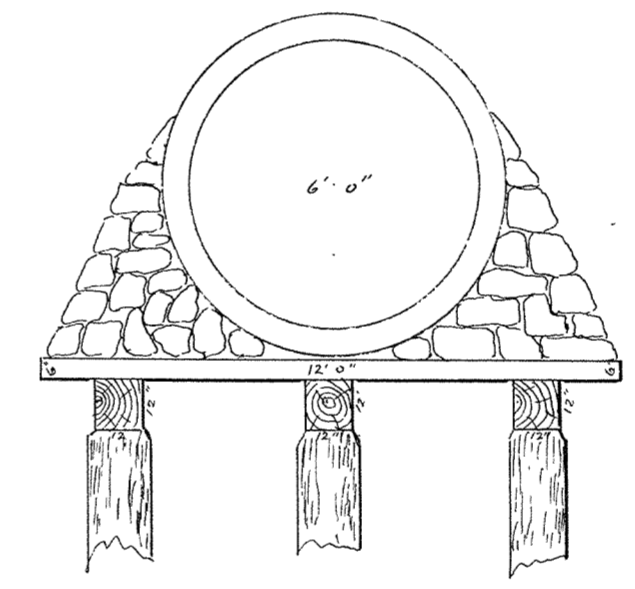

Section of 6' Sewer on Pile

Scale { Horizontal 60' = 1"
 Vertical 4' = 1"
 Section 4' = 1"

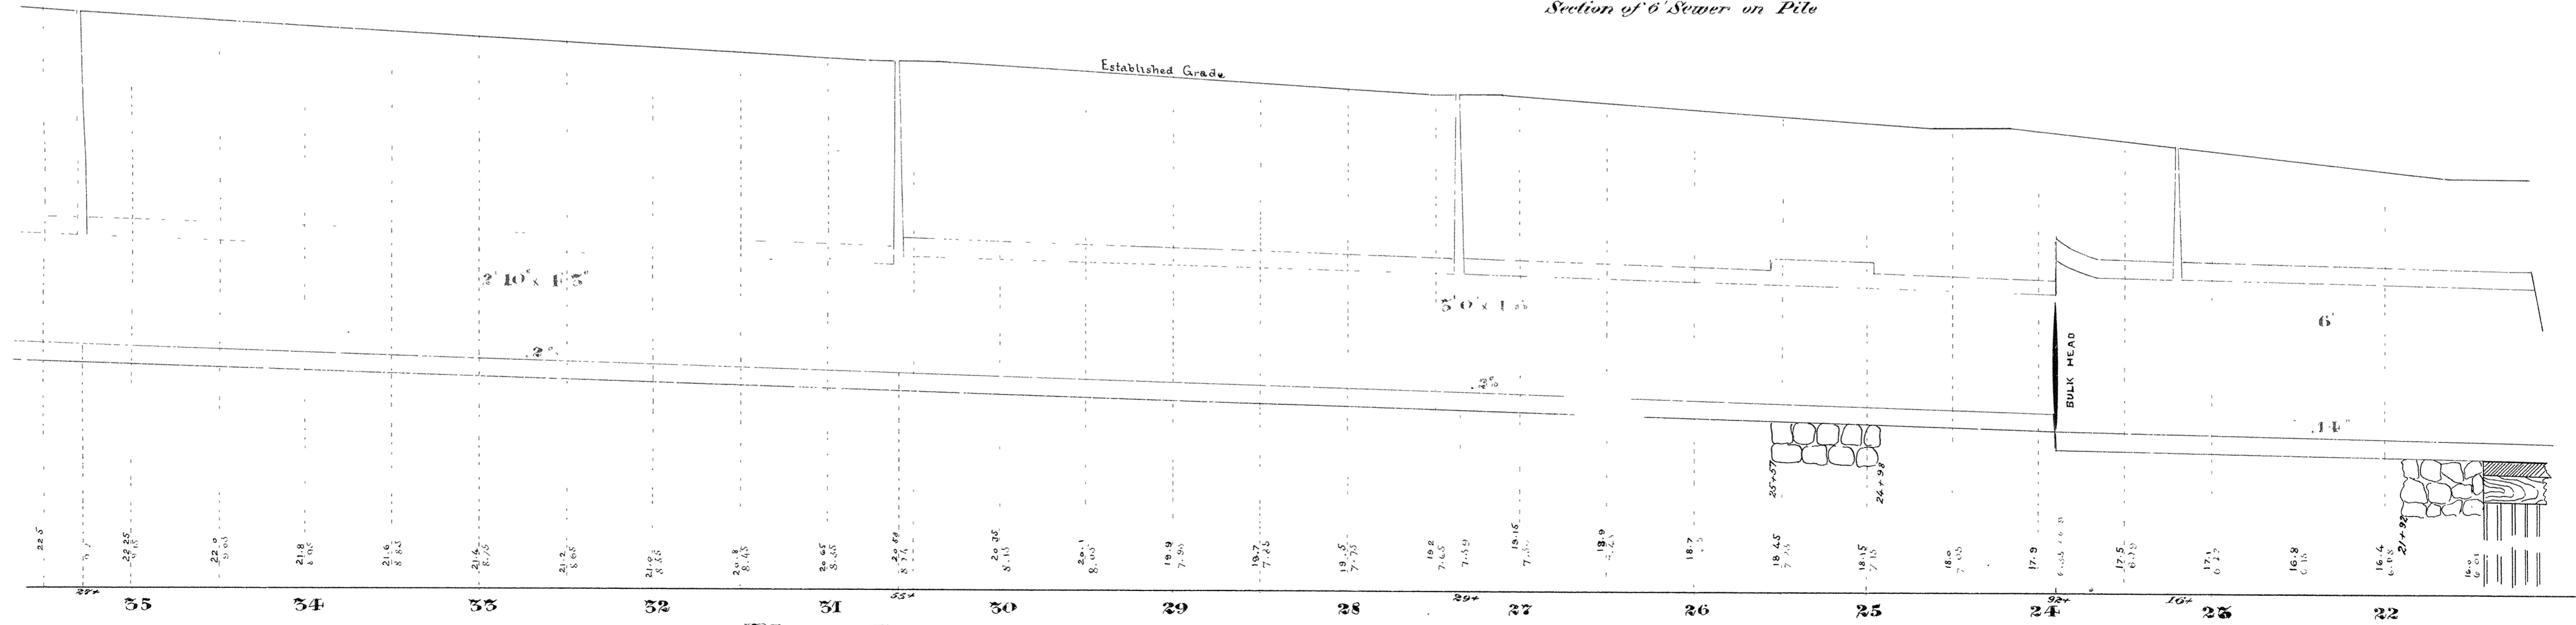

Plan & Profile of Sewer in Winter St. from Poplar to Fisher Ave.