


DATE
BY
W. K. AMBER
PLANNED
NOTE BOOK
NO.

CITY OF SUPERIOR
ENGINEERING DEPARTMENT
T. M. BASTERASH - CITY ENG.

DATE
BY
W. K. AMBER
PLANNED
NOTE BOOK
NO.

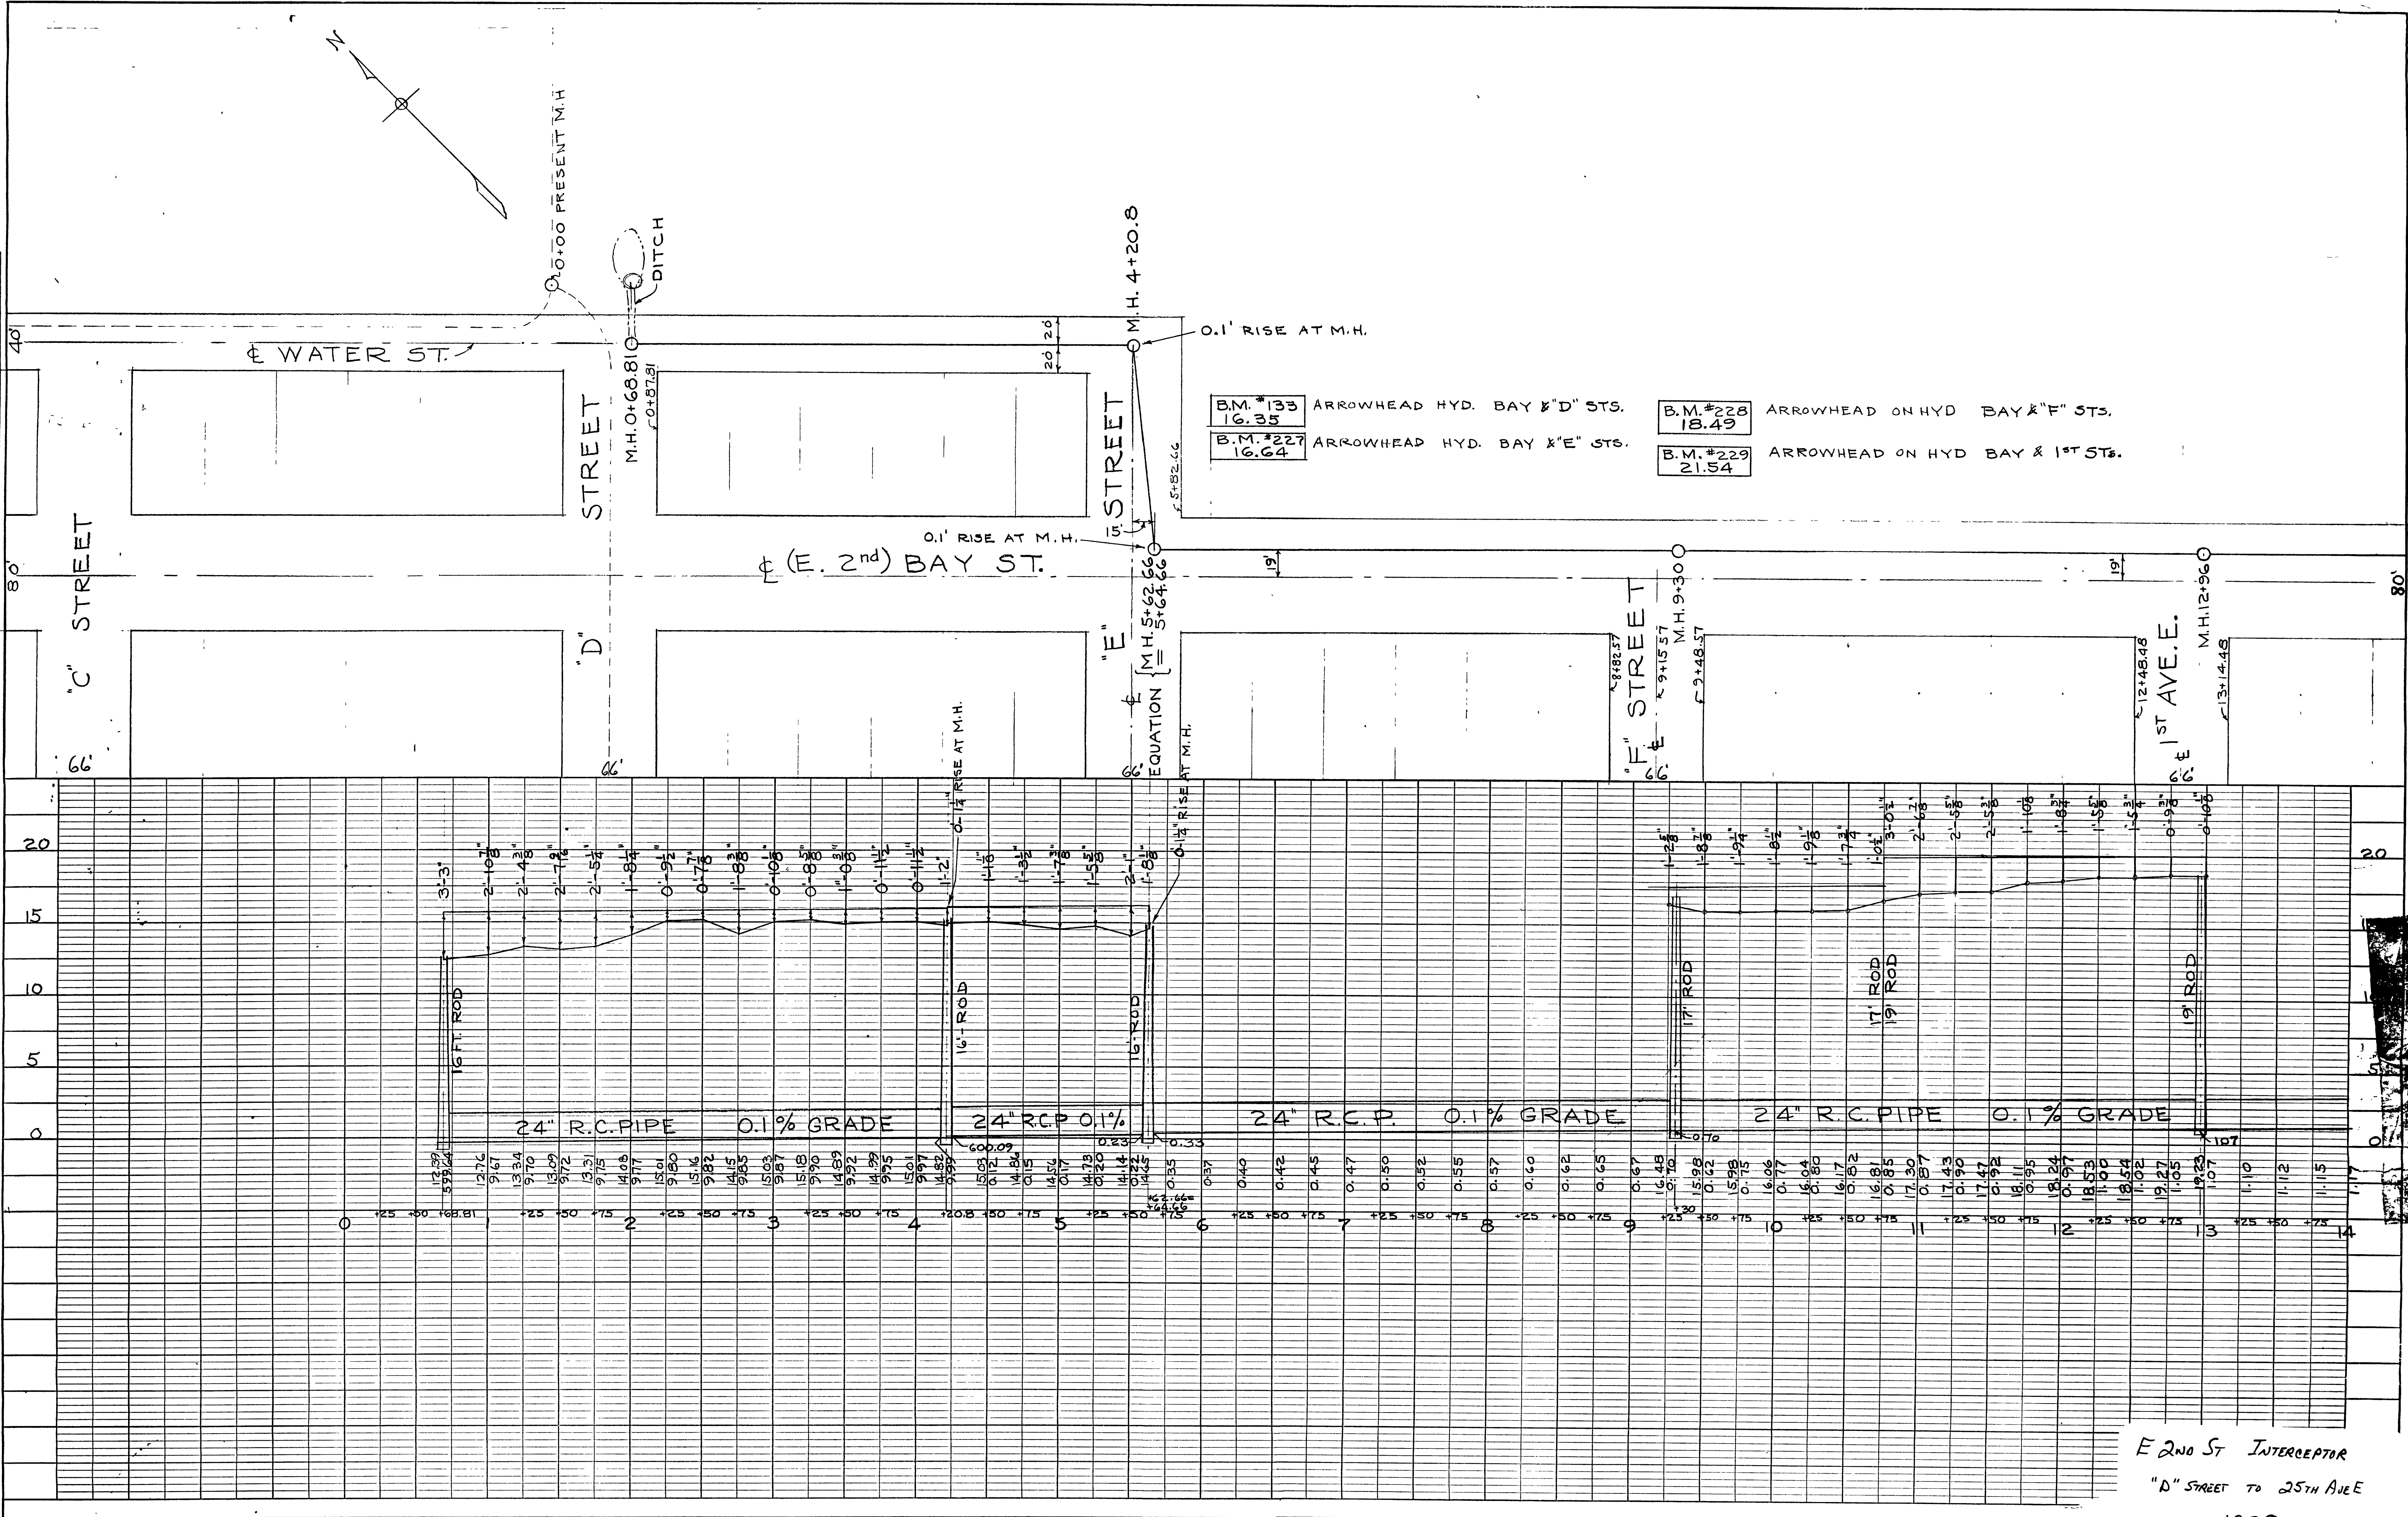

E 2nd St Interceptor
"D" STREET TO 25th AVE
1938