

**UNIVERSITY OF WISCONSIN - SUPERIOR**  
**SUPERIOR, WISCONSIN**

RECEIVED  
 APR 17 1984  
 SUPERIOR  
 PHYSICAL PLANT


1  
 2

END  
 HOLE  
 ET

— S — SANITARY SEWER  
 — ST — STORM SEWER  
 — CS — COMBINED SEWER


**SANITARY & STORM SEWER**

REC'D FROM UWS  
 2/14/83

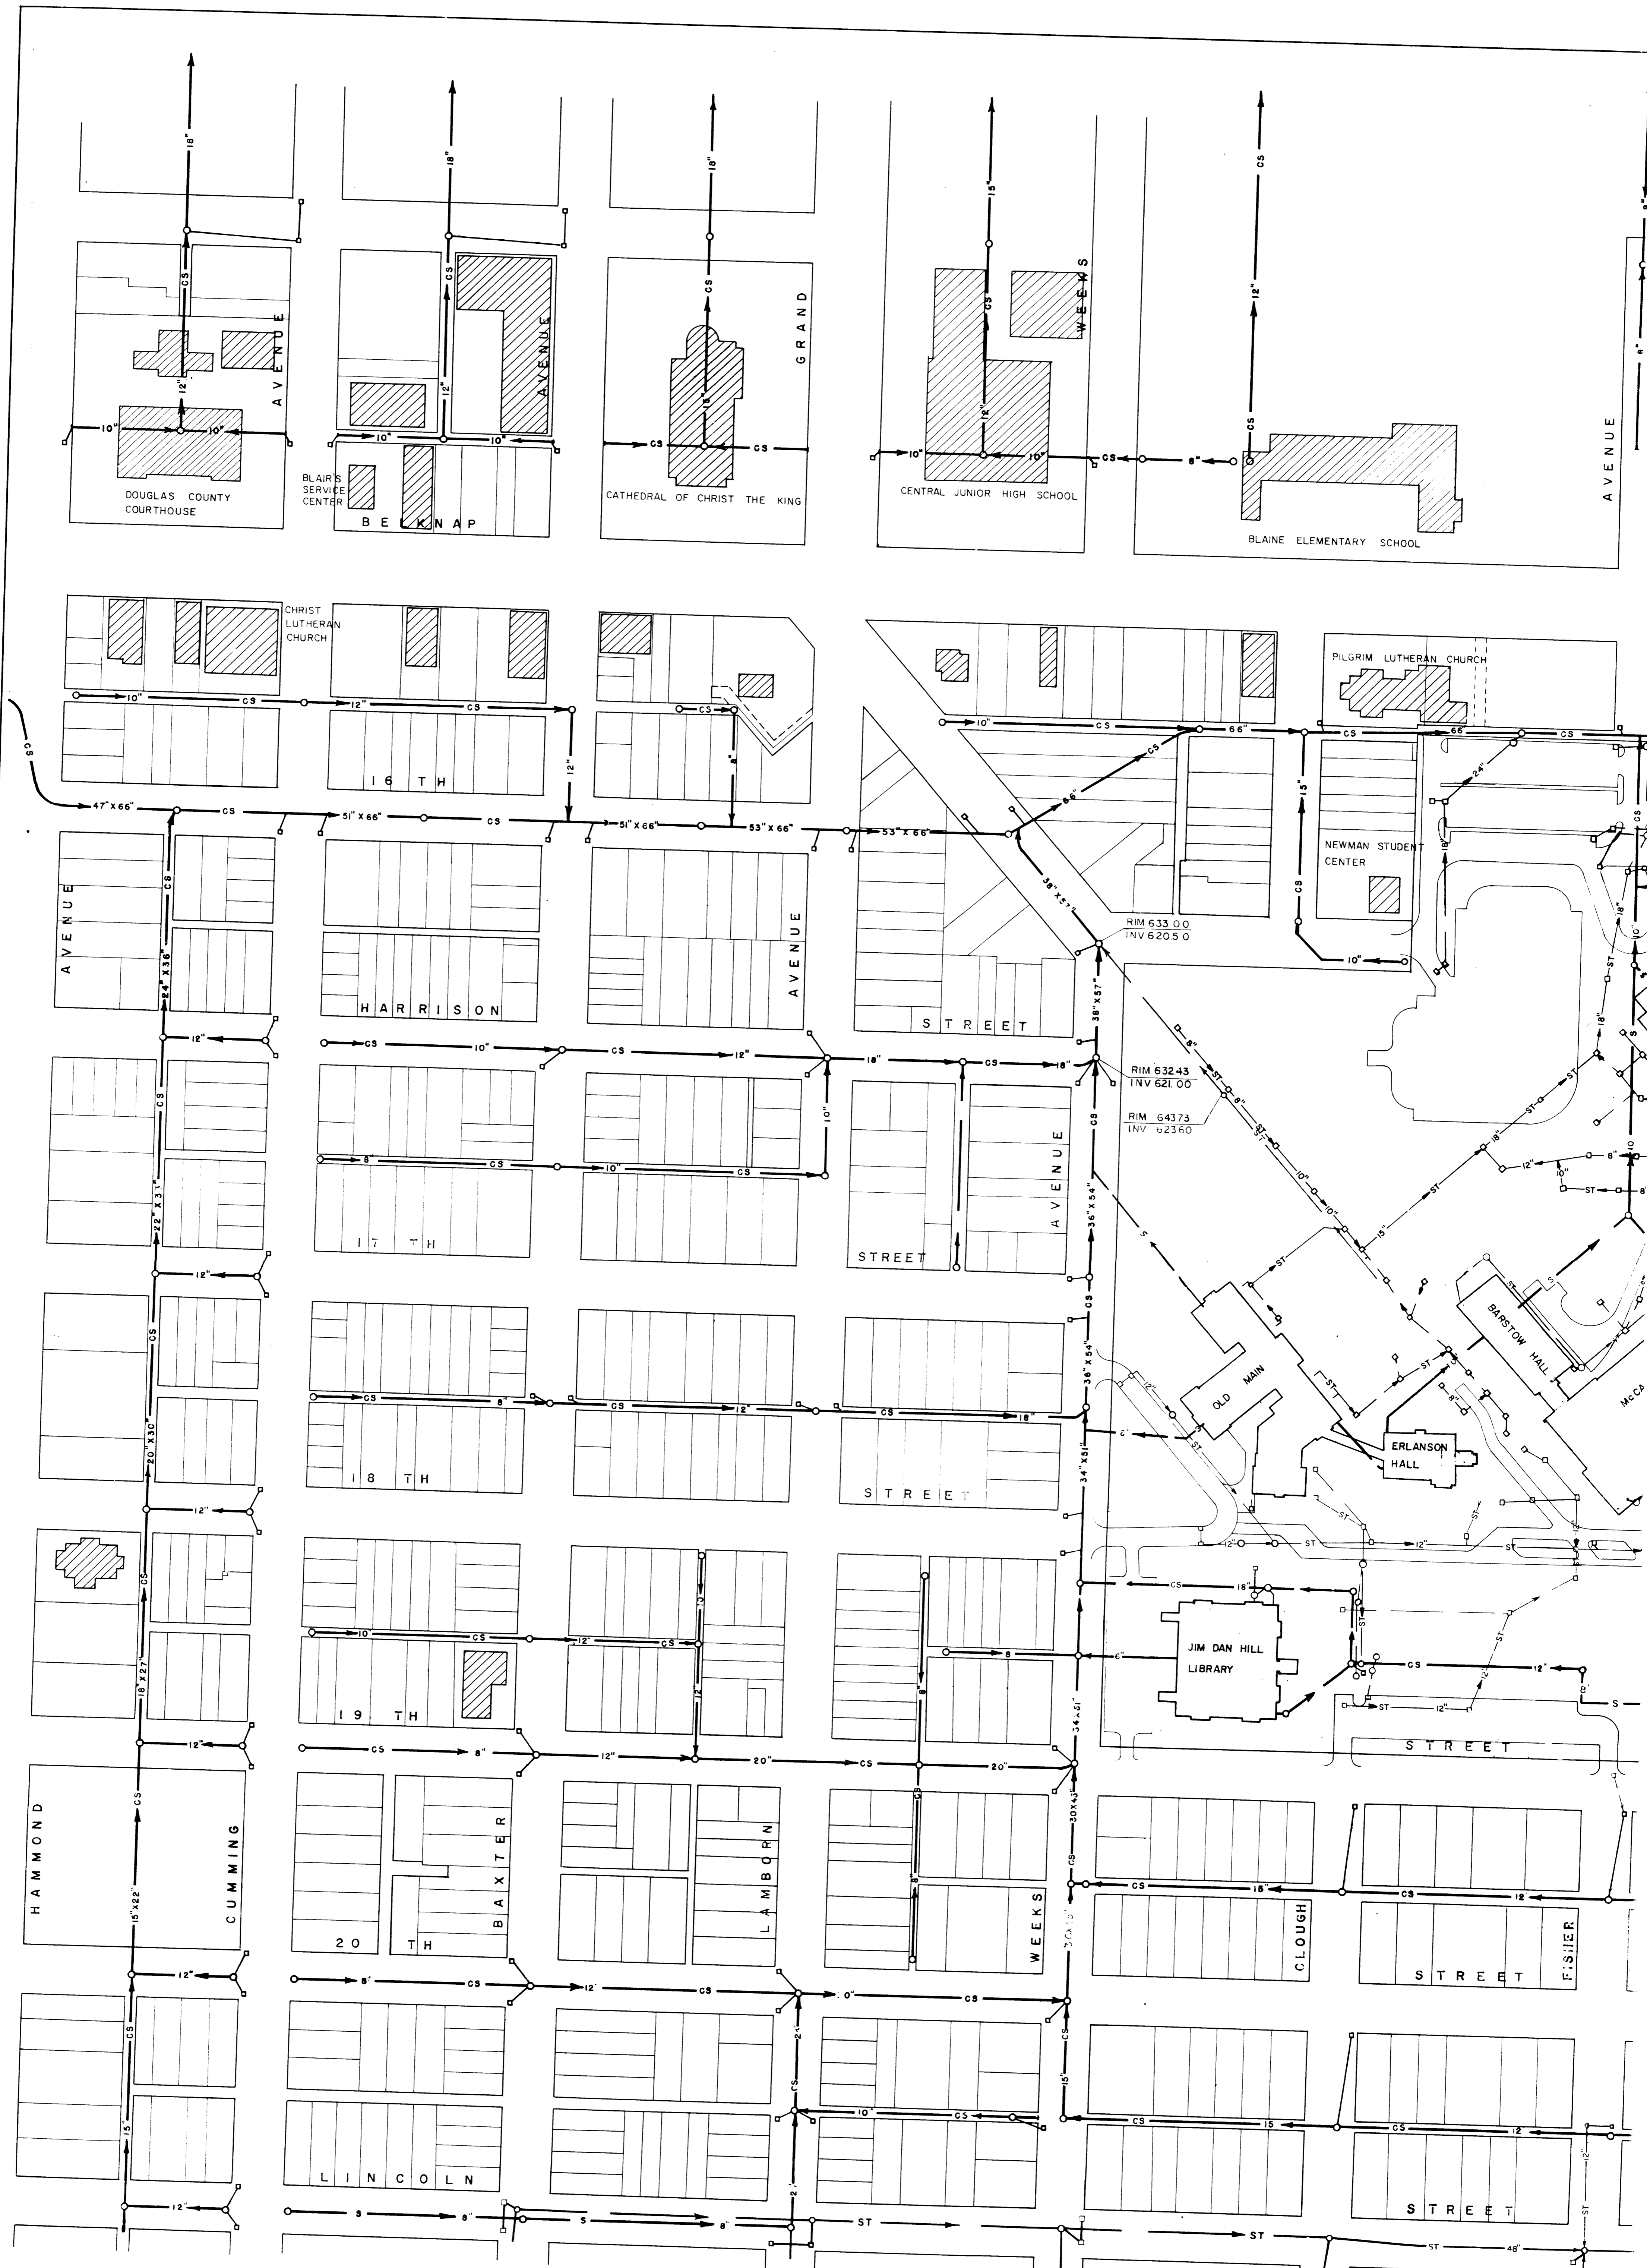

**THE UNIVERSITY OF WISCONSIN SYSTEM**

REVISIONS	
U.W.S.	17 OCTOBER 1979
U.W.S.	11 DECEMBER 1979
U.W.S.	5 JUNE 1980
U.W.S.	15 OCTOBER 1981
U.W.S.	
U.W.S.	
U.W.S.	
U.W.S.	
U.W.S.	

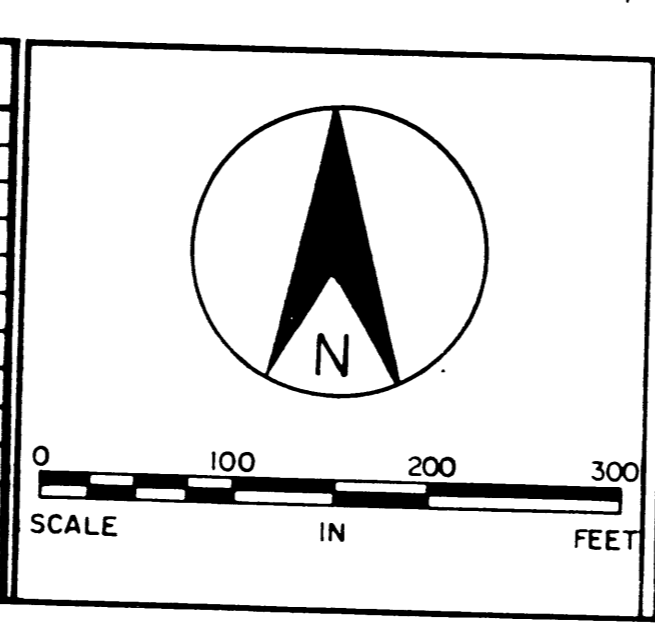

**DIVISION OF ARCHITECTURE AND ENGINEERING**

**UNIVERSITY OF SU**

LEGEND	
○	MANHOLE
◻	INLET
—S—	SANITARY SEWER
—ST—	STORM SEWER
—CS—	COMBINED SEWER