
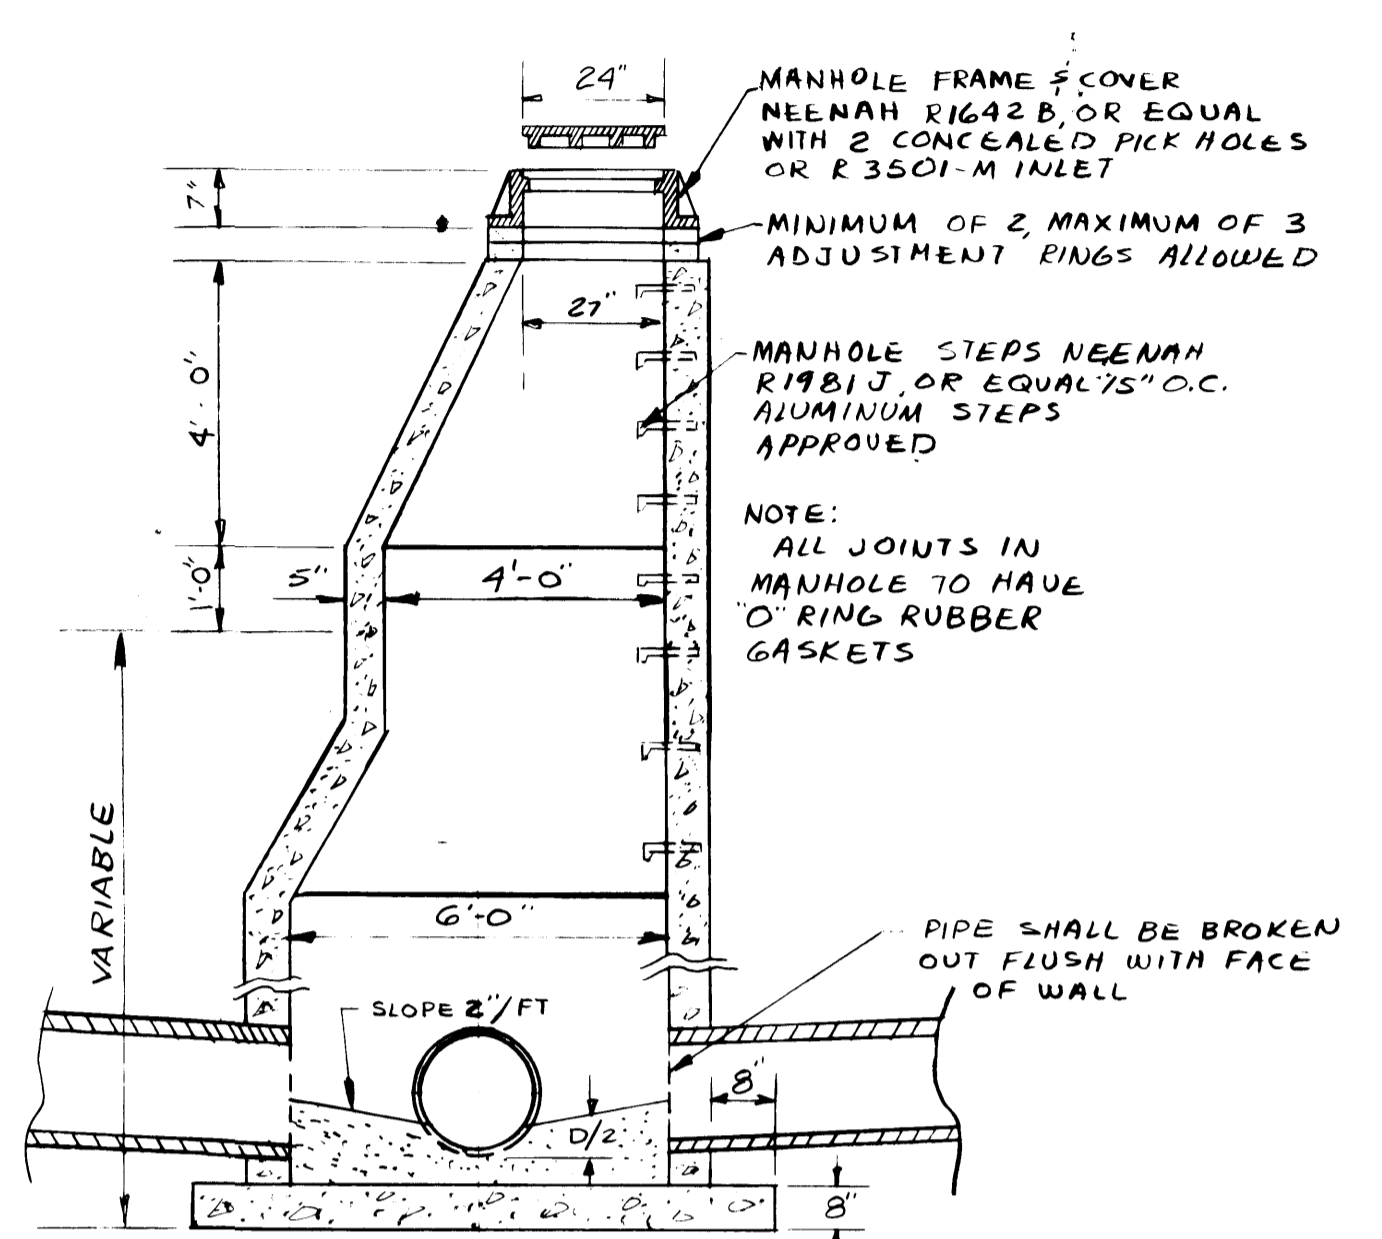
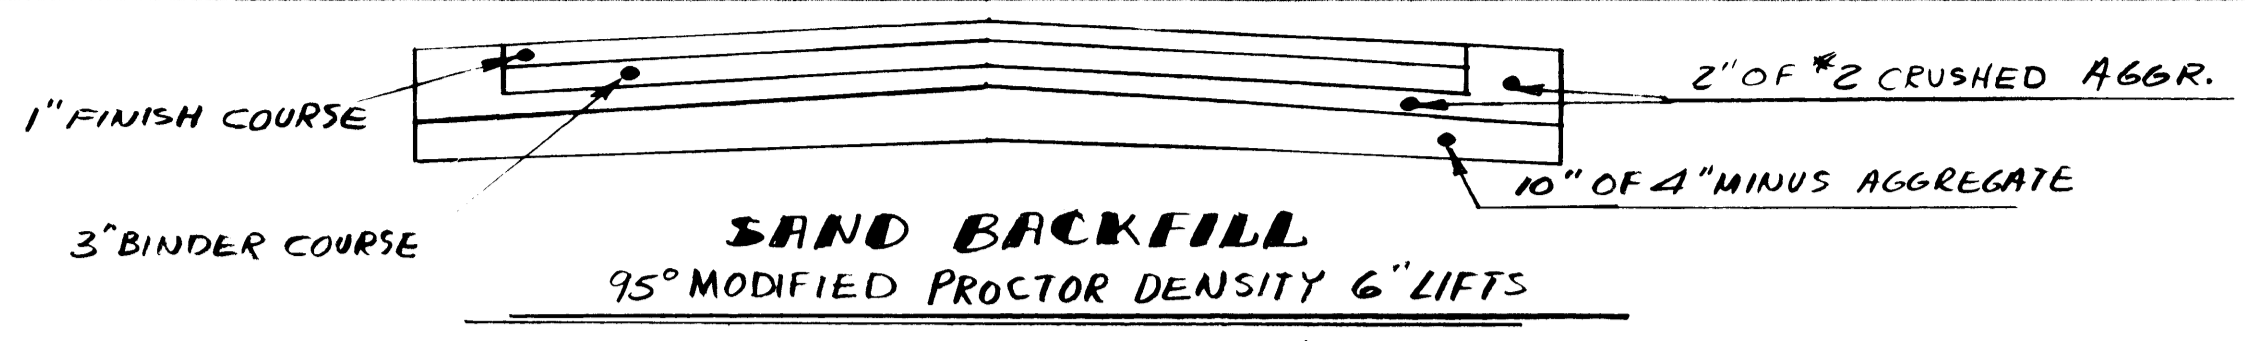


E. 2ND ST.

WATER ST.

**"D" ST.**

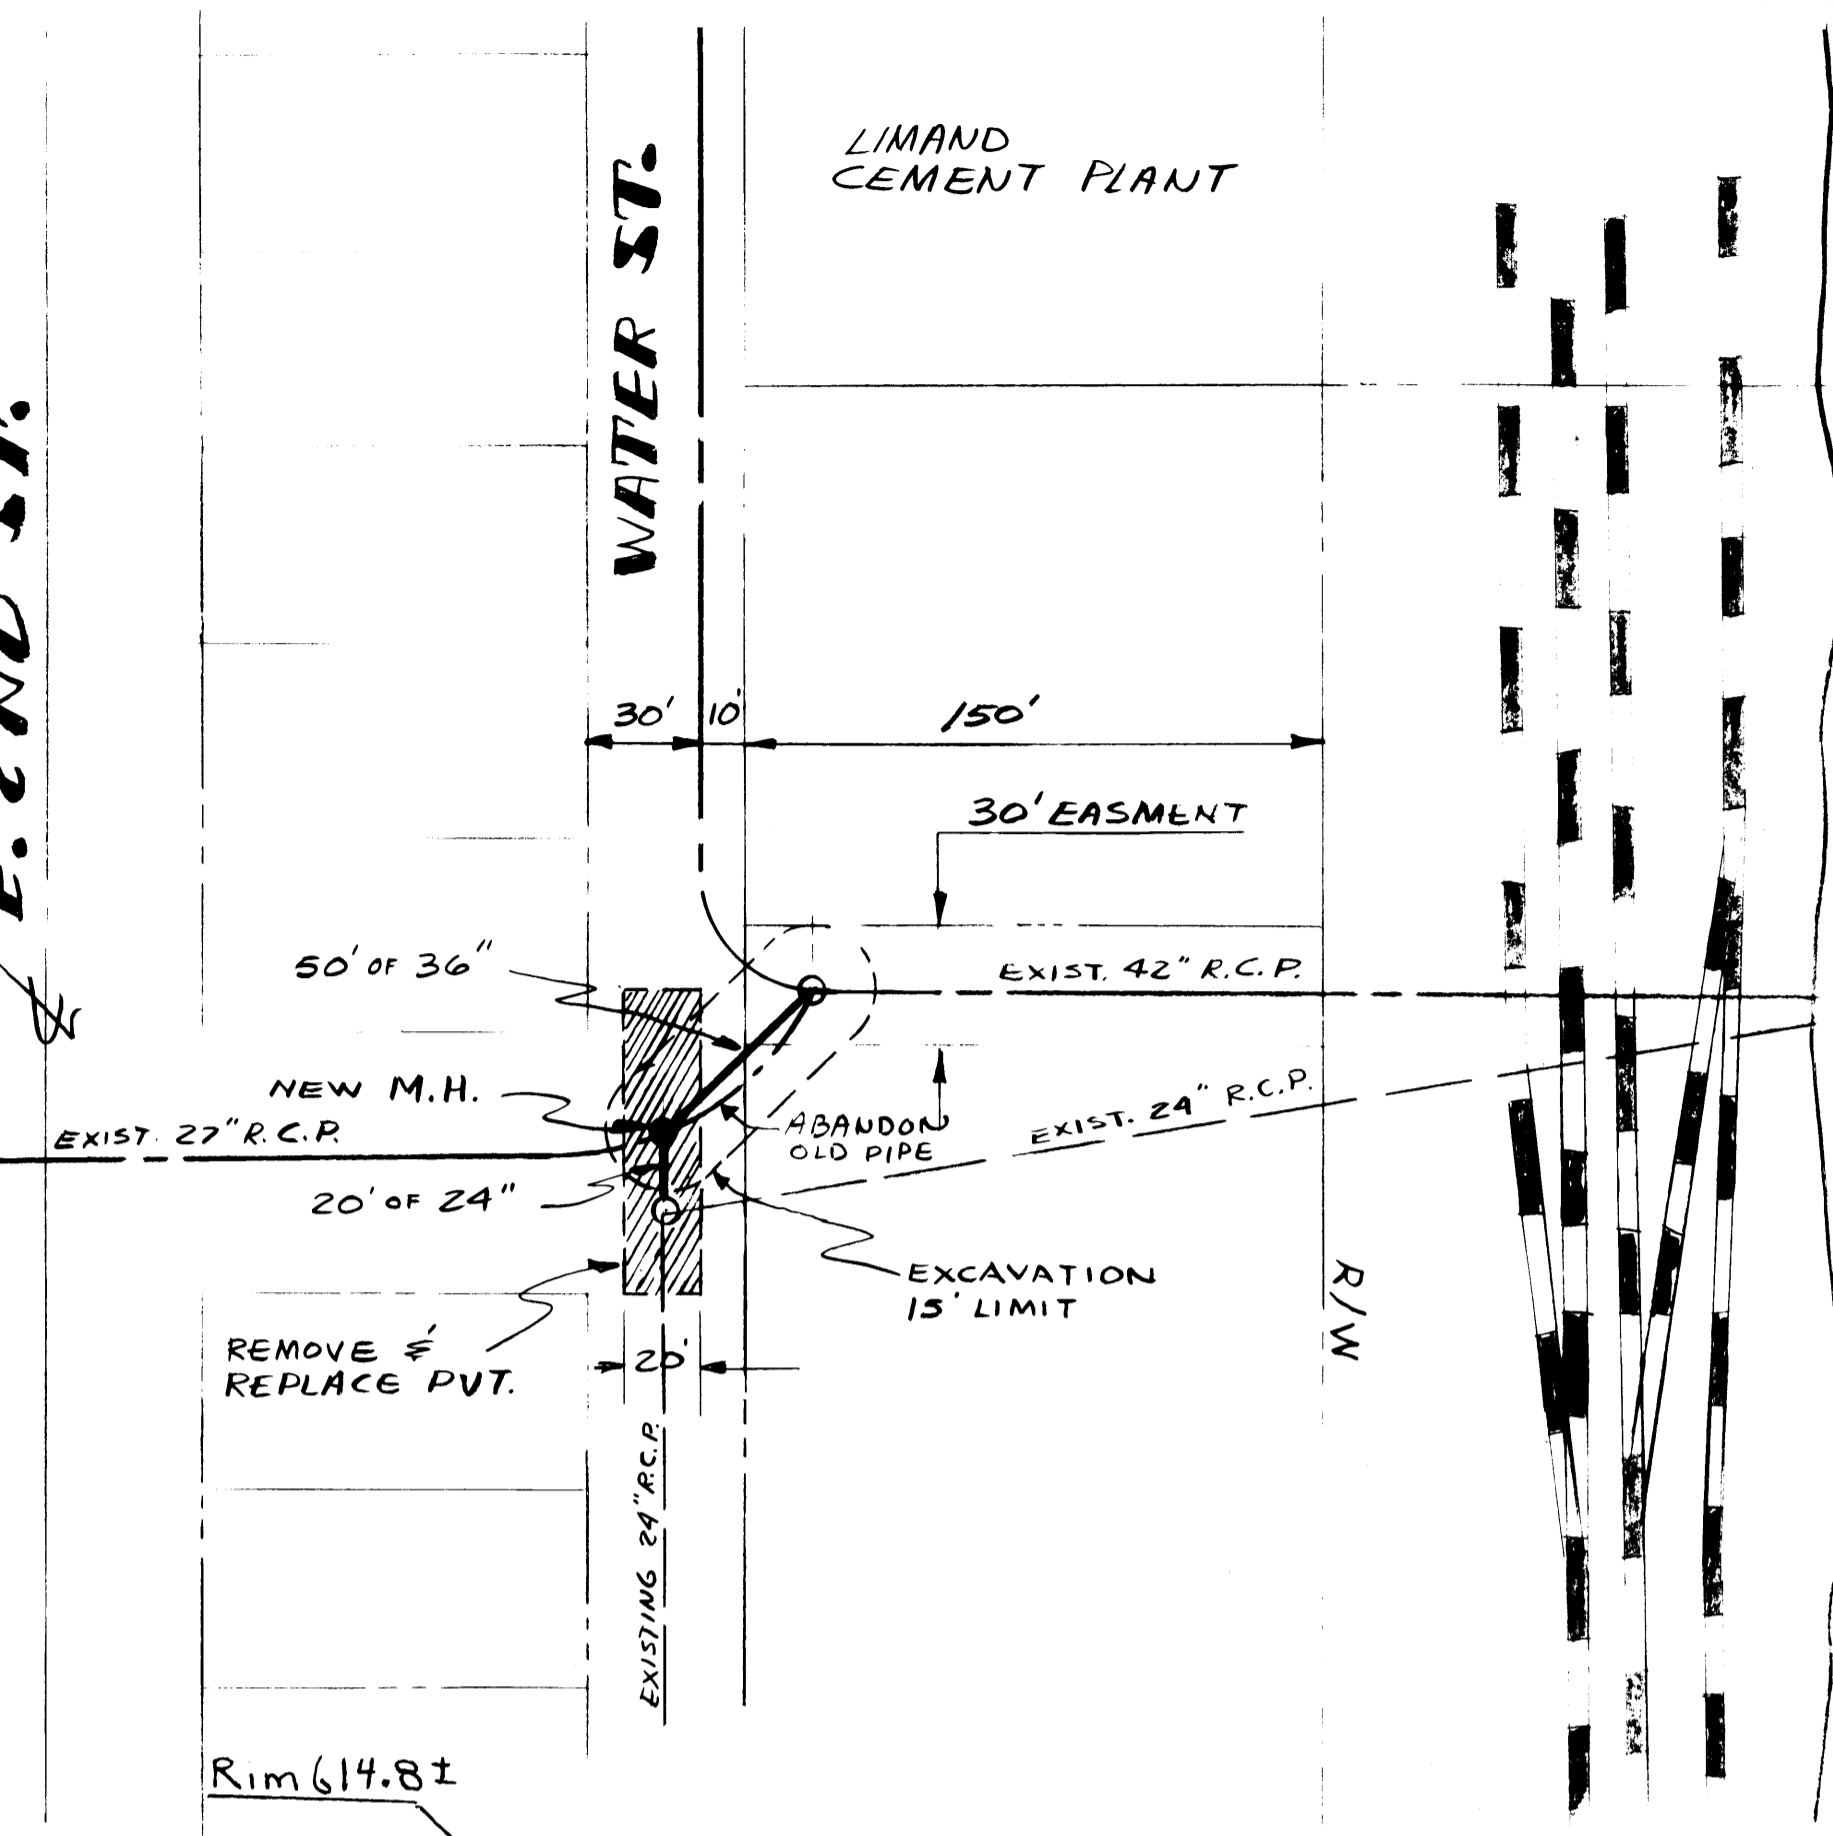

**DETAIL SECTION VIEW  
6 FT MANHOLE N.T.S.**

