
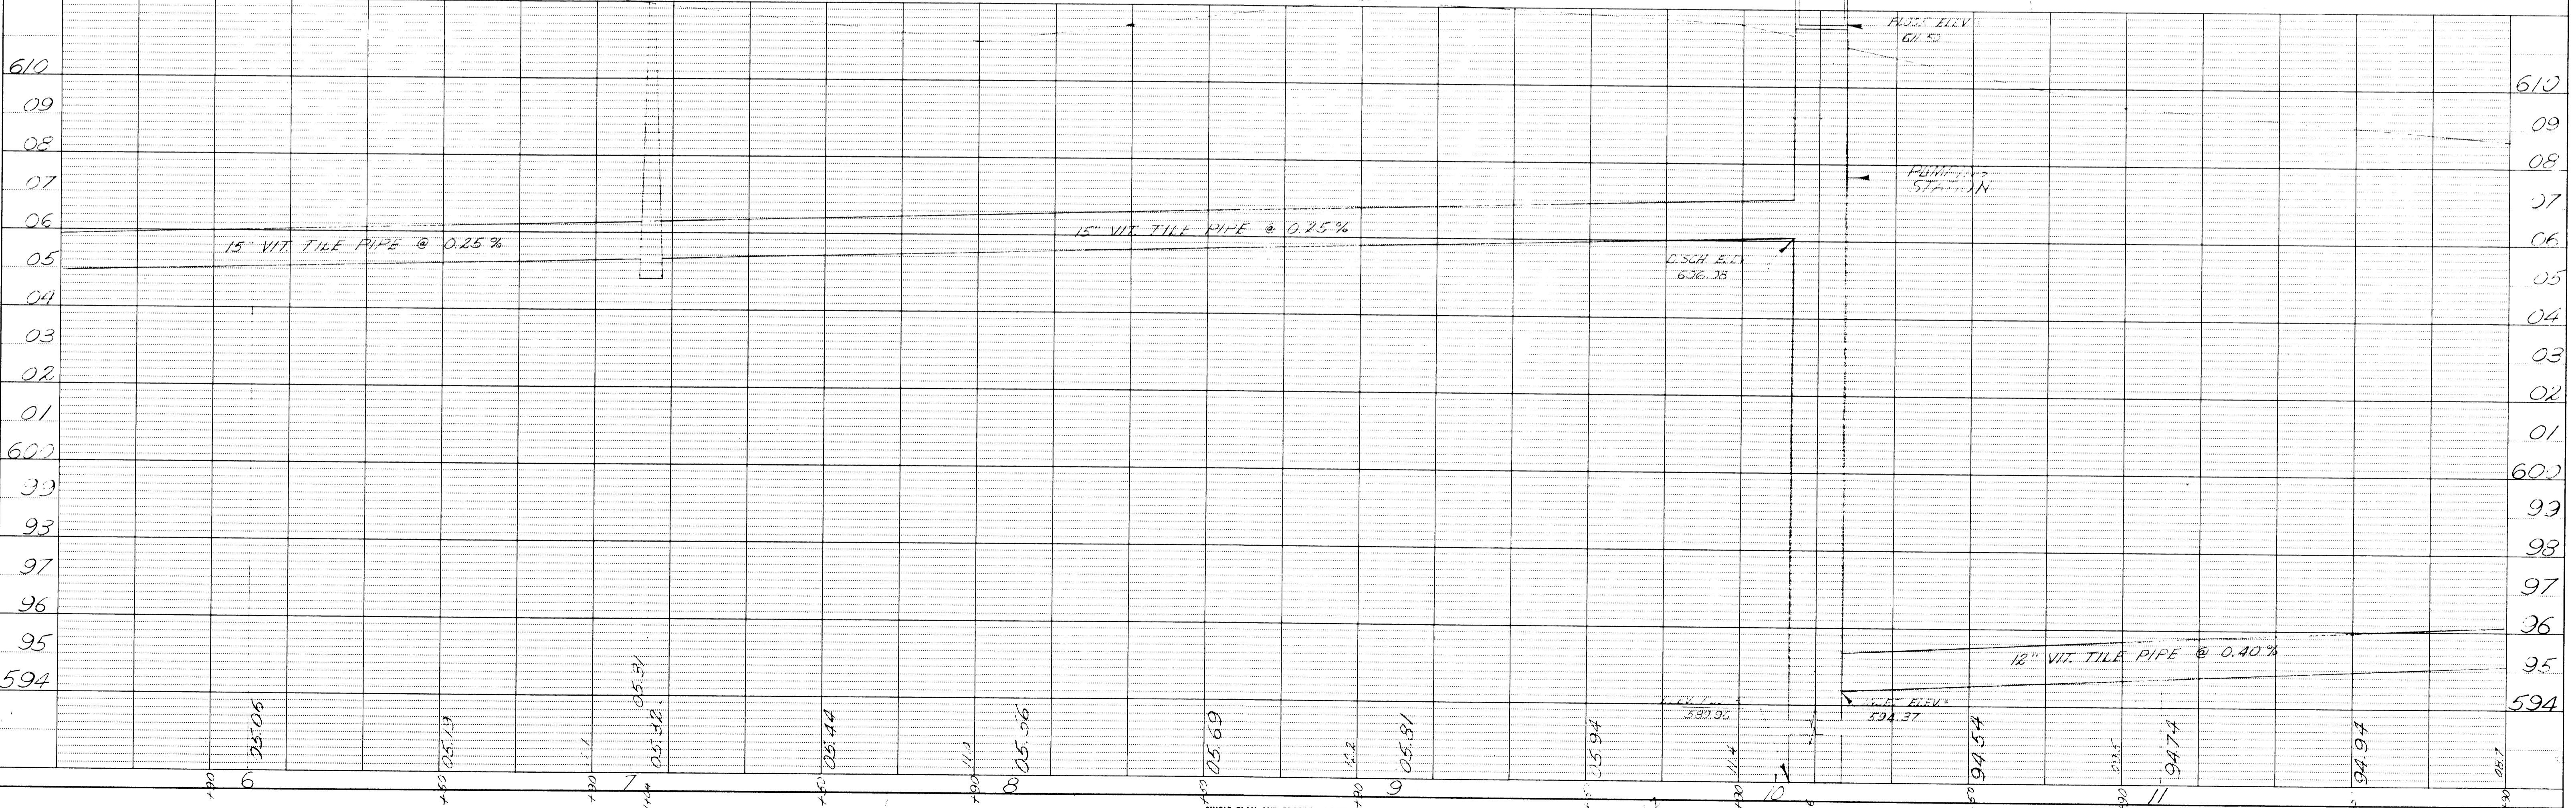


BENCH MARK'S			
NO.	STA.	DESCRIPTION	ELEV.
3	10+00	NAIL IN POWER POLE	611.55

PLAN
 SURVEYED, PLOTTED, CHECKED, RT. OF WAY CHECKED
 BY: _____ DATE: _____
 NOTE BOOK NO. _____

PROFILE
 SURVEYED, GRADES CHECKED, STRUCTURE NOTATIONS CHECKED
 BY: _____ DATE: _____
 NOTE BOOK NO. _____

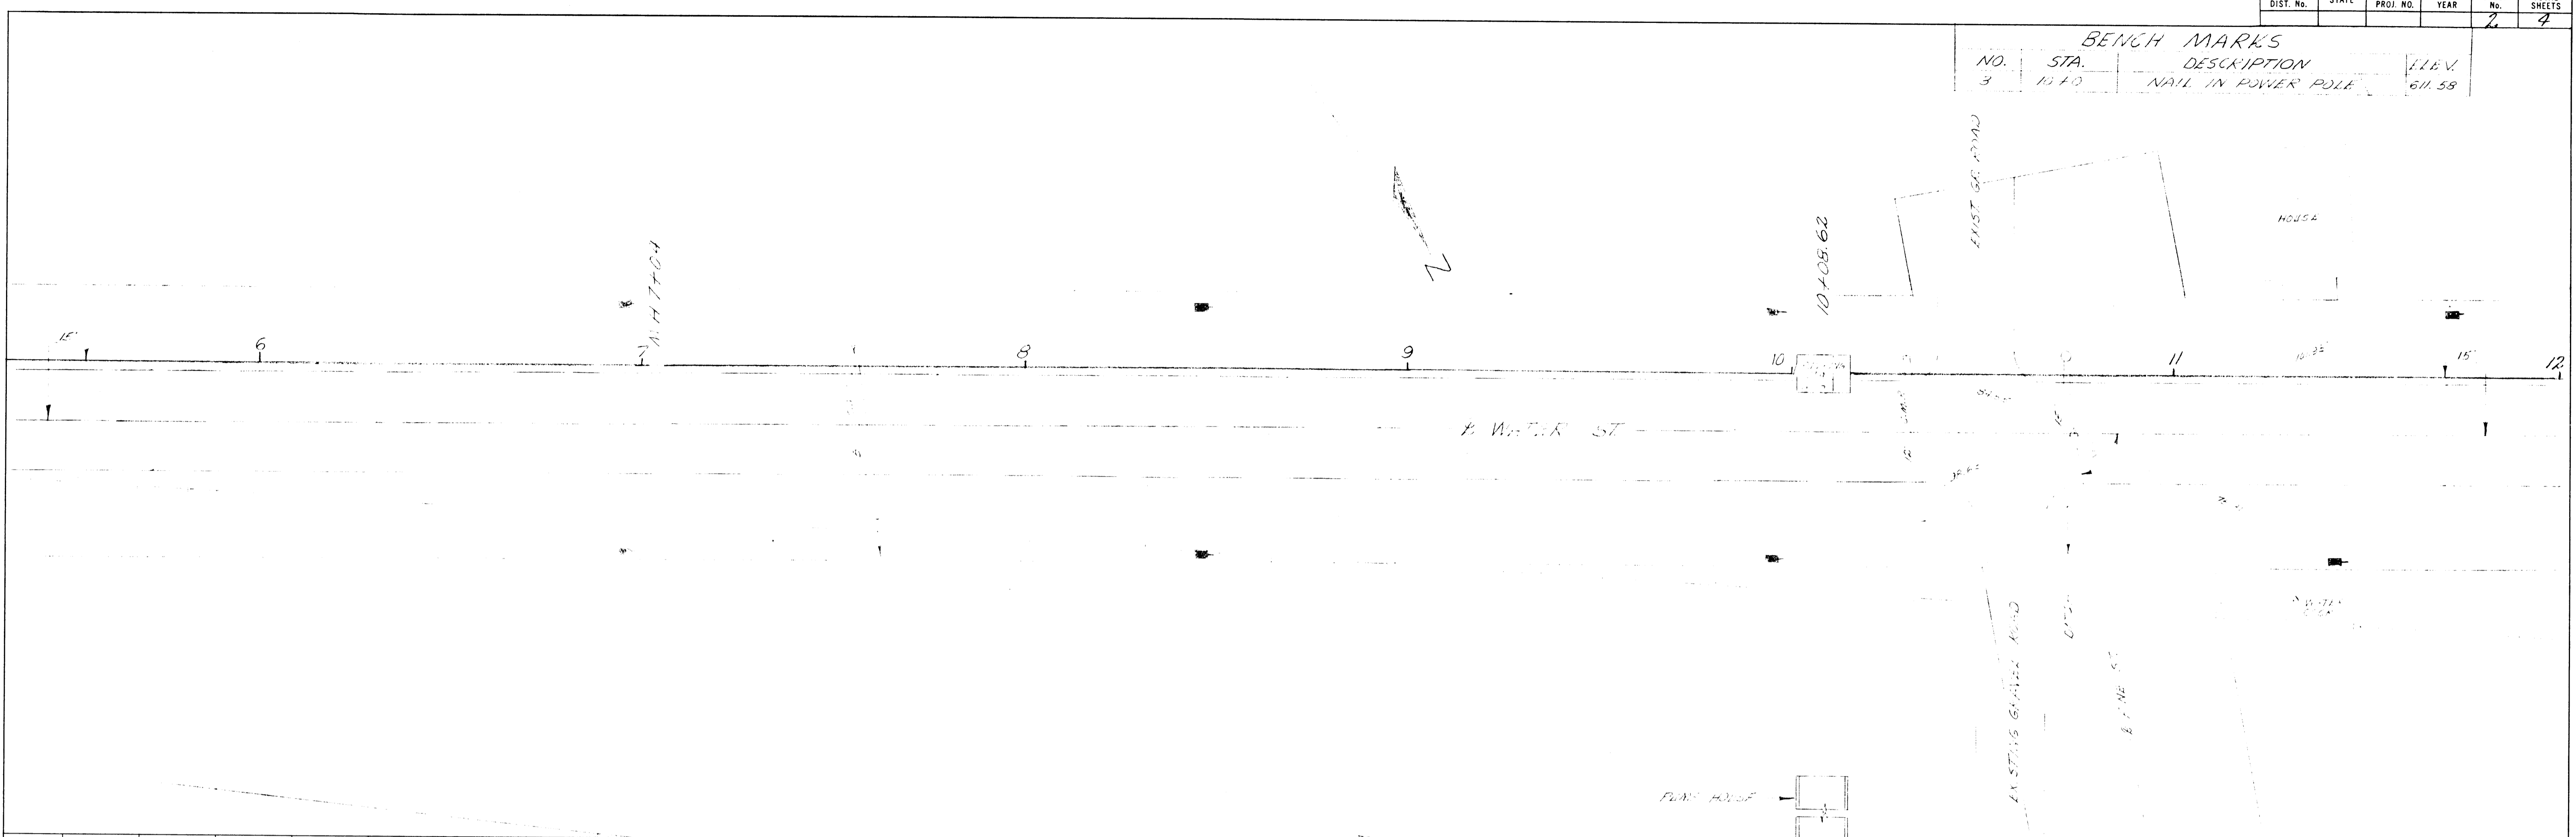

SINGLE PLAN AND PROFILE - DOTTED
 H. A. ROGERS CO., MINNEAPOLIS - ST. PAUL - DULUTH