
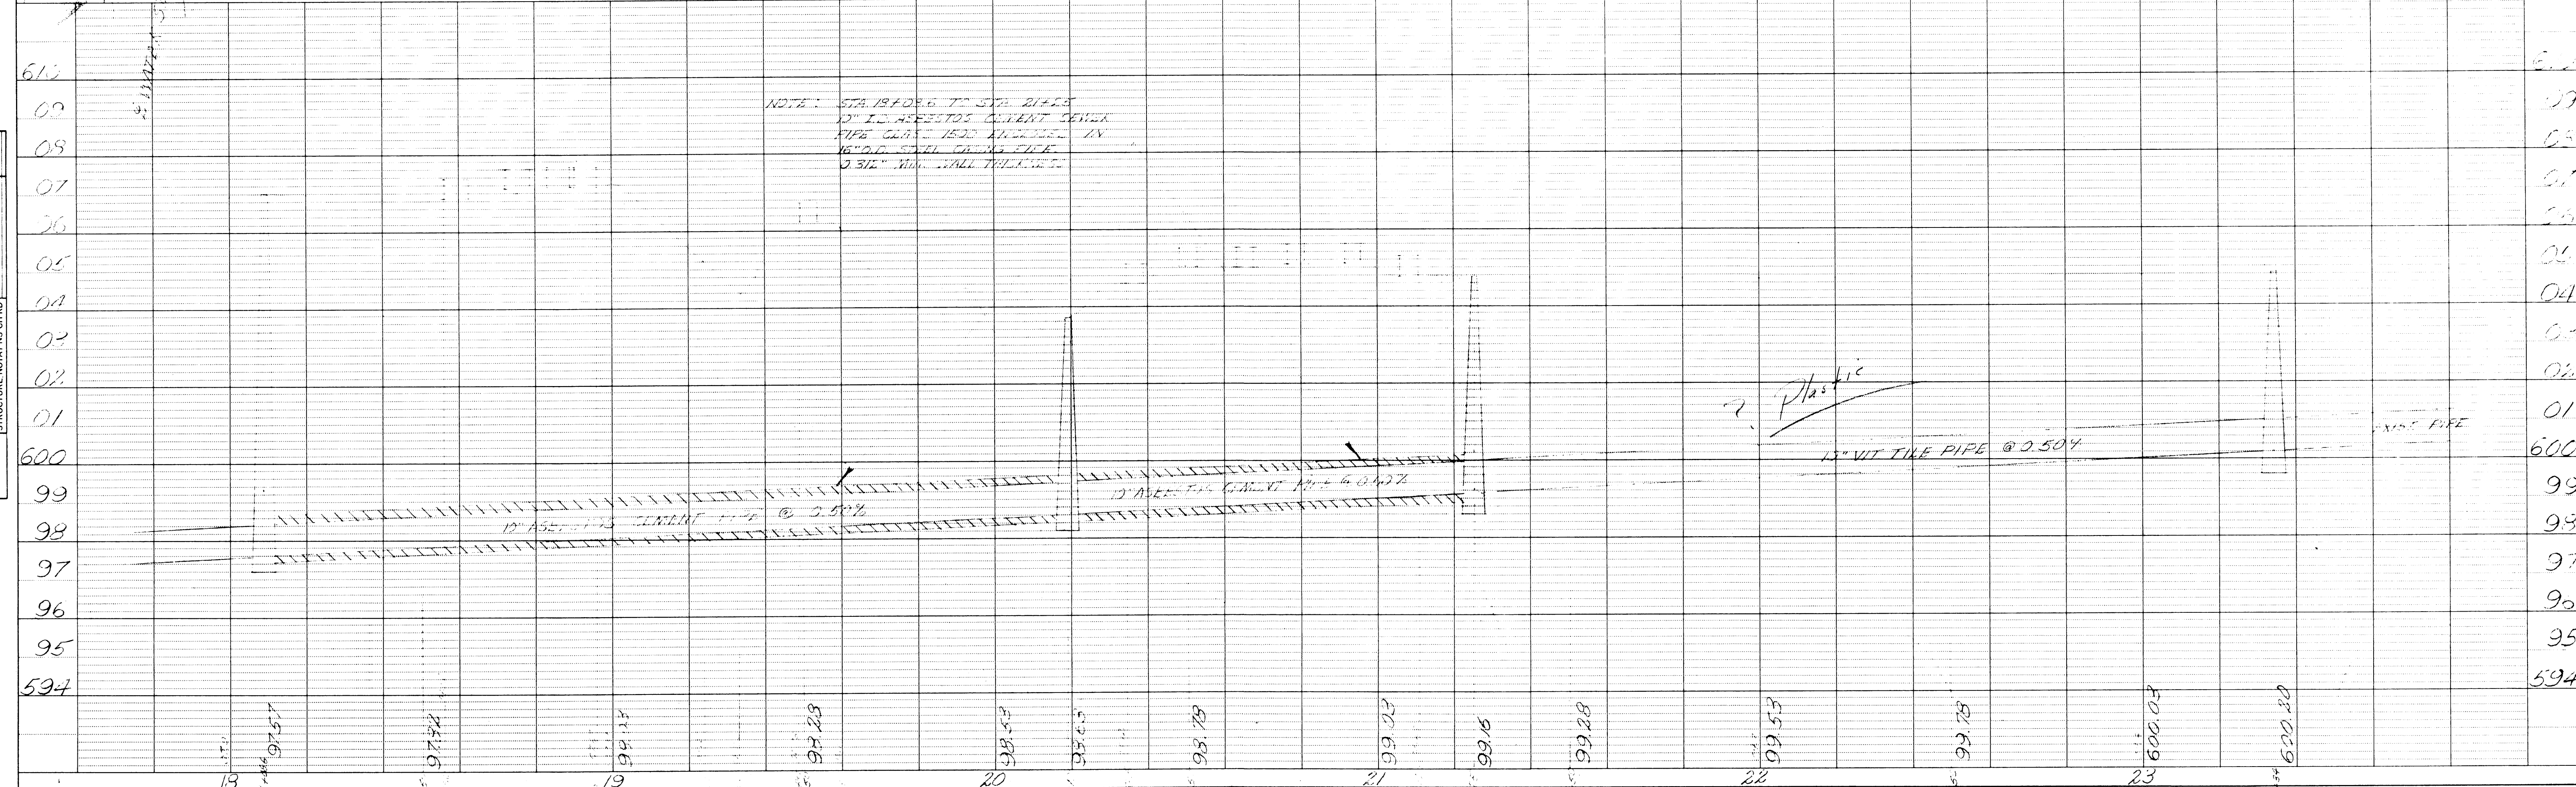


PLAN
 SURVEYED
 ALIGNMENT CHECKED
 RT. OF WAY CHECKED
 BY
 DATE

PROFILE
 SURVEYED
 GROUND CHECKED
 B.M.'S NOTED
 STRUCTURE NOTATIONS CHECKED
 BY
 DATE

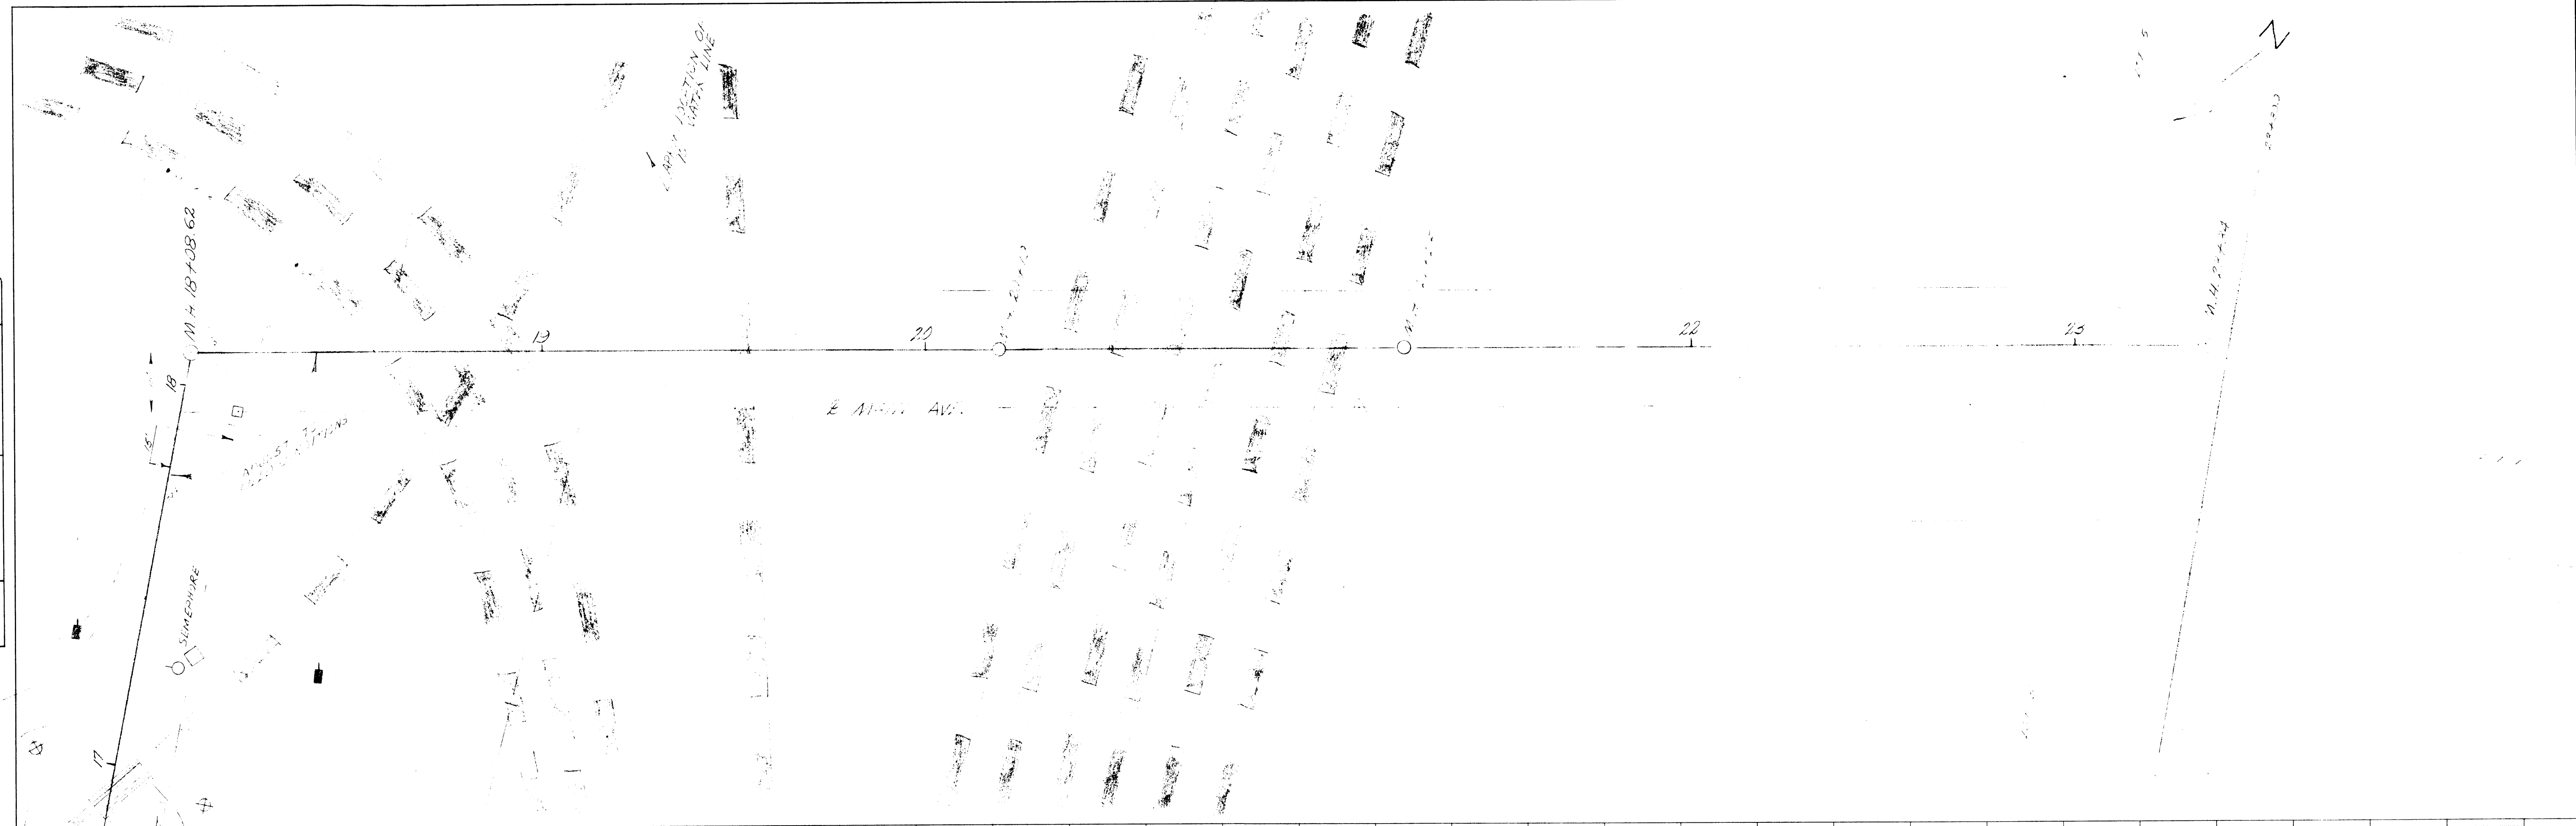

SINGLE PLAN AND PROFILE - BOTTEN
 H. A. ROGERS CO. - MINNEAPOLIS - ST. PAUL - DULUTH