


SEQUENCE OF OPERATIONS														
PHASES		INTERVAL	COLOR SEQUENCE (BY FACE NO.)											
AVE.	BELKNAP ST.		TIME	BELKNAP ST.		BANKS AVE.		PEDESTRIANS				OPERATION		
				EAST bound	WEST bound	NORTH bound	SOUTH bound	N ← S	E → W	N	S		E	W
BANKS		SEC.	1,2,3	4,5,6	LEFT	7,8,9	10,11,12	E	W	N	S			
		1	5.8	R	G	G	R	R	DW	DW	W	W	NORMAL HOURS OPERATION 6:00 AM TO 1:00 AM	
		2	4.2	G	G	R	R	R	DW	DW	FDW	FDW		
		3	4.2	Y	Y	R	R	R	DW	DW	DW	DW		
		4	1.0	R	R	R	R	R	DW	DW	DW	DW		
		5	9.0	R	R	R	G	G	W	W	DW	DW		
		6	11.0	R	R	R	G	G	FDW	FDW	DW	DW		
		7	4.2	R	R	R	Y	Y	DW	DW	DW	DW		
		8	1.0	R	R	R	R	R	DW	DW	DW	DW		
TOTAL			60.0											
FLASHING				FY	FY	DARK	FR		FR	DARK	DARK	DARK	DARK	NIGHT HOURS

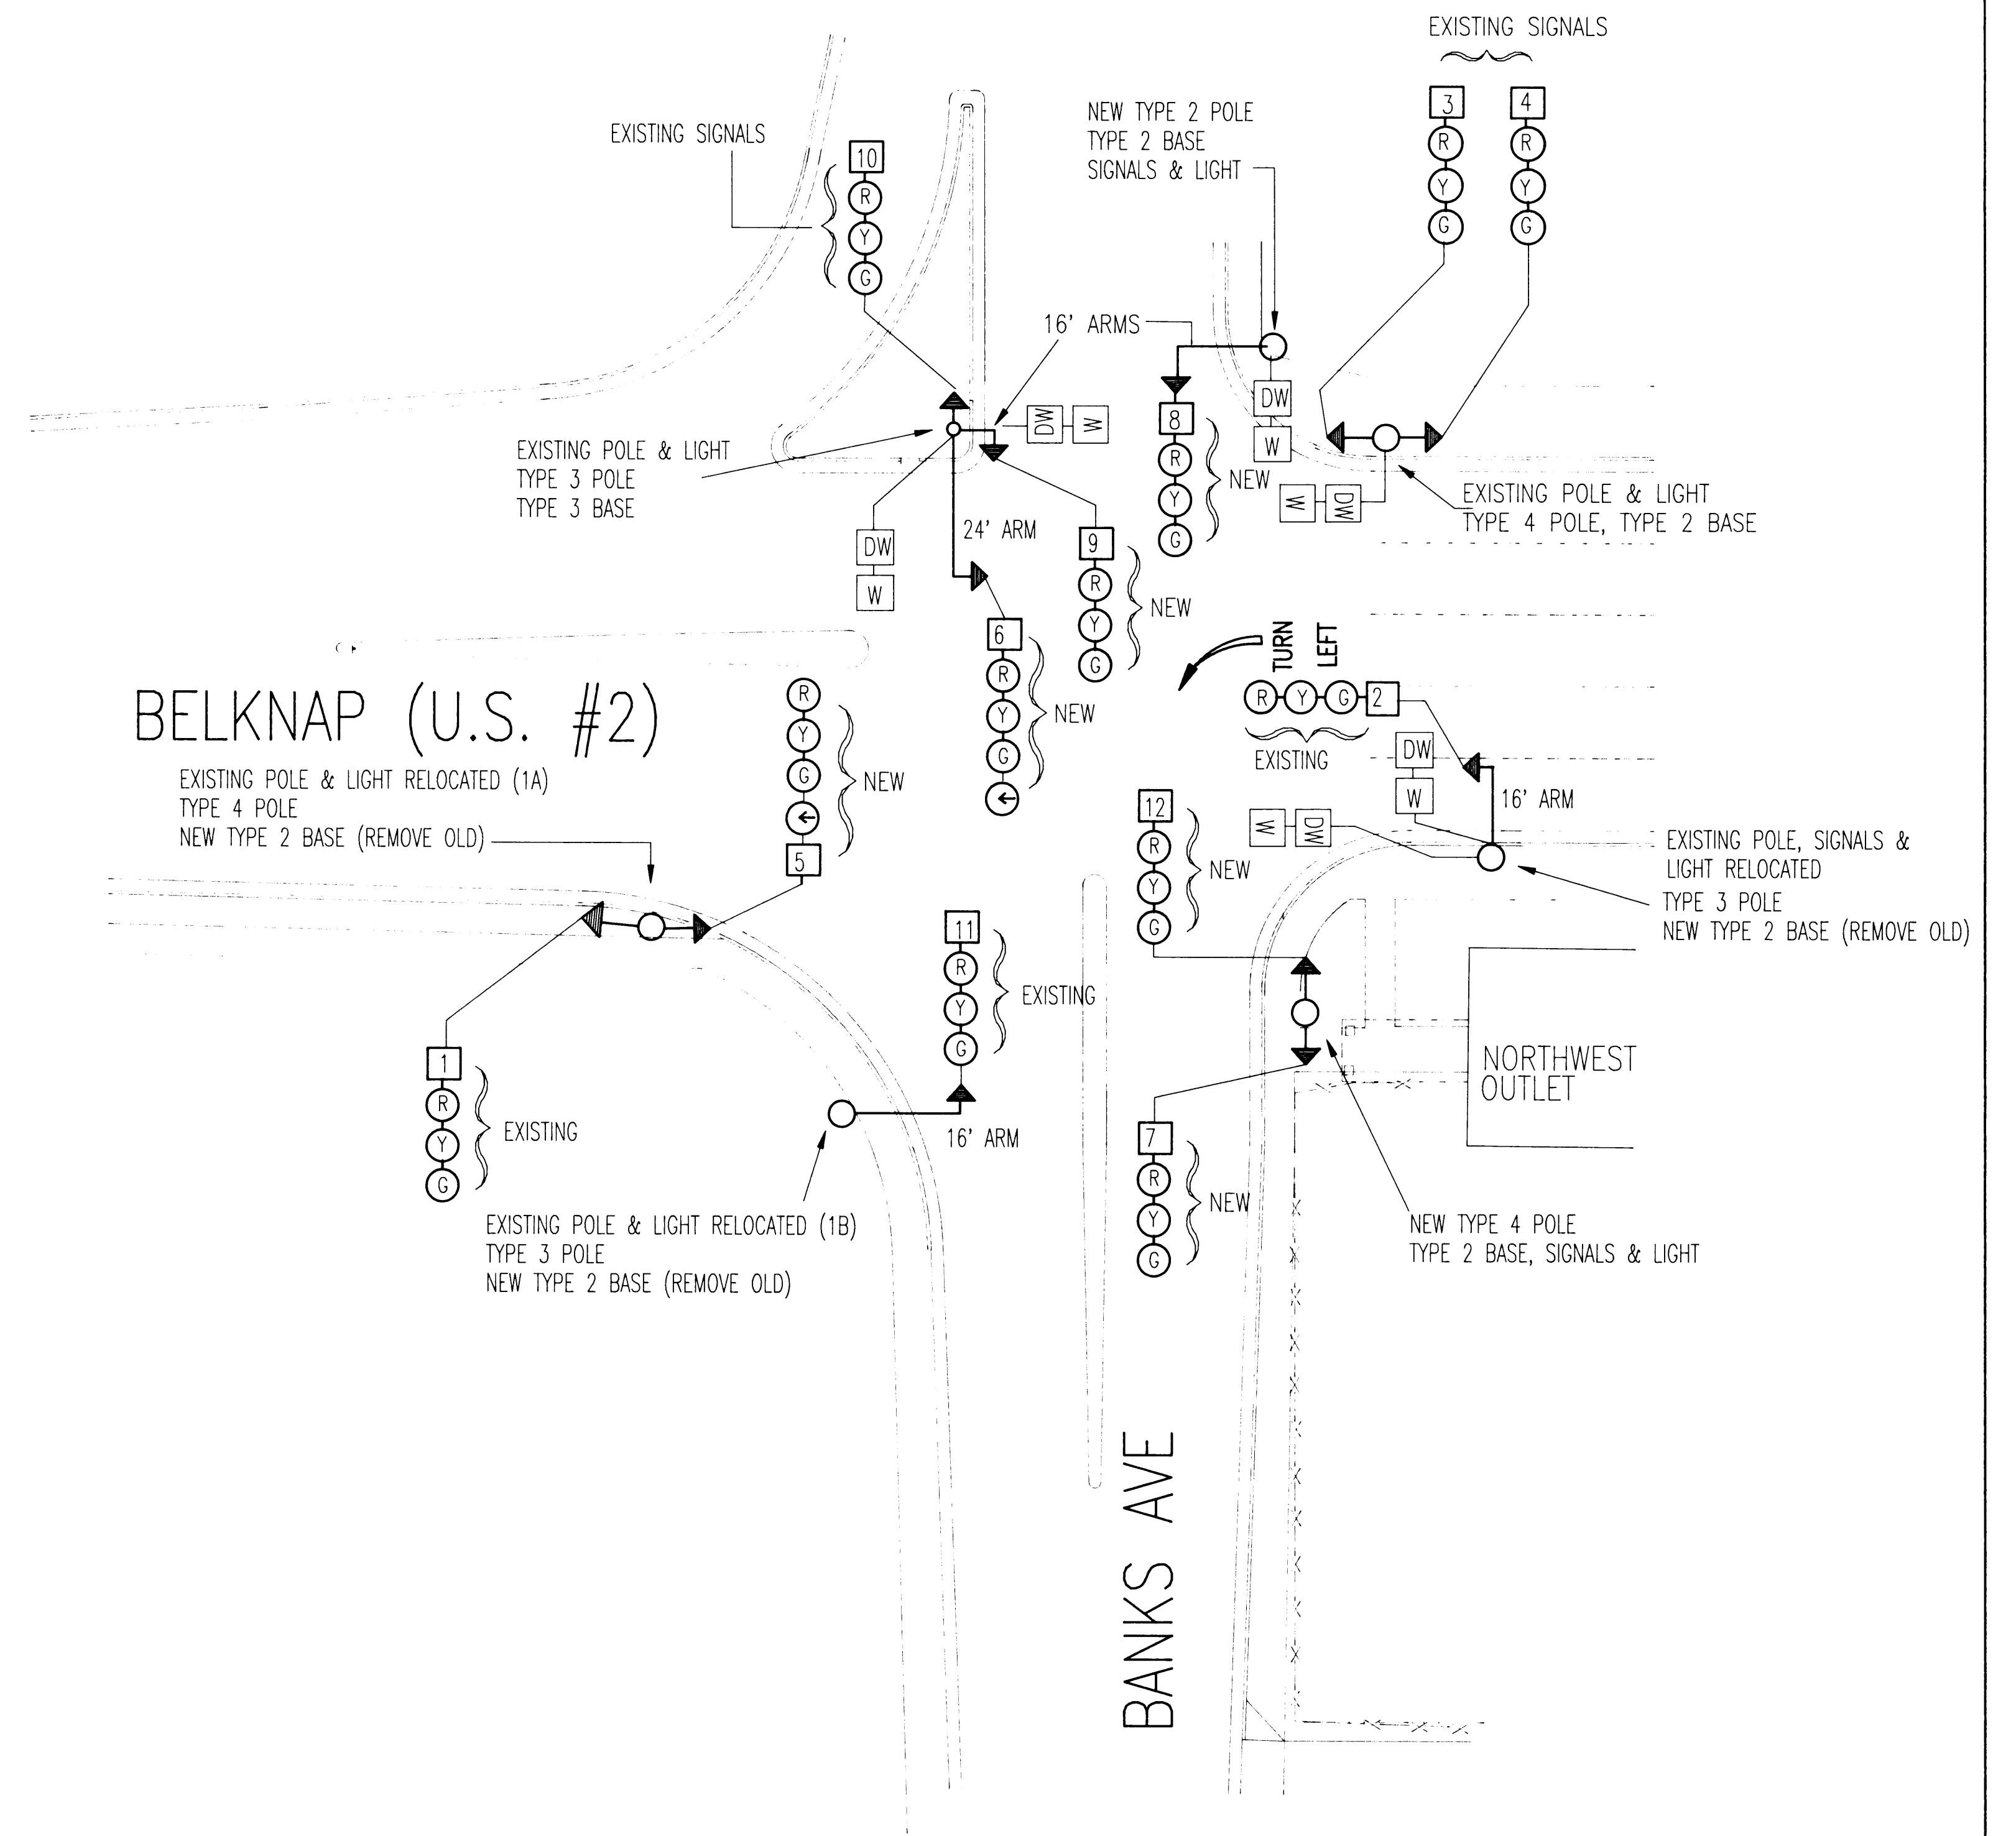

POLE, BASE, SIGNAL TYPES &
SEQUENCE OF OPERATIONS
BANKS & BELKNAP INTERSECTION

NO SCALE

Allen Hill
5.21.90