


25TH AVE. EAST

SCALE: 1" = 20' N →

STATE PROJECT NUMBER  
STORM SEWER CONSTRUCTION 10F1  
BETWEEN E 2ND & E 3RD ST.  
24TH AVE. E TO 25TH AVE. E

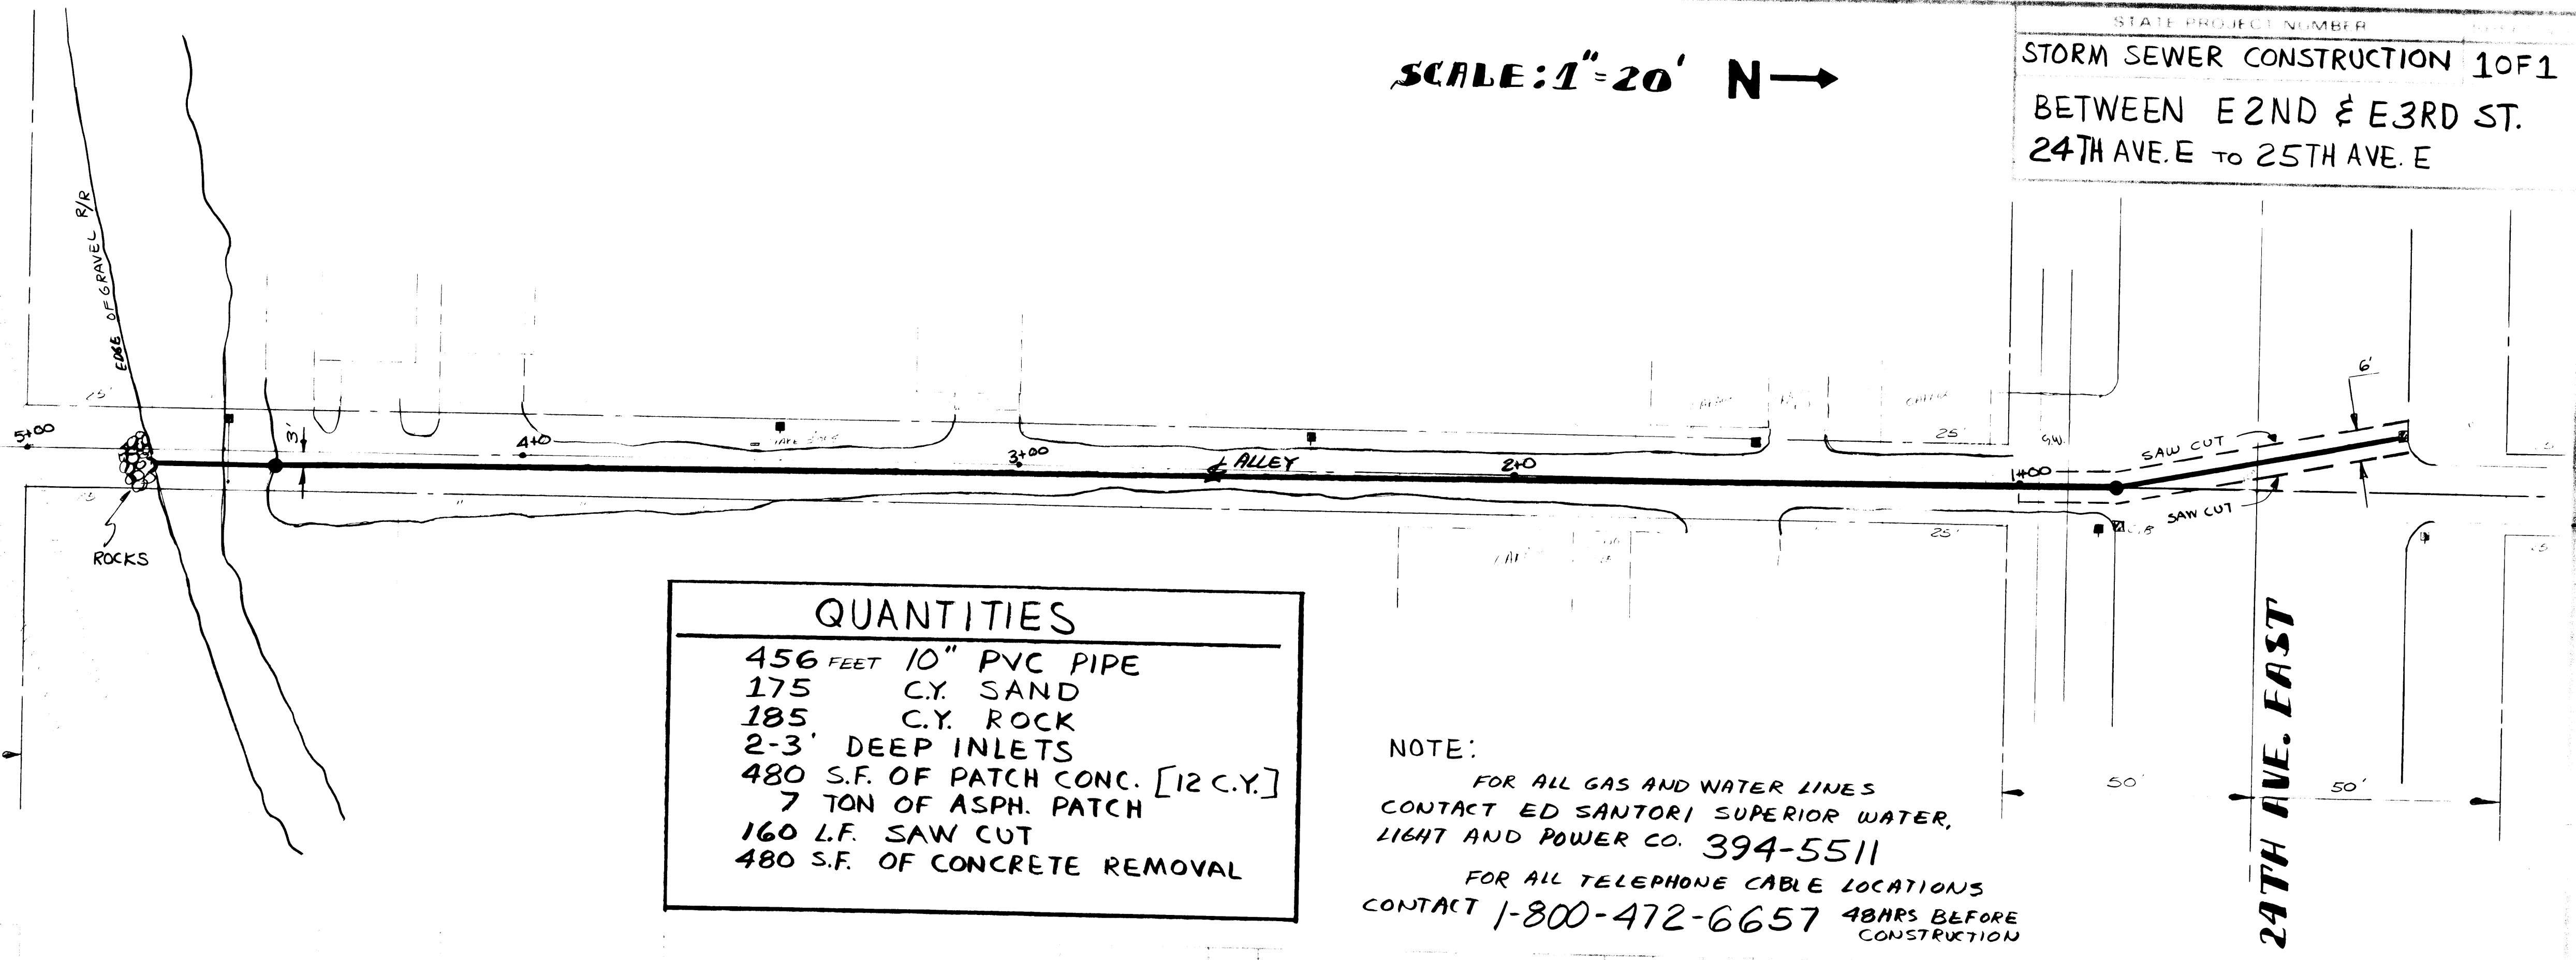


QUANTITIES

- 456 FEET 10" PVC PIPE
- 175 C.Y. SAND
- 185 C.Y. ROCK
- 2-3' DEEP INLETS
- 480 S.F. OF PATCH CONC. [12 C.Y.]
- 7 TON OF ASPH. PATCH
- 160 L.F. SAW CUT
- 480 S.F. OF CONCRETE REMOVAL

NOTE:  
 FOR ALL GAS AND WATER LINES  
 CONTACT ED SANTORI SUPERIOR WATER,  
 LIGHT AND POWER CO. 394-5511  
 FOR ALL TELEPHONE CABLE LOCATIONS  
 CONTACT 1-800-472-6657 48HRS BEFORE  
 CONSTRUCTION

102  
 101  
 100  
 99  
 98  
 97  
 96  
 95  
 94  
 93  
 92  
 91

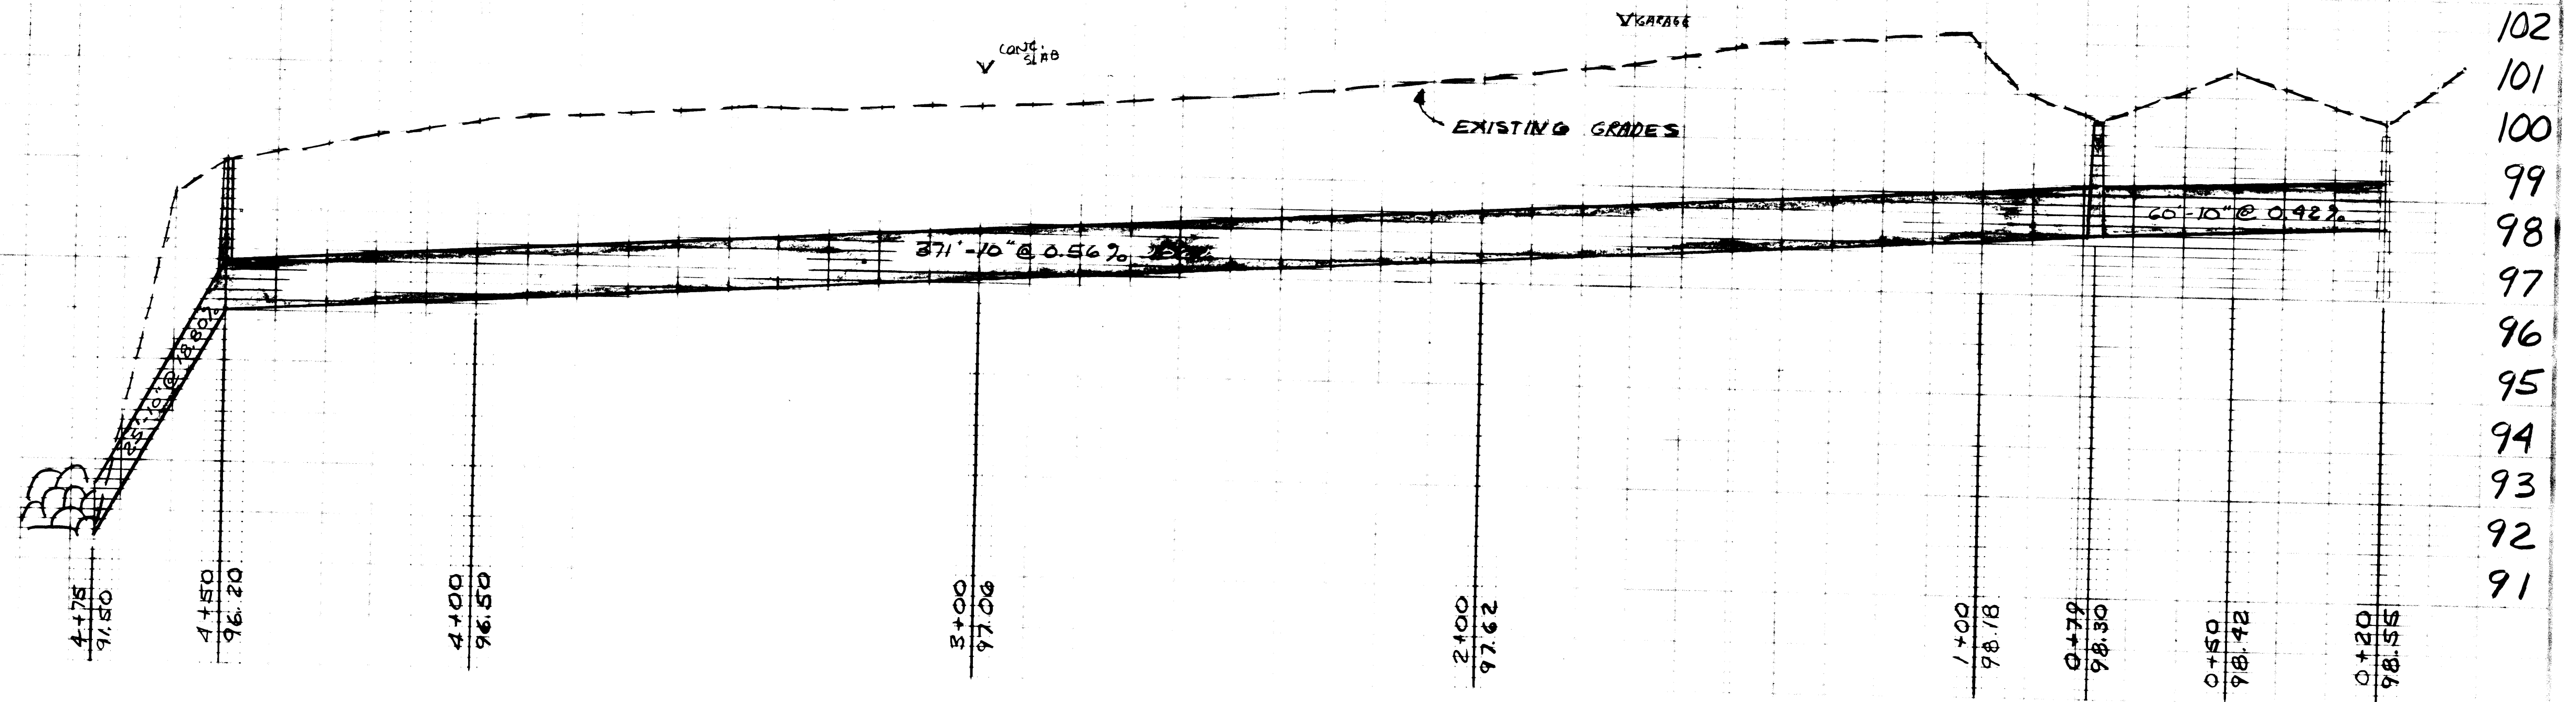

102  
 101  
 100  
 99  
 98  
 97  
 96  
 95  
 94  
 93  
 92  
 91