

PATCH 23rd AVE. E. WITH TYPE X STREET SECTION


E. 5th St.

E. 4th St.

23rd AVE. E.

E. 3rd St.

E. 2nd St.

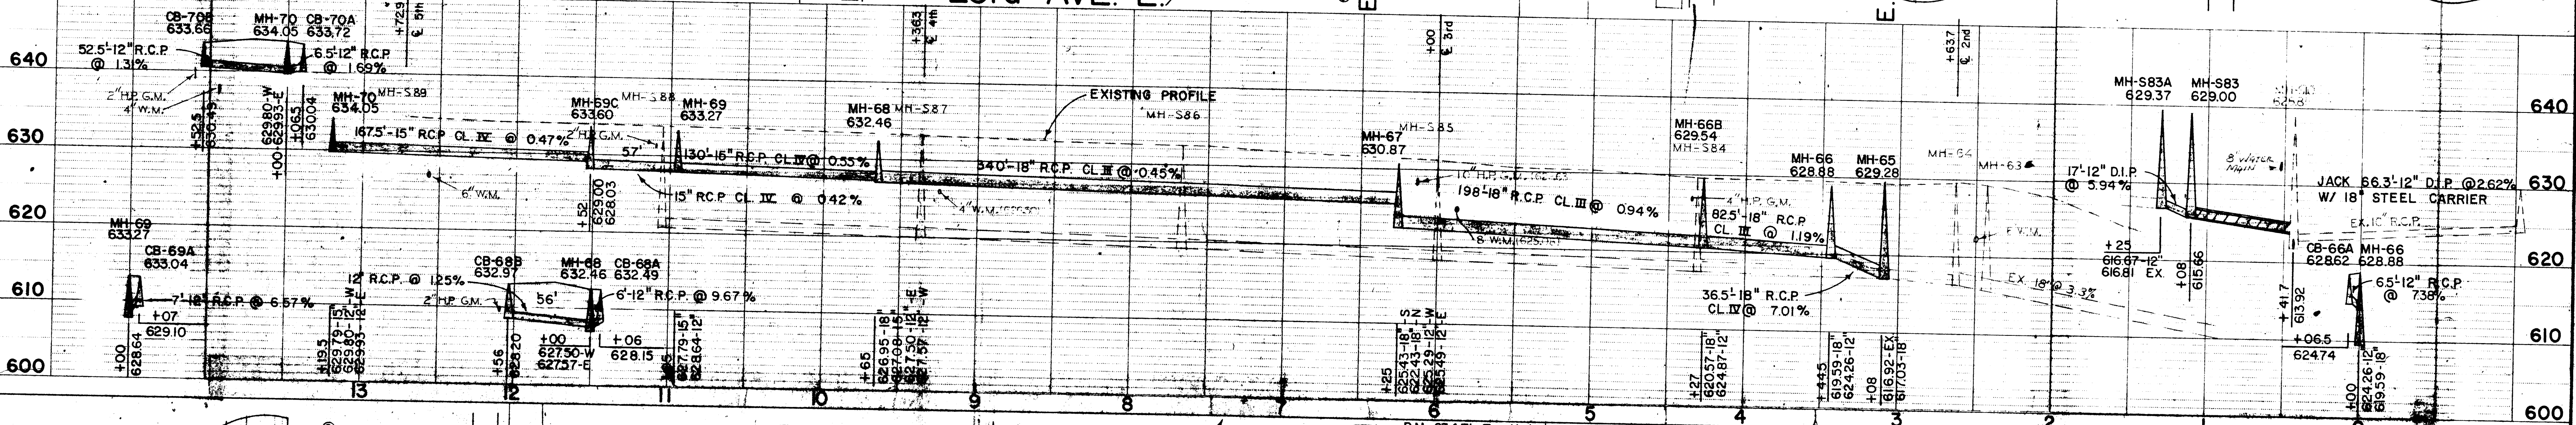

See Sheet 12

E. 7th St.

28th AVE. E.


E. 6th St.

E. 5th St.

E. 4th St.

24th AVE. E.

E. 3rd St.

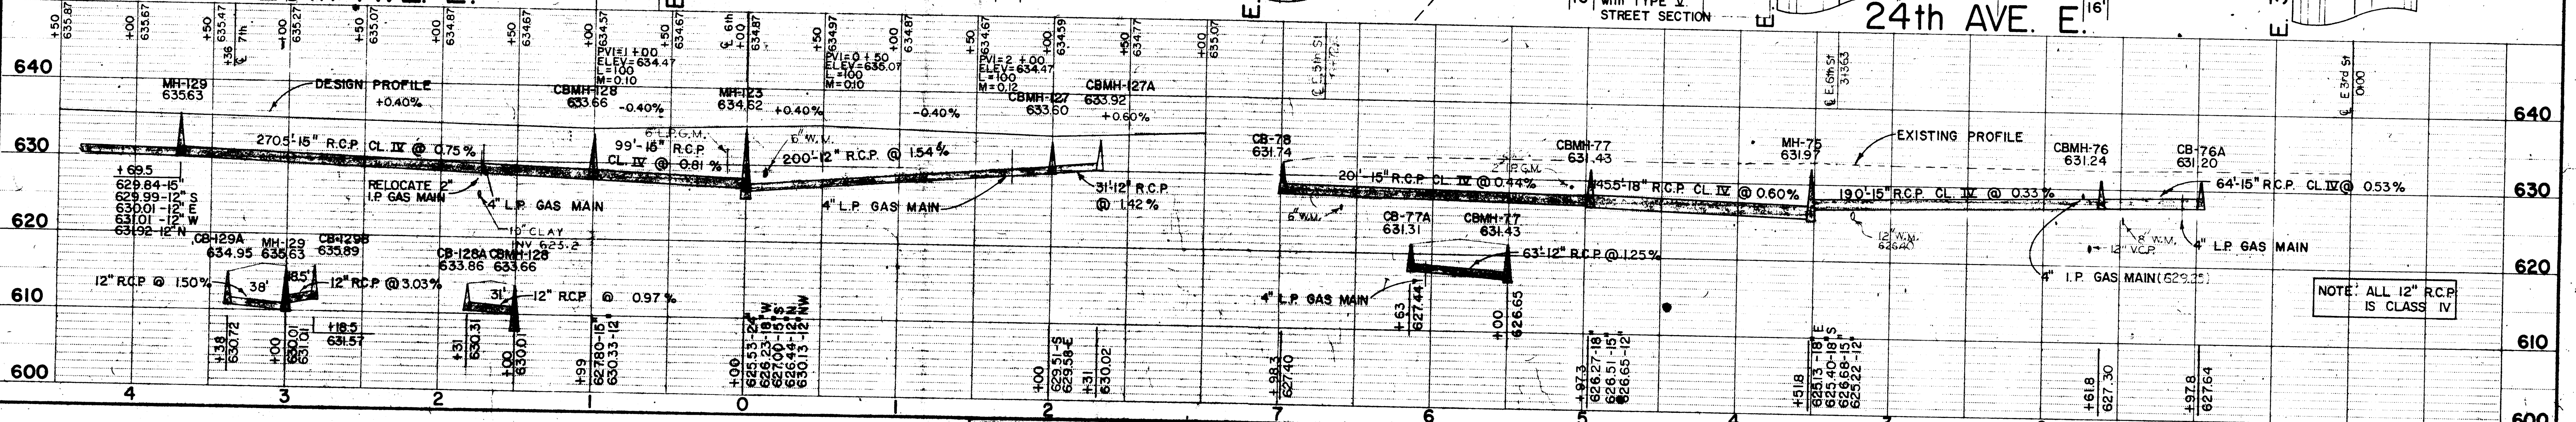

NOTE: ALL 12" R.C.P. IS CLASS IV