


LATERAL SEWER IN ALLEY N. OF 58<sup>TH</sup> ST., FROM ALLEY BET. HAMMOND & HUGHITT TO W. LINE OF HAMMOND

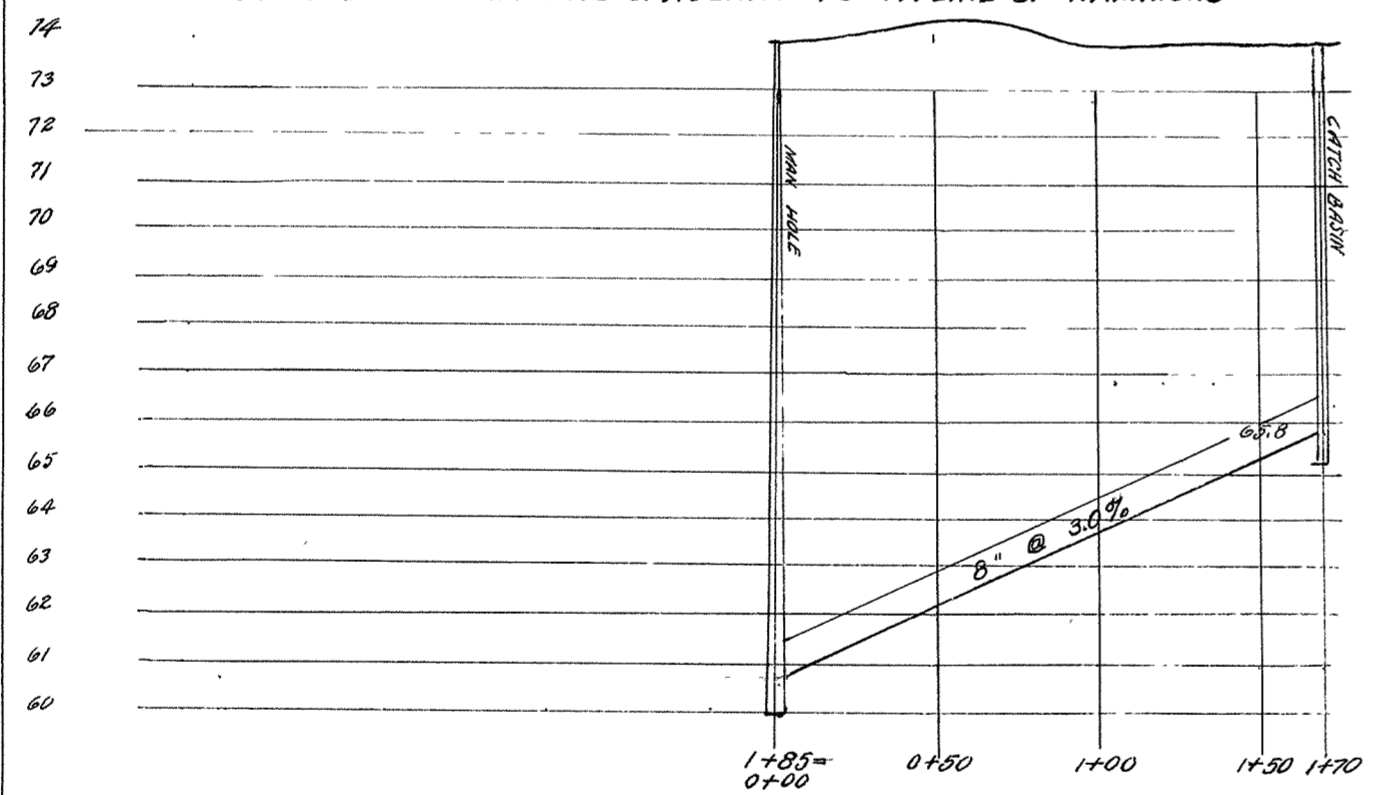

**CITY OF SUPERIOR  
SEWER PLAN**

CONTRACTS 1627 & 1628  
 " " LET  
 " " COMPLETED  
 M. PETERSON & O. ANDERSON CONTRACTOR  
 E. M. STEFFENSON INSPECTOR  
 E. B. BANKS CITY ENGINEER

SCALE { 1" = 60' HORIZONTAL  
 1" = 4' VERTICAL

