


L.M.P. 6-21-71

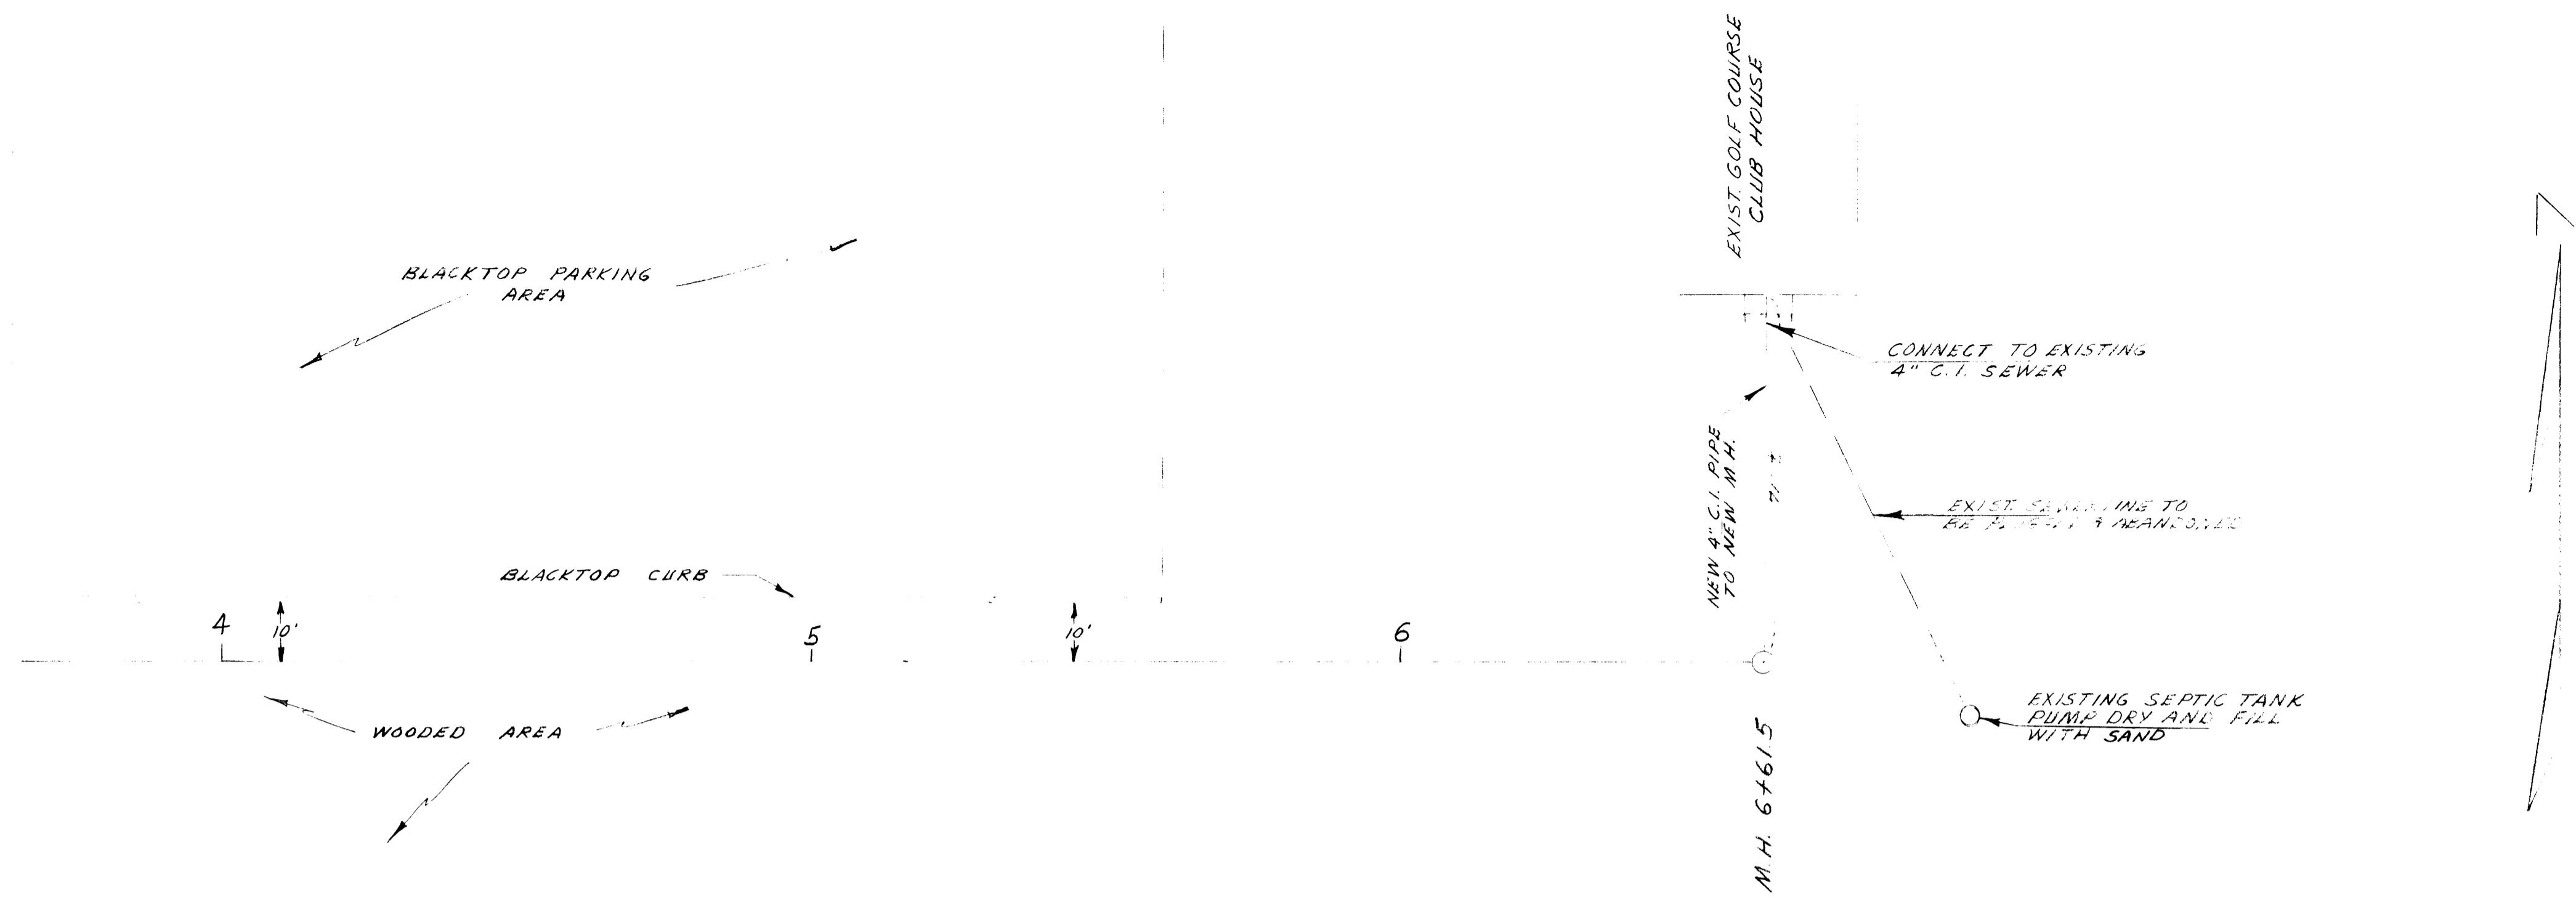

CITY OF SUPERIOR ENGINEERING DEPARTMENT		
SANITARY SEWER NEMIDJI GOLF COURSE		
C.C. DENWETH F.M. SEGUIN		MAYOR CITY ENGINEER
DES. W.A.P.	APPD.	FILE NO.
DRN. L.M.P.		1071
DATE 6-21-71	SCALE	DIST. NO. 5

Scale
 HORIZONTAL - 1" = 20'
 VERTICAL - 1" = 2'

