





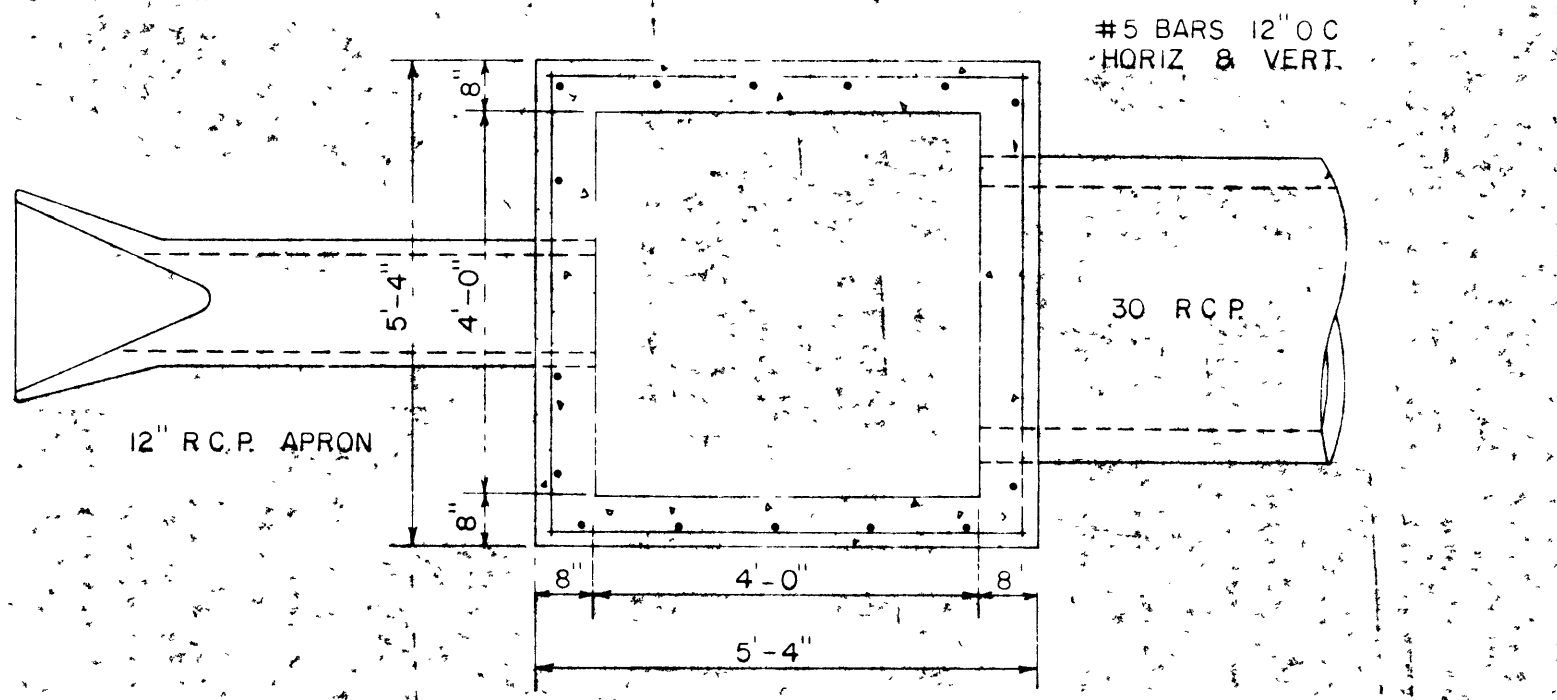


CONTROL STRUCTURE - 58th STREET & BRADFORD AVENUE

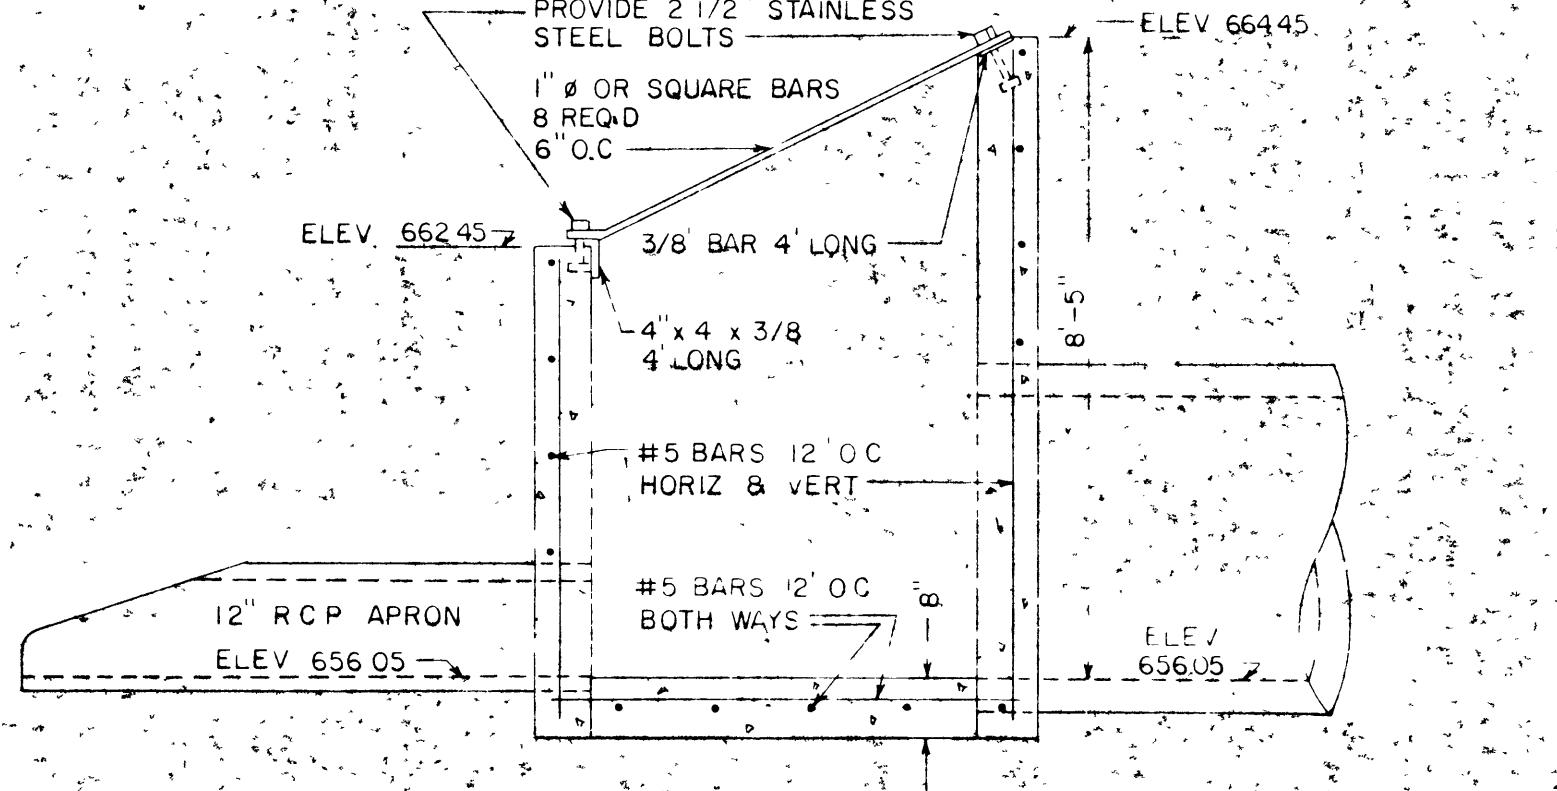



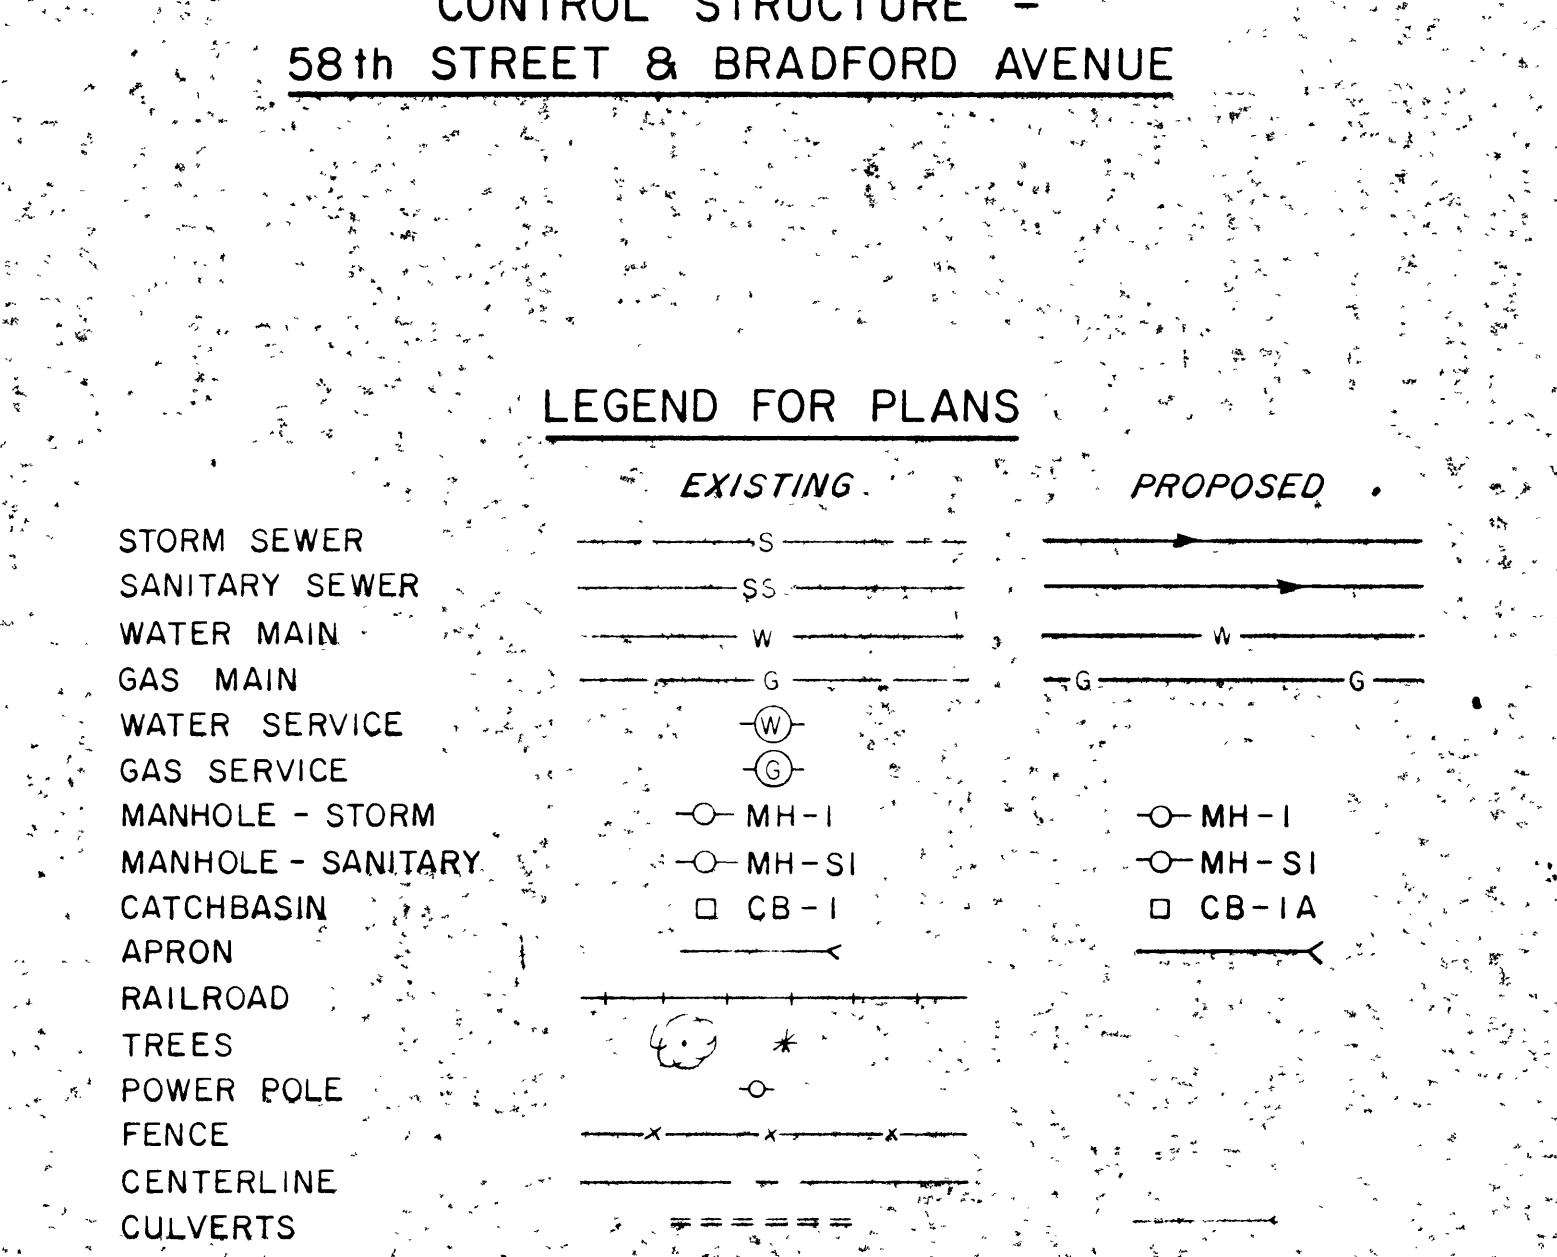



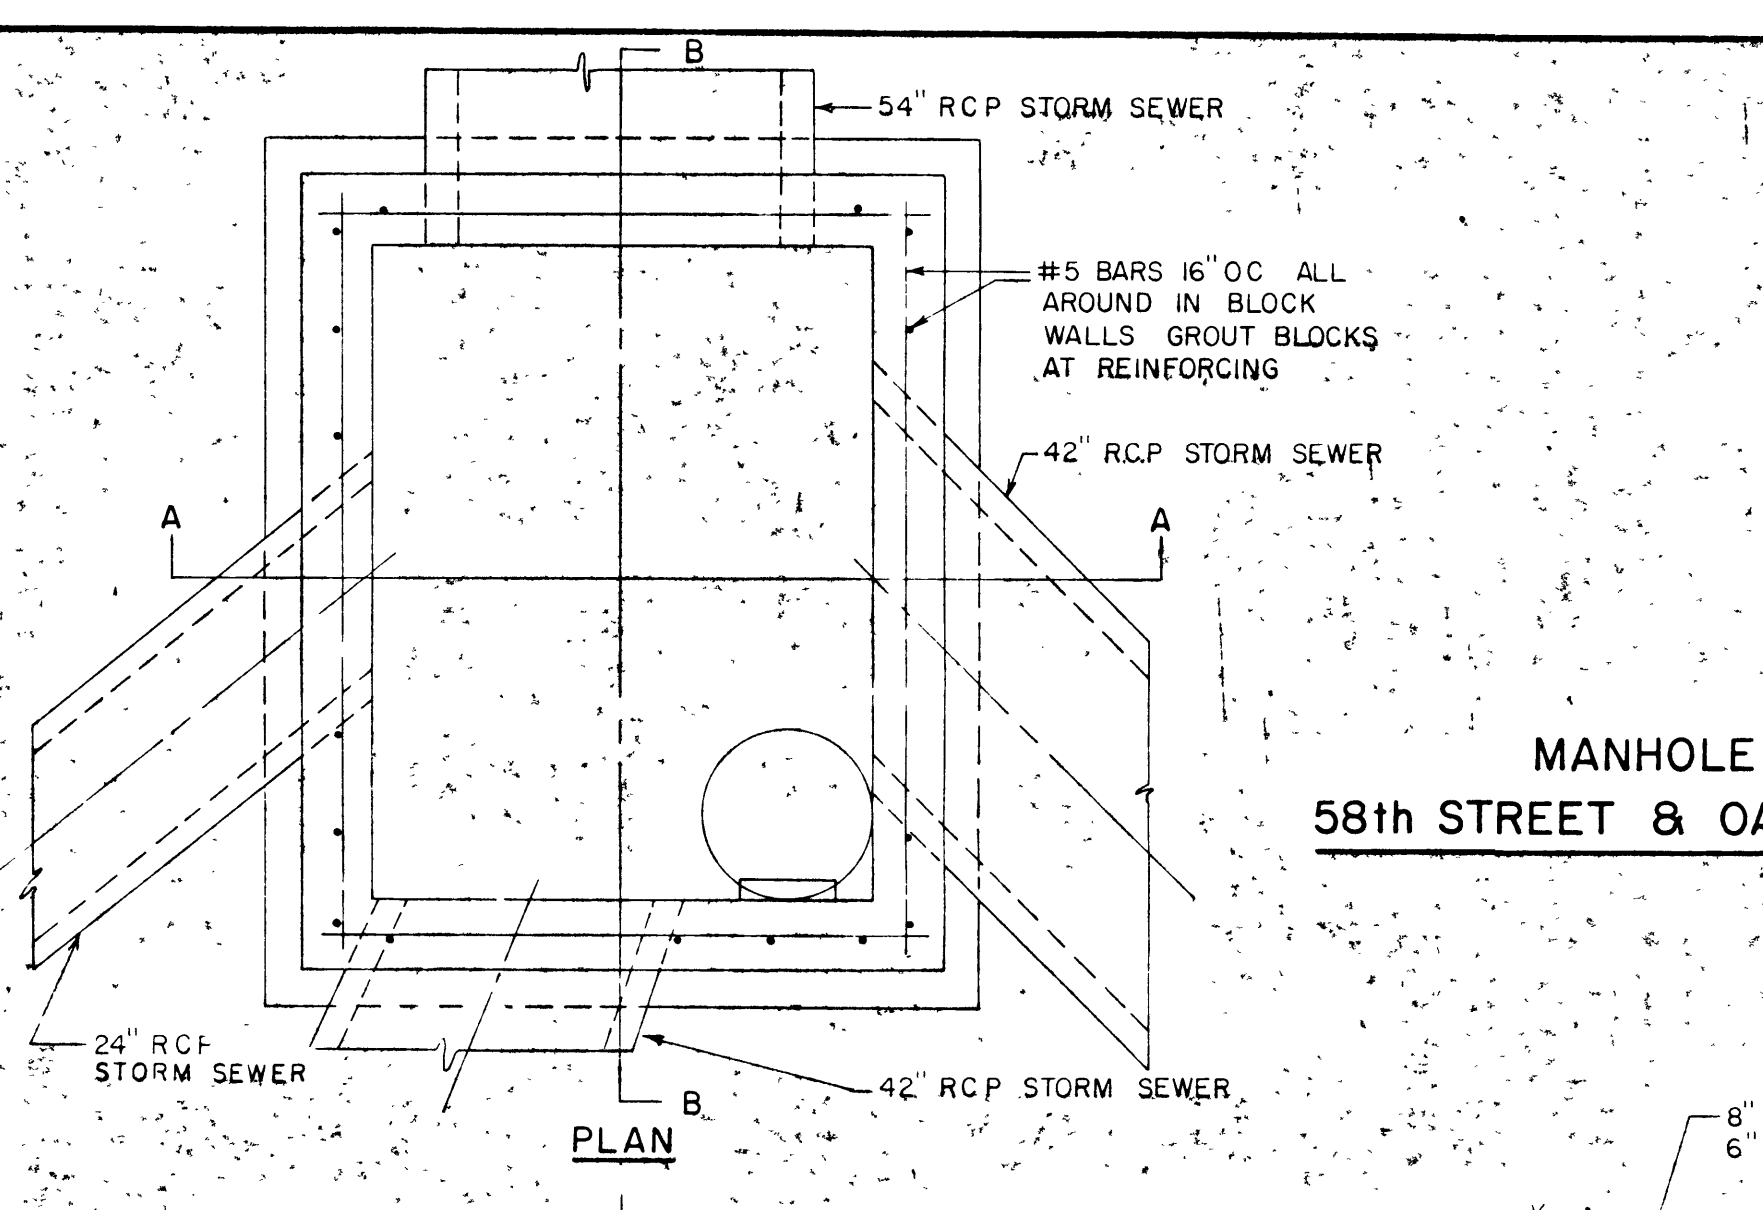


MANHOLE 8 - 58th STREET & OAKES AVENUE

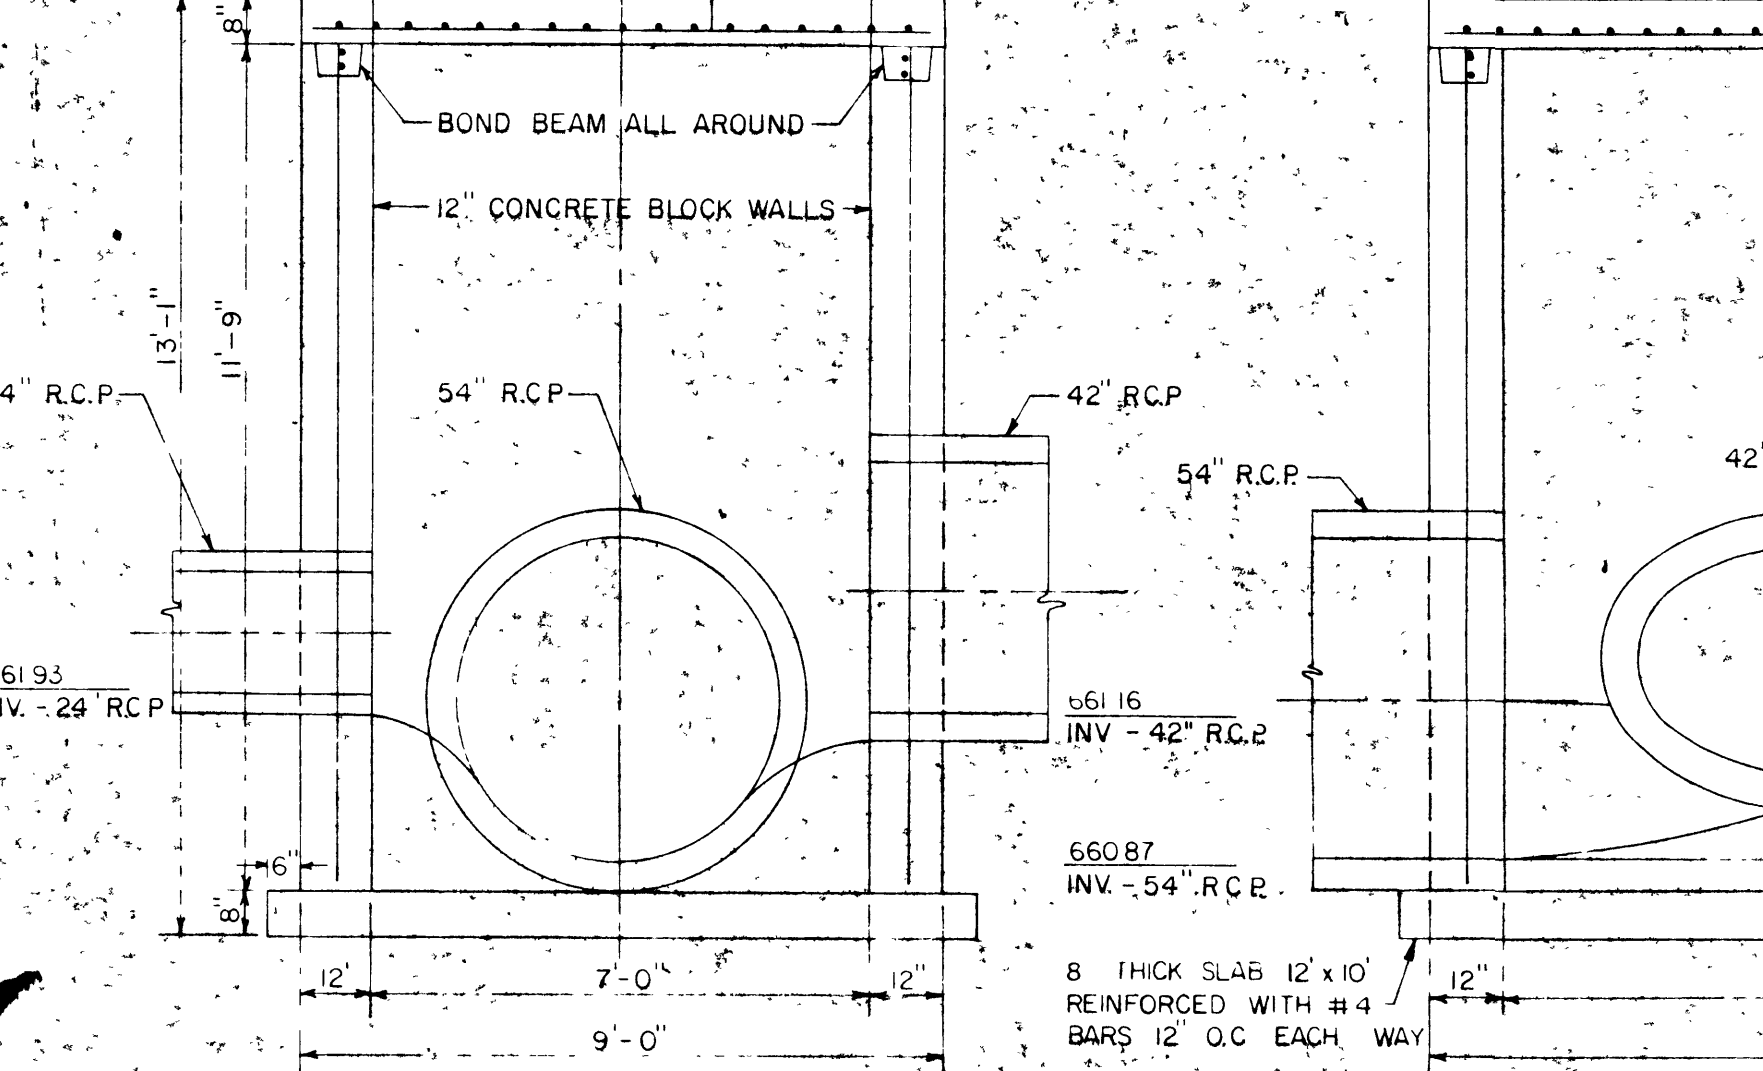


MANHOLE 8 - 58th STREET & OAKES AVENUE

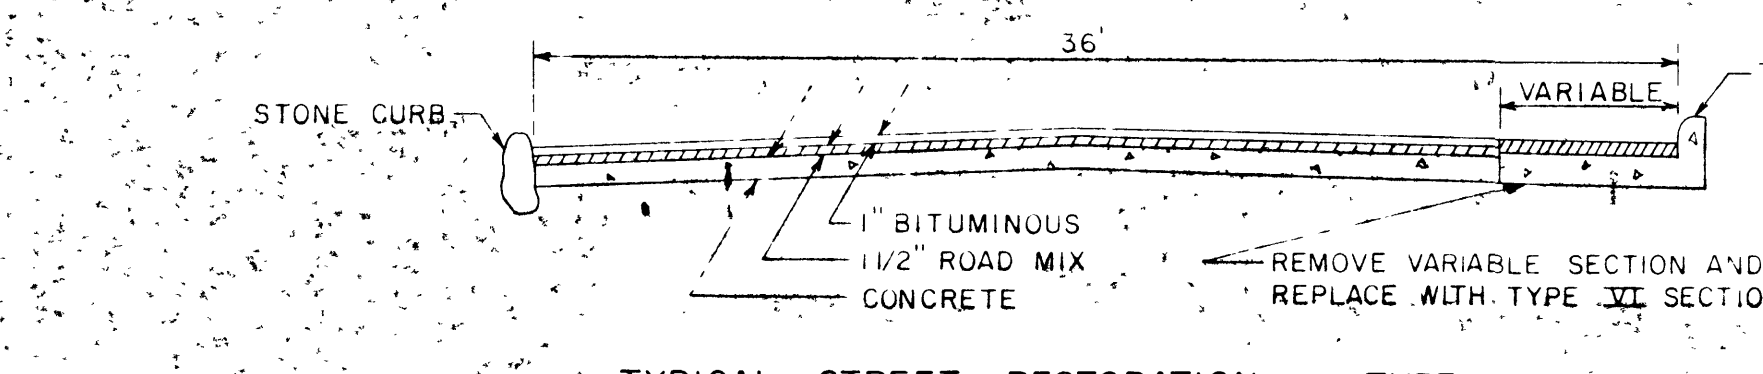

TYPICAL STREET RESTORATION - TYPE A

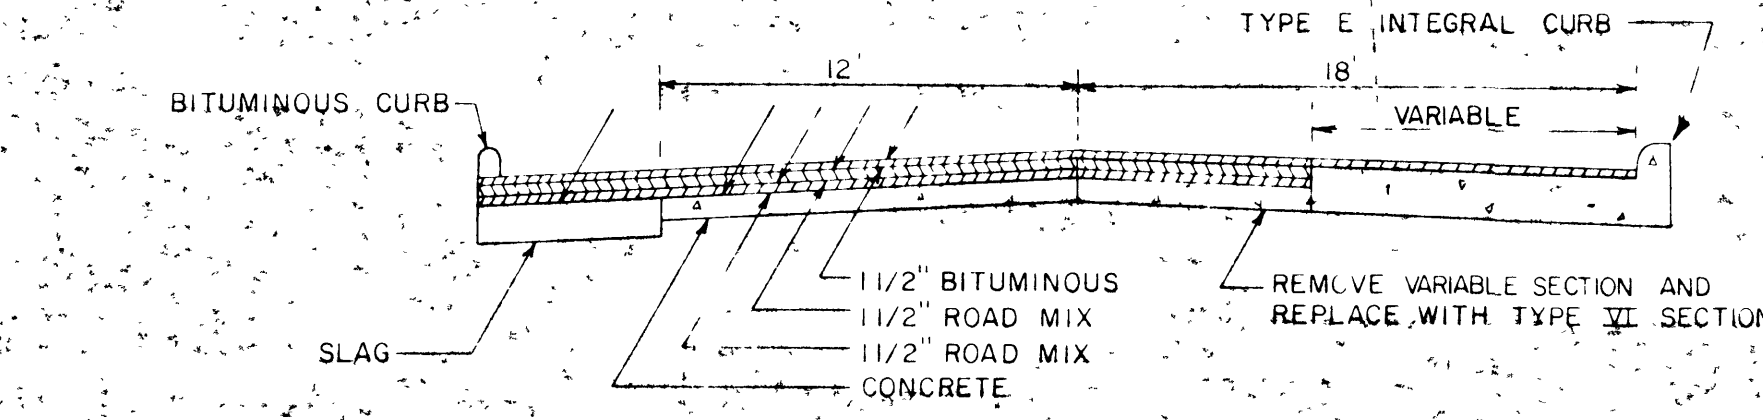

TYPICAL STREET RESTORATION - TYPE B

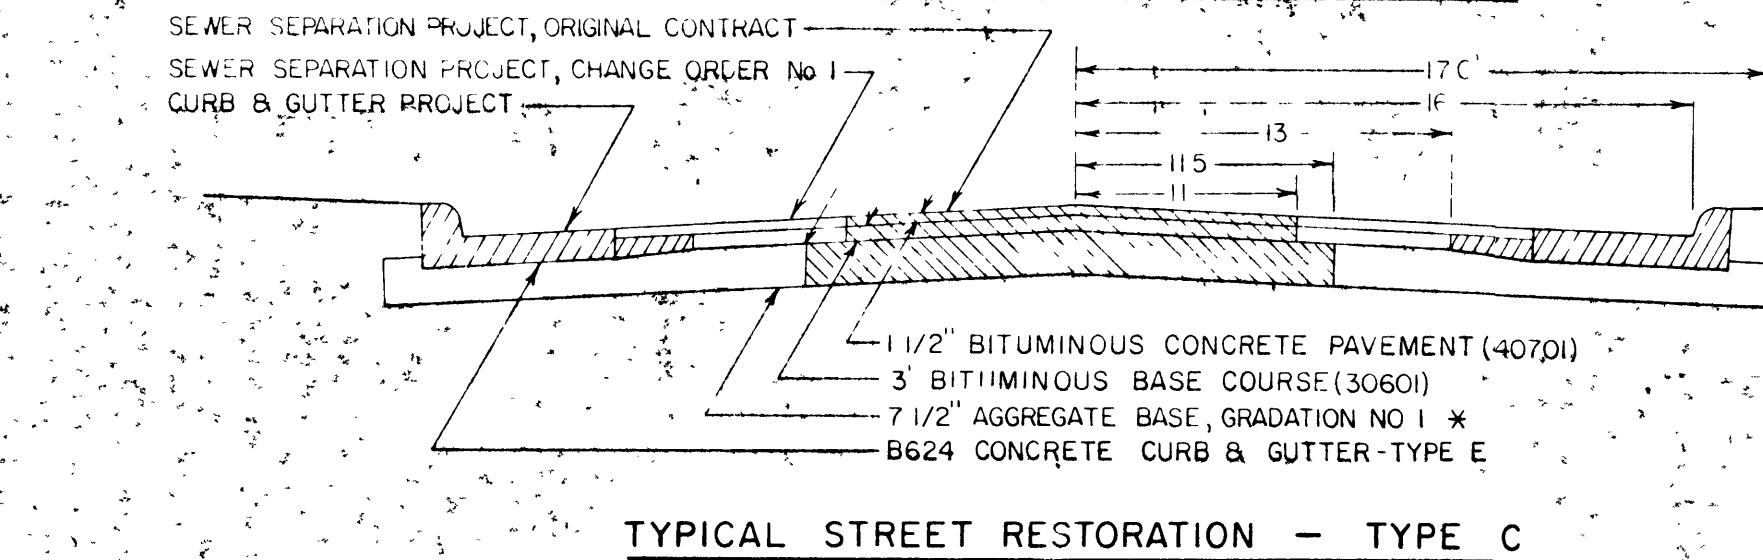

TYPICAL STREET RESTORATION - TYPE C

M.H. NO.	PLATE NO.	C.T. NO.	BUILD
PCB-78		R3439C	1.10
PCB-15A		R3439C	2.28
PCB-15B		R3439C	2.81
PCB-15C		R3439C	2.55
PCB-16A		R3439C	2.79
PCB-19A		R3439C	2.55
PCB-31A		R3439C	1.38
PCB-44B		R3439C	1.08
PCB-53C		R3439C	1.14
PCB-55L		R3439C	1.56
PCB-67C		R3439C	2.30
PCB-67D		R3439C	2.46
PCB-113A		R3439C	2.03
PCB-117C		R3439C	2.72
PCB-133D		R3439C	2.77
PCB-139D		R3439C	4.69

M.H. NO.	PLATE NO.	C.T. NO.	BUILD

M.H. NO.	PLATE NO.	C.T. NO.	BUILD
CB-14A		R1642B	2.15
CB-14B		R1642B	4.40
CB-14C		R1642B	7.93
CB-14D		R1642B	6.08
CB-14E		R1642B	4.04
CB-14F		R1642B	4.04
CB-14G		R1642B	6.00
CB-14H		R1642B	5.33
CB-14I		R1642B	3.70
CB-14J		R1642B	3.22
CB-14K		R1642B	6.50
CB-14L		R1642B	5.85
CB-14M		R1642B	3.54
CB-14N		R1642B	4.90
CB-14O		R1642B	1.38
CB-14P		R1642B	5.42

M.H. NO.	PLATE NO.	C.T. NO.	BUILD
MH-186A		R1642B	9.61
MH-187A		R1642B	9.47
MH-106		R1642B	7.14
MH-121		R1642B	8.58
MH-131		R1642B	9.51
MH-123		R1642B	6.73
MH-129		R1642B	7.38
MH-130		R1642B	7.01
MH-136		R1642B	7.80
MH-53		R1642B	15.25

NOTE SEE SHEET 17 FOR SCHEDULE OF SANITARY MANHOLE COVER REPLACEMENT

