


DATUM ELEV
615.00

DATUM ELEV
615.00

630.75	632.1	631.21	628.8	632.67	633.2	634.9	634.6	636.0	635.57	637.3	636.29	638.5	636.83	638.5	637.89	638.6	637.94	638.8	638.32	639.5	638.69	639.9	639.07	640.6	639.44	640.9	639.82	641.1	640.19	641.0	640.57	641.0	640.94	641.8	641.32	642.0	641.69	642.1	642.07	642.3	641.91	640.9	641.34			

BEACON LANE

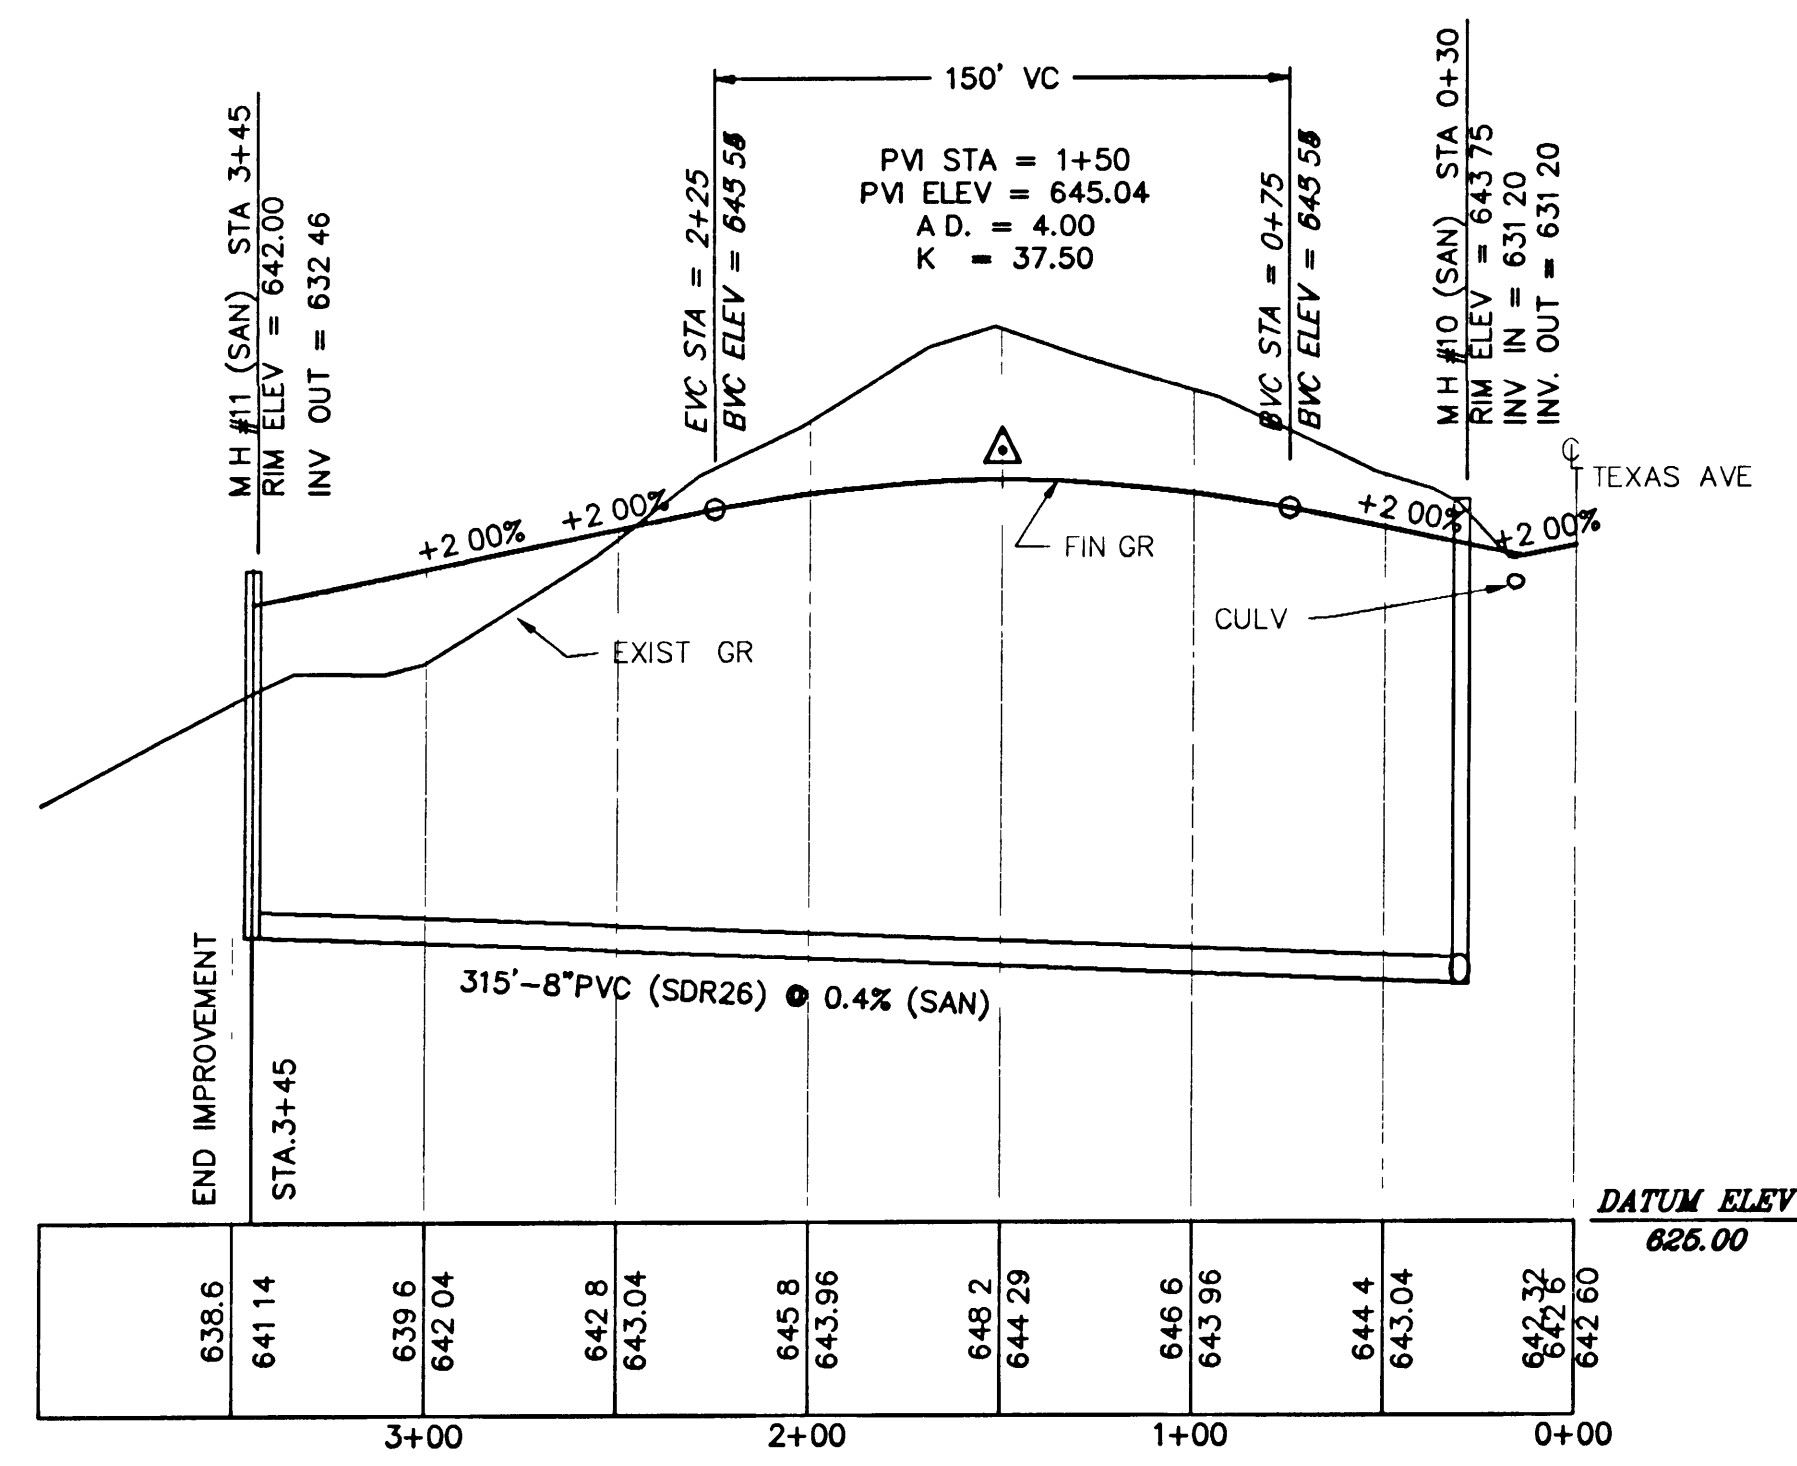



DATUM ELEV
625.00

DATUM ELEV
625.00

638.6	641.14	639.6	642.04	642.8	643.04	645.8	643.96	648.2	644.29	648.6	643.96	644.4	643.04	642.32	642.6

OVERLOOK LANE

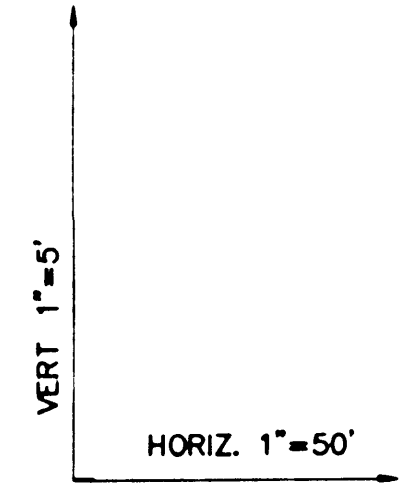



C.R.I. ENGINEERING

Civil Engineering
Land Planning
Construction Management

12 BADGER DRIVE SUPERIOR, WI. 54880
(715) 394 7338

**BEACON KNOLL ESTATES
PROFILES**

AUG 7, 1992

SHEET #6