




NOTE. FORCE SHALL HAVE MINIMUM OF 6' COVER

FORCE MAIN PROFILE

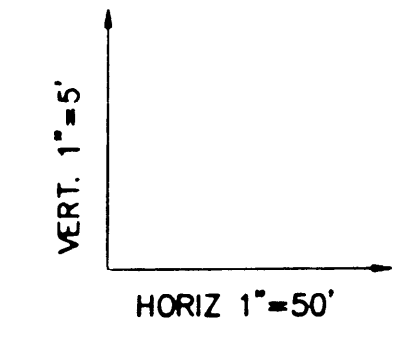

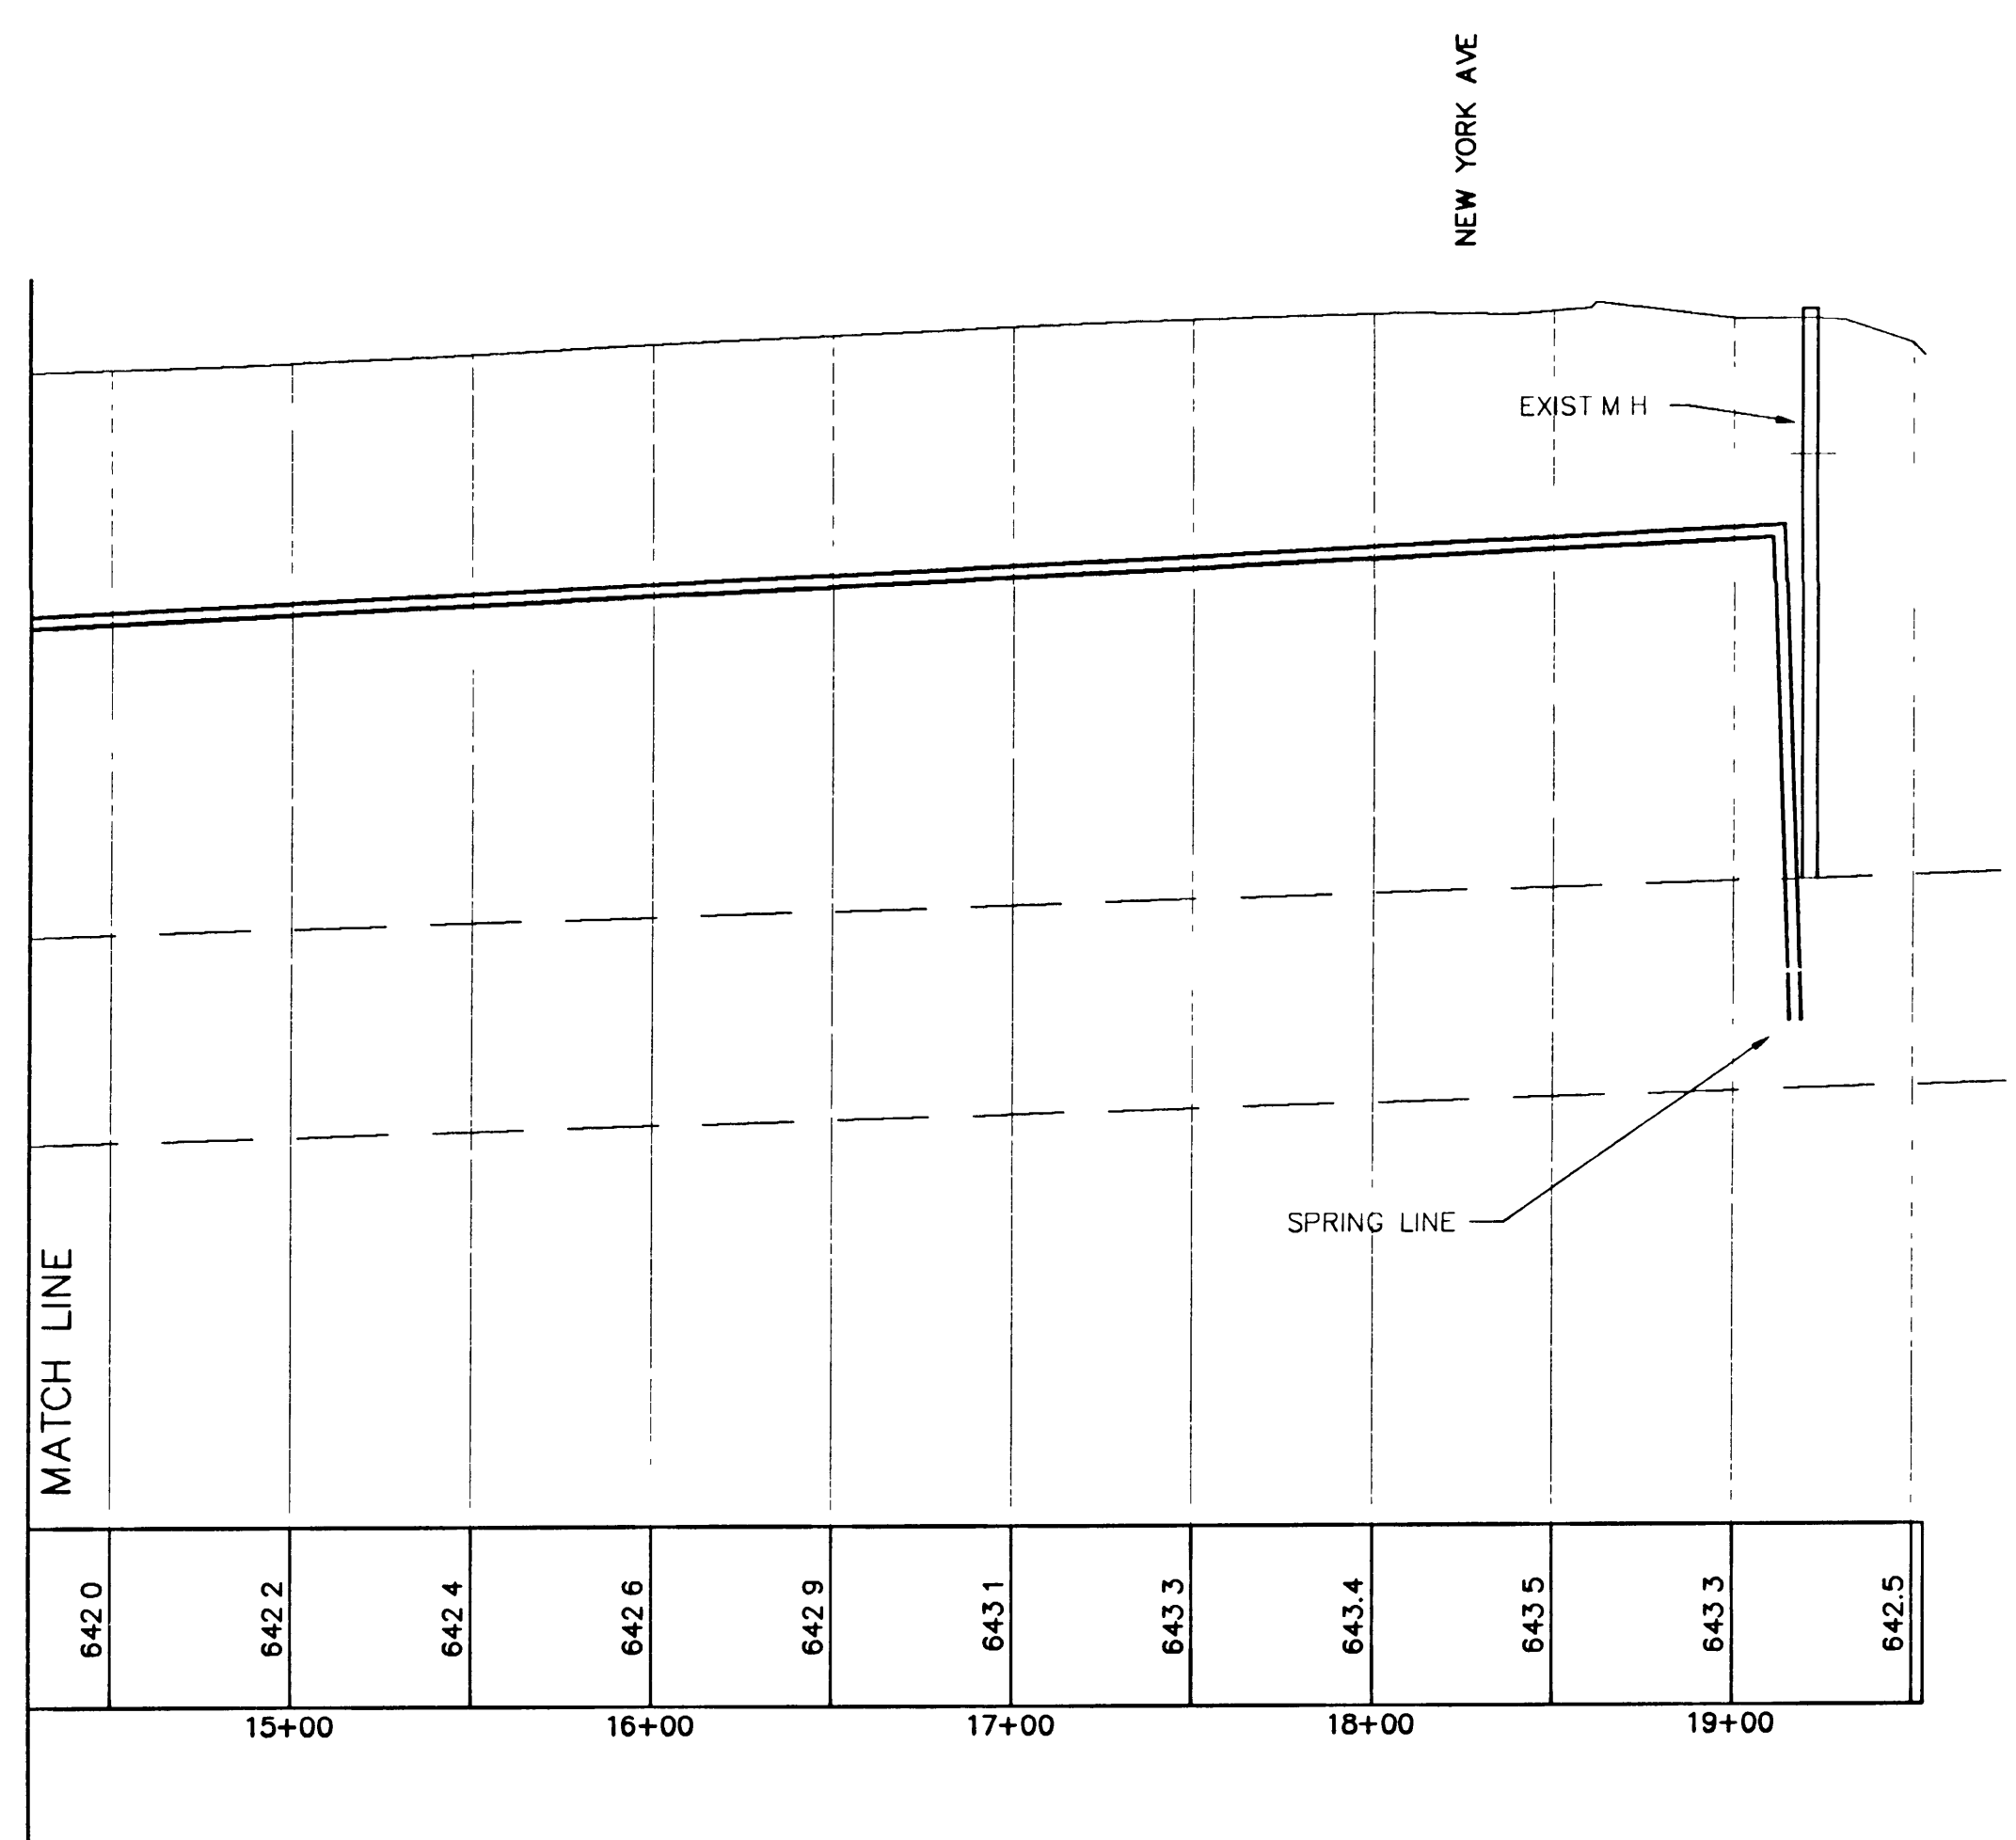

C.R.I. ENGINEERING
Civil Engineering
Land Planning
Construction Management

12 BADGER DRIVE SUPERIOR, WI. 54880
(715) 394 7338

**BEACON KNOLL ESTATES
PROFILES**

AUG. 3, 1992
SHEET # 8