

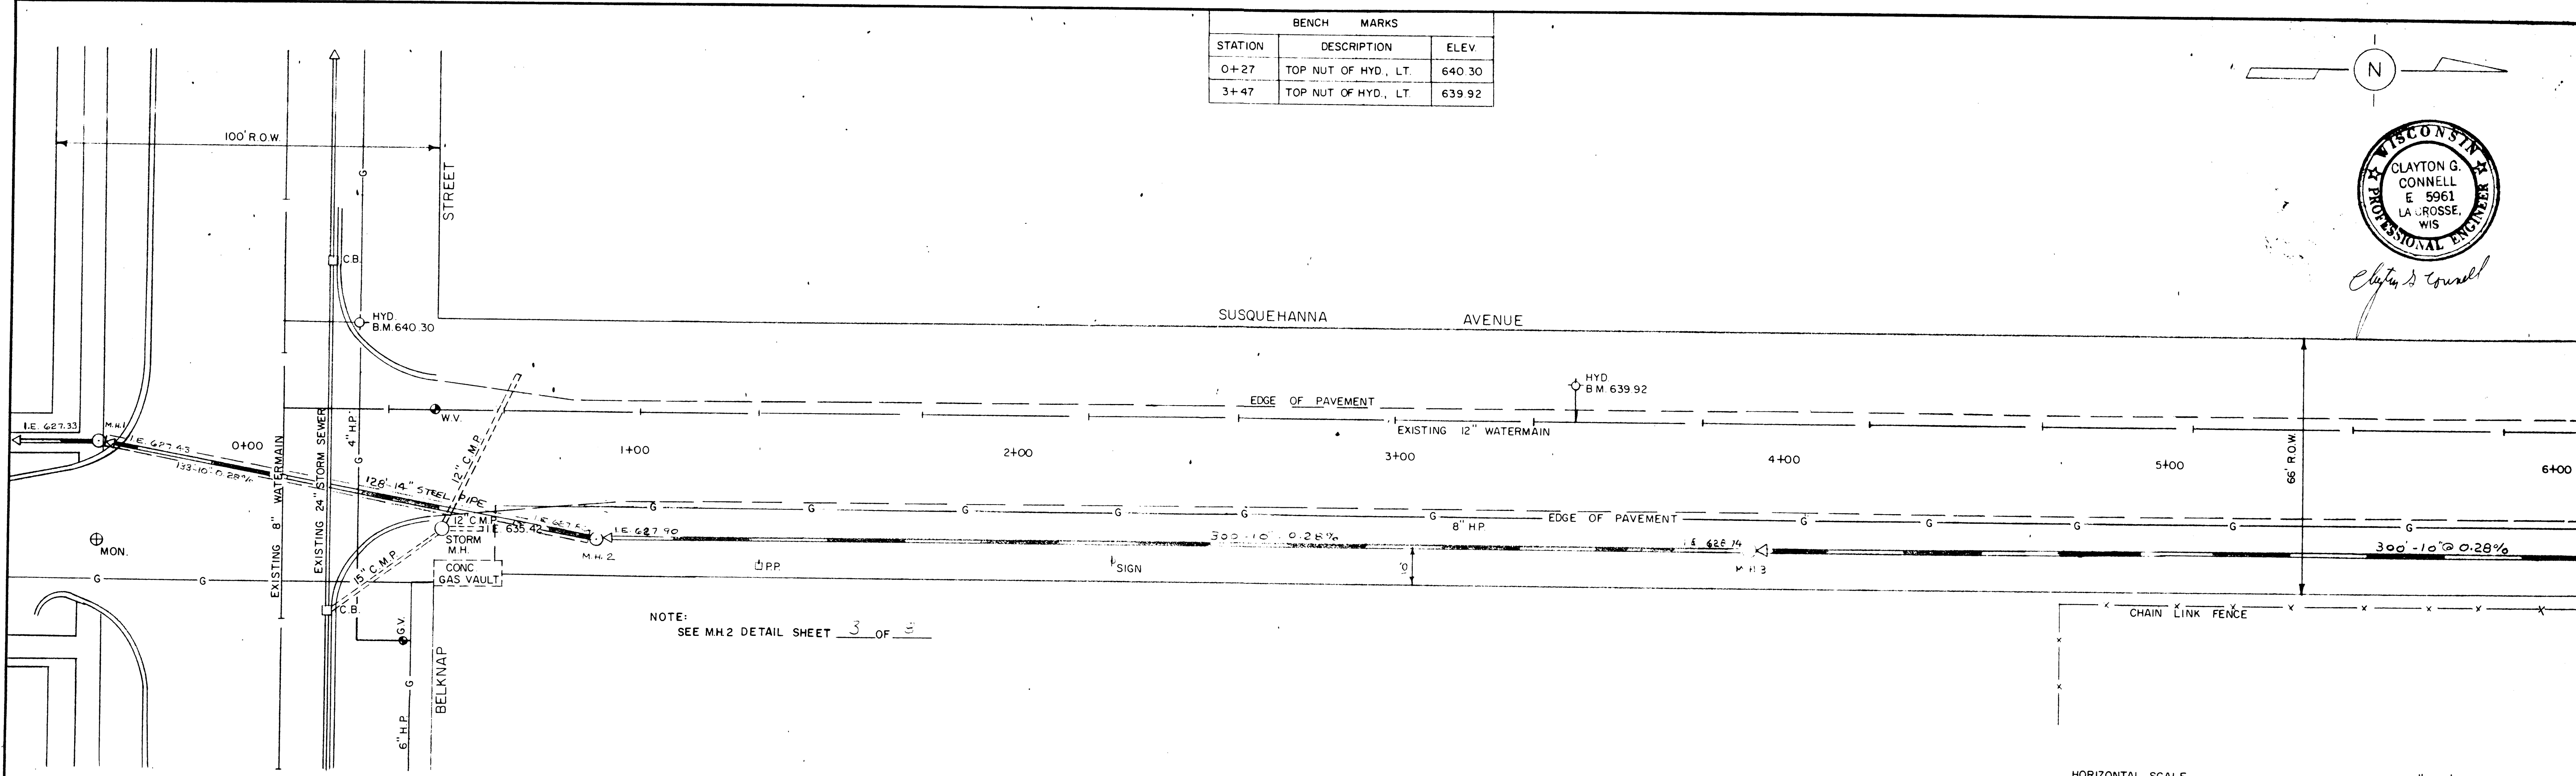
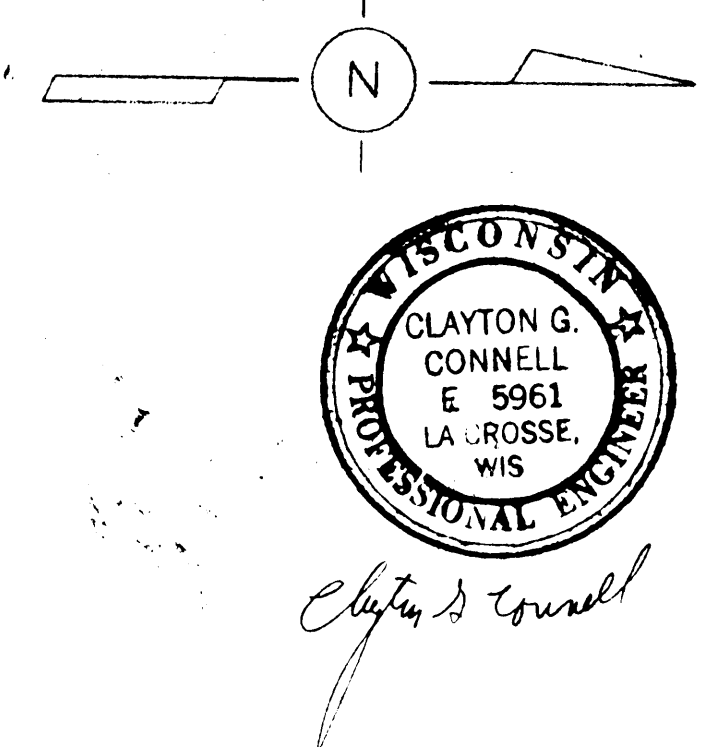


BENCH MARKS		
STATION	DESCRIPTION	ELEV.
0+27	TOP NUT OF HYD. LT.	640.30
3+47	TOP NUT OF HYD. LT.	639.92

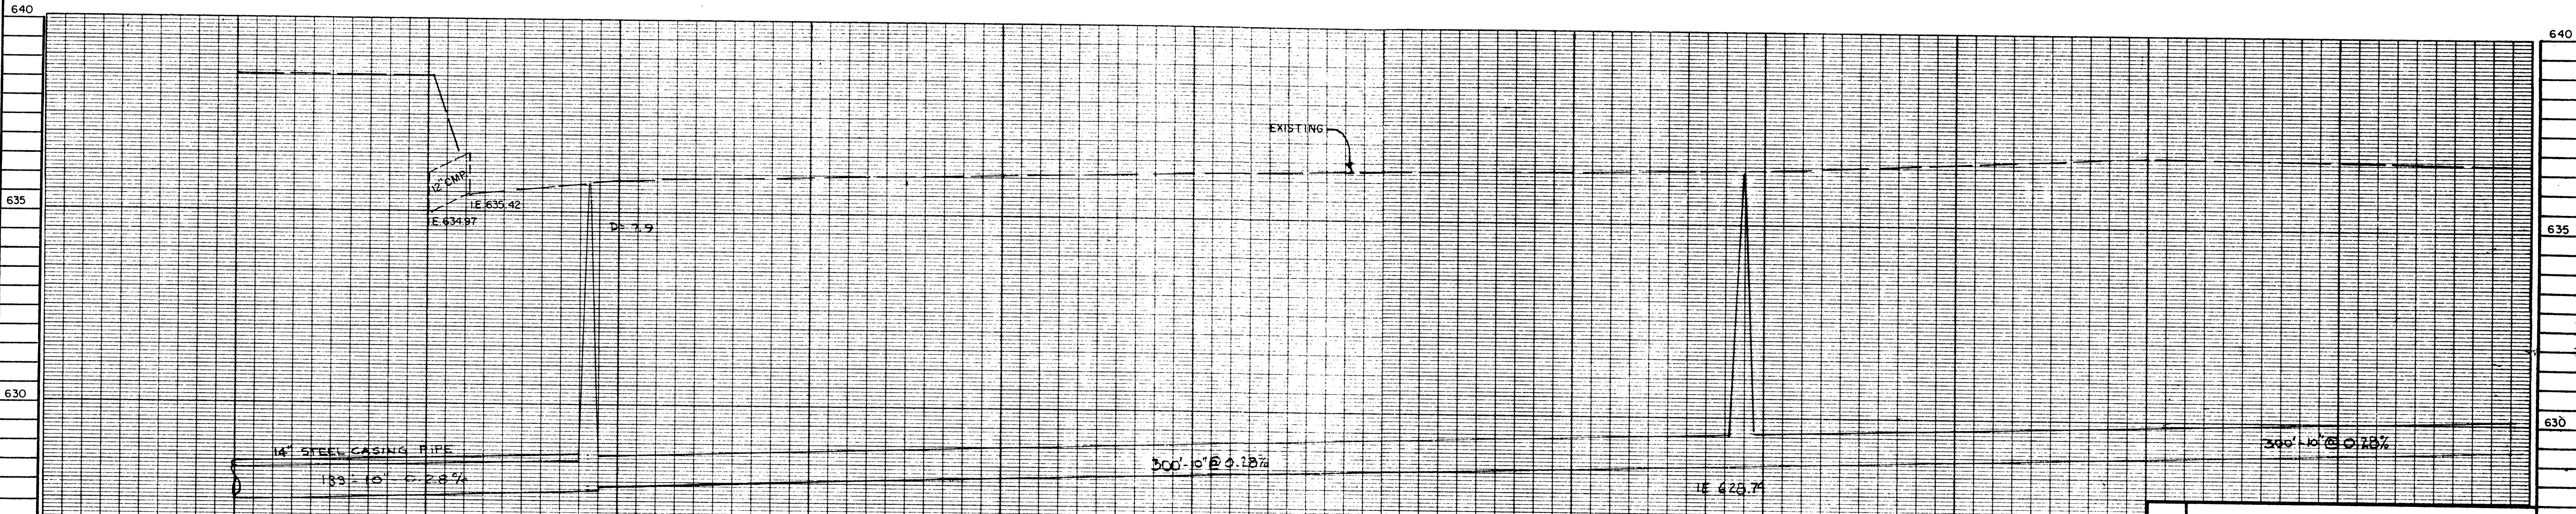

NOTE:  
SEE MH2 DETAIL SHEET 3 OF 6

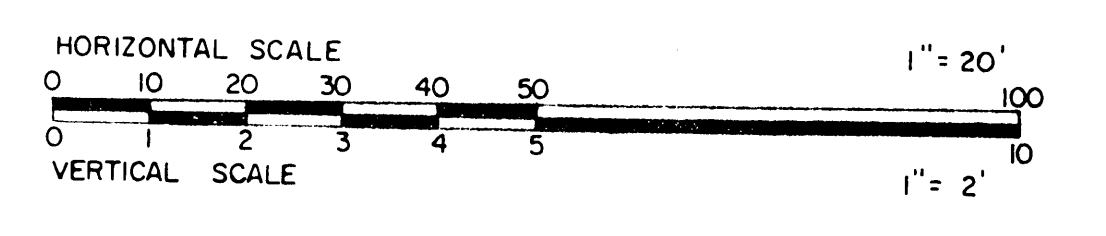

NEW WAREHOUSE BUILDING  
GATEWAY FOODS/TWIN PORTS WAREHOUSE  
PHASE III, EDA WORK:  
RAILROAD SPIUR WORK  
SANITARY SEWER/FORCE MAIN/LIFT STATION WORK  
SUPERIOR, WISCONSIN

EDA PROJ. NO. 06-01-02224

DRAWN BY	E. T. C., INC. MUNICIPAL & INDUSTRIAL ENGINEERS LA CROSSE - WISCONSIN	SCALE
CHECKED BY		1" = 20' HOR. 1" = 2' VERT.
APPROVED BY		REVISION
DATE	JANUARY 22, 1987	SHEET NO.
JOB NO.	E-162 BK 52 PG. 1-10	CE 2058