


Clayton B. Connell

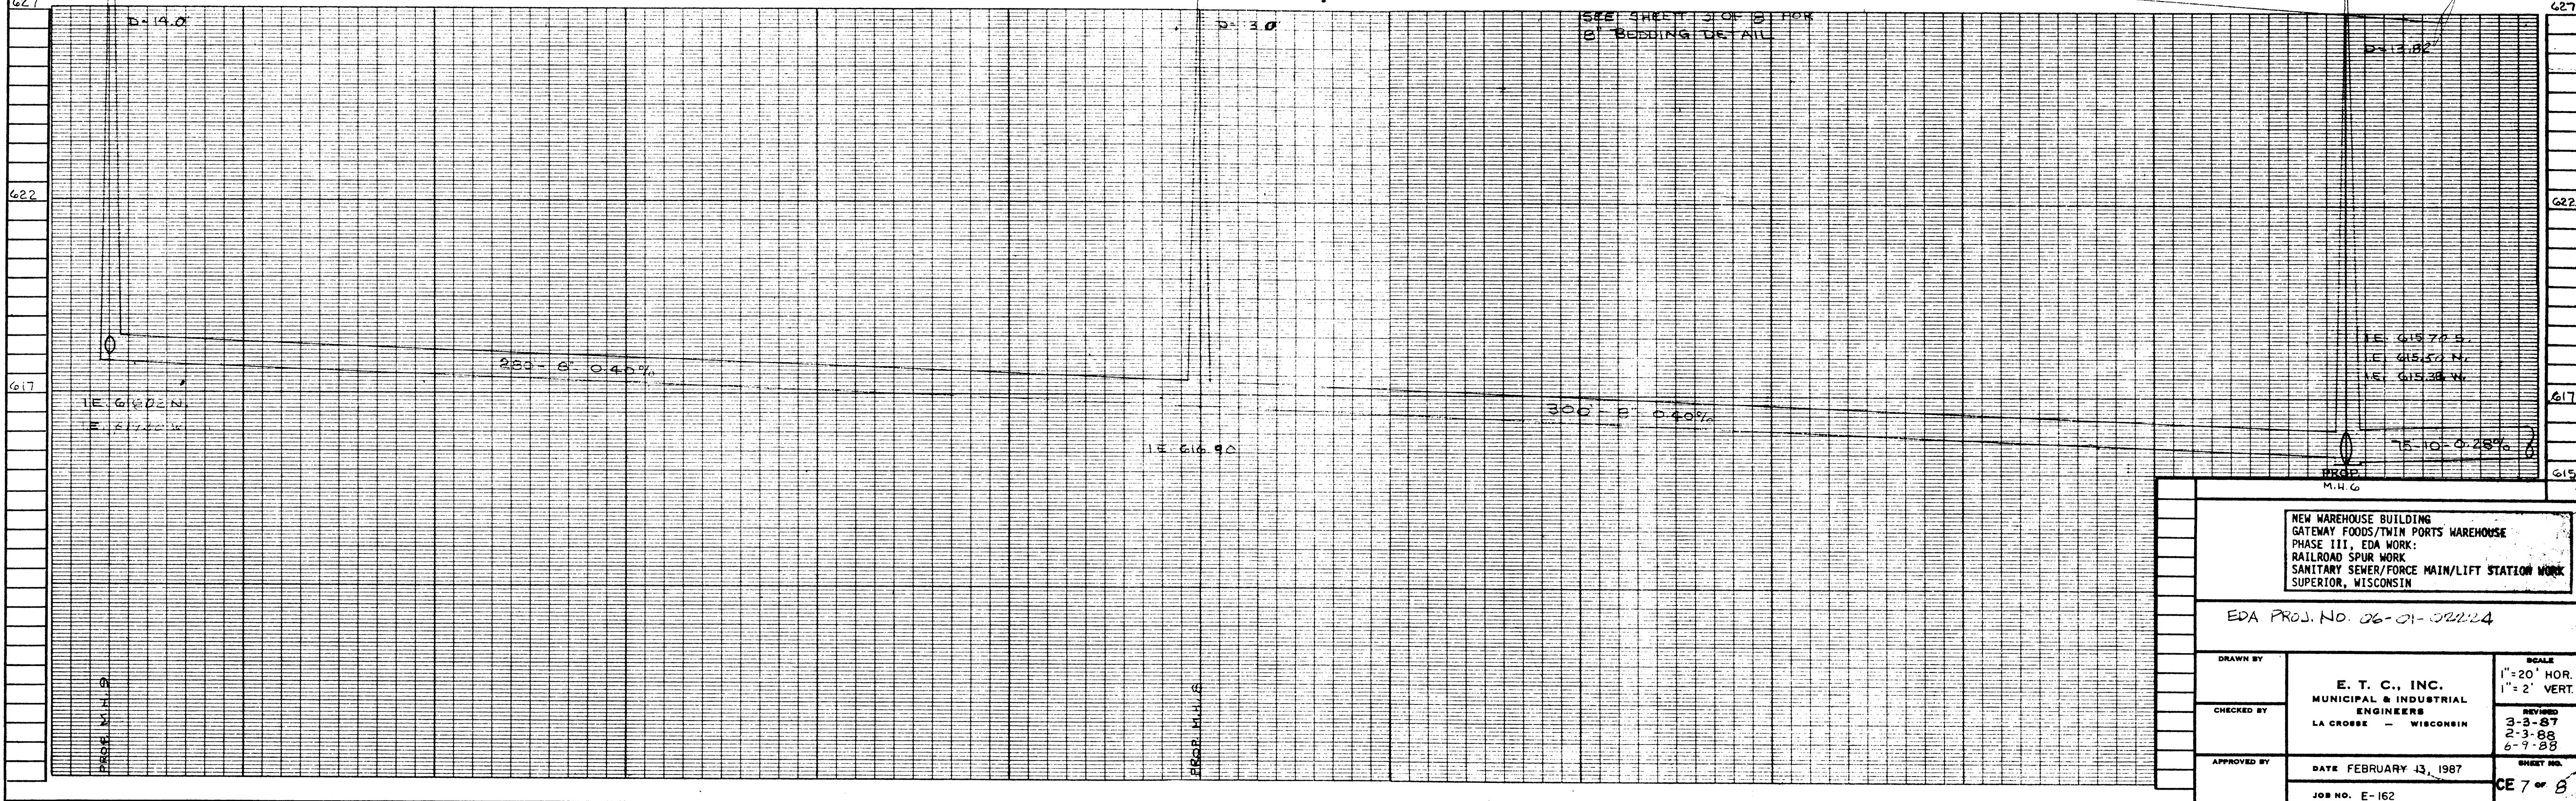

NEW WAREHOUSE BUILDING GATEWAY FOODS/TWIN PORTS WAREHOUSE PHASE III, EDA WORK: RAILROAD SPUR WORK SANITARY SEWER/FORCE MAIN/LIFT STATION WORK SUPERIOR, WISCONSIN		
EDA PROJ. NO. 06-01-02224		
DRAWN BY CHECKED BY APPROVED BY	E. T. C., INC. MUNICIPAL & INDUSTRIAL ENGINEERS LA CROSSE - WISCONSIN	SCALE 1" = 20' HOR. 1" = 2' VERT. REVISIONS 3-3-87 2-3-88 6-7-88 SHEET NO. CE 7 of 8
DATE FEBRUARY 13, 1987		JOB NO. E-162

REVISED 6-21-88