


# WOODSTOCK DIVISION

CITY OF SUPERIOR WIS.

SCALE 1" = 100'

1921

LEGEND: HOUSE NUMBERS SHOWN THUS ○

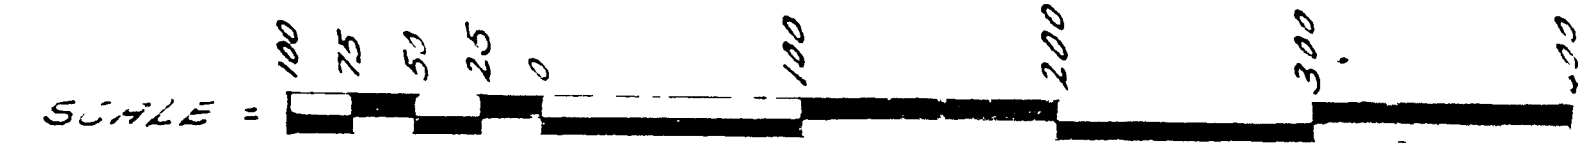

ST LOUIS BAY

BILLINGS PARK

LOT 6 SEC. 20-49-14

BILLINGS DRIVE

WOODSTOCK BAY

RITCHIE ST.

N. TWENTY FIRST ST.

BLOCK 2

VERGENNES ST.

HIGHGATE STREET

WINDSCH ST.

BLOCK 7

BLOCK 1

BLOCK 2

BLOCK 3

BLOCK 4

Map section showing blocks 1 through 10, streets NEWTON LANE, BENNINGTON LANE, and various lot numbers and acreages (e.g., 2.94 A, 1.41 A, 1.36 A, 3.03 A, 1.79 A, 1.28 A, 1.34 A).

Map section showing blocks 1 through 10, streets RITCHIE ST., N. TWENTY FIRST ST., VERGENNES ST., HIGHGATE STREET, WINDSCH ST., and various lot numbers and acreages (e.g., 1.35 A, 1.37 A, 1.38 A, 1.39 A, 1.40 A).