



LOCATION MAP




TYPICAL MANHOLE SECTION

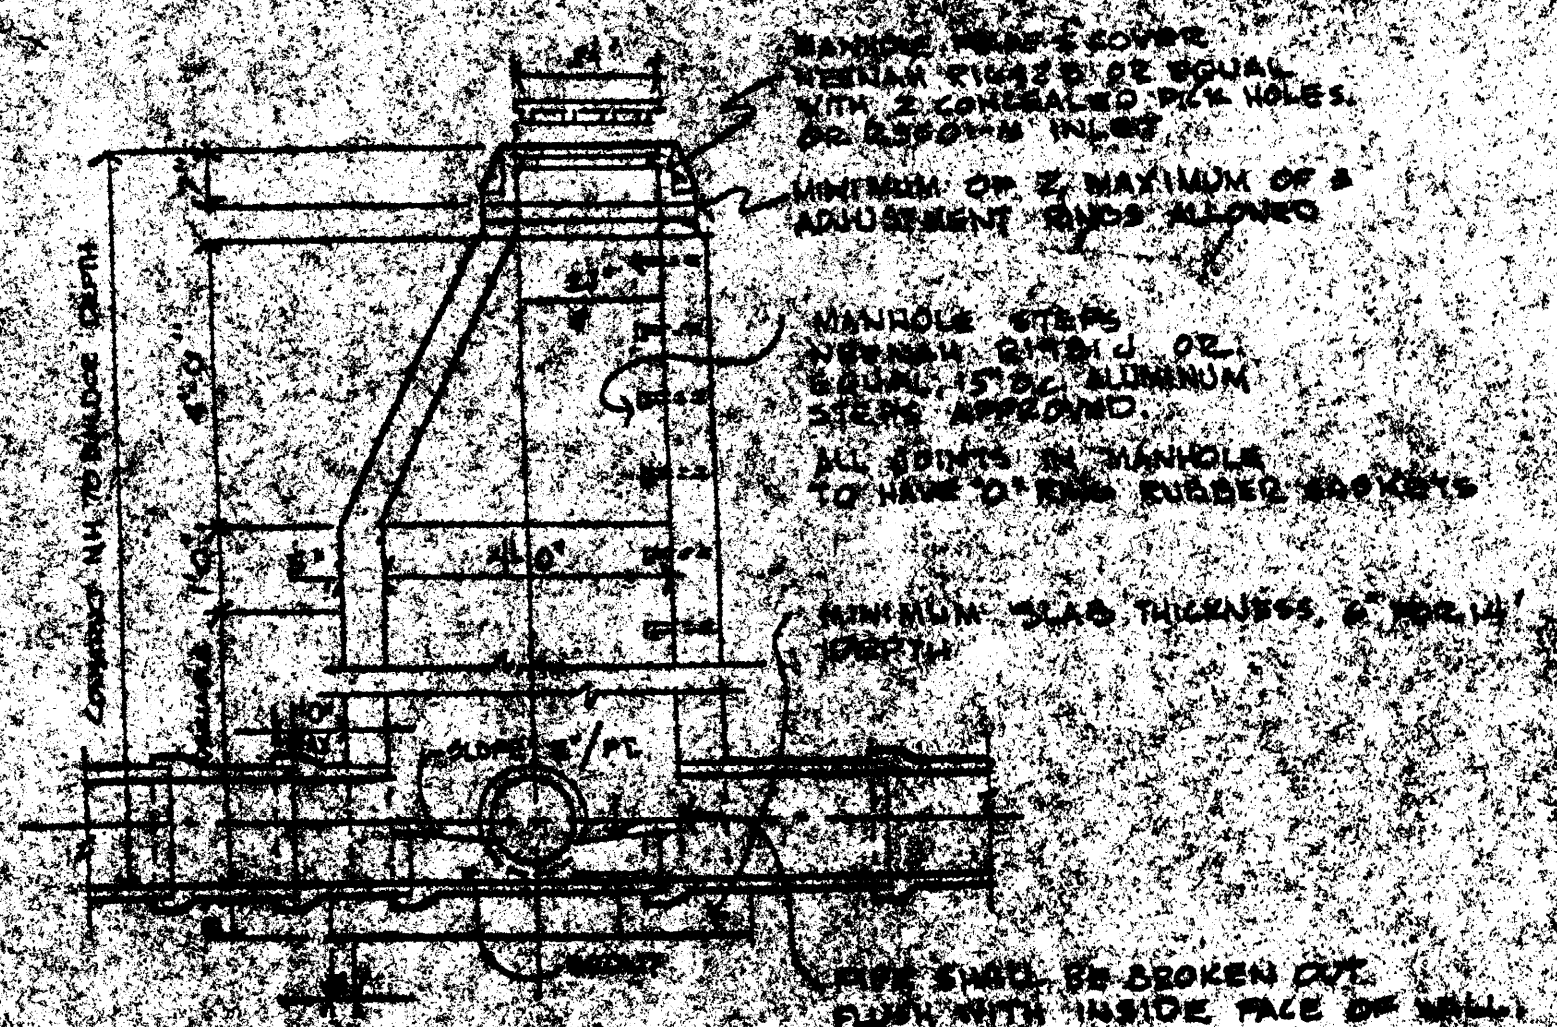

DETAIL JOINT FLOW IN

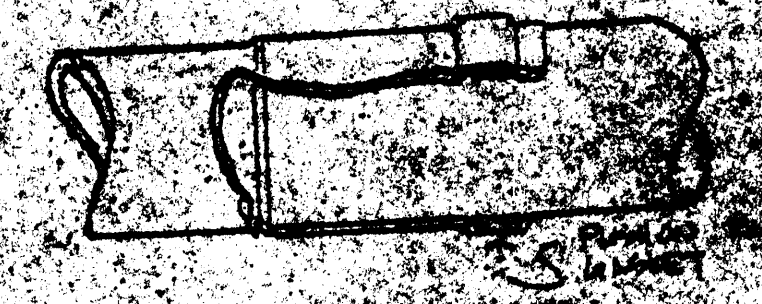

JOINT DETAIL

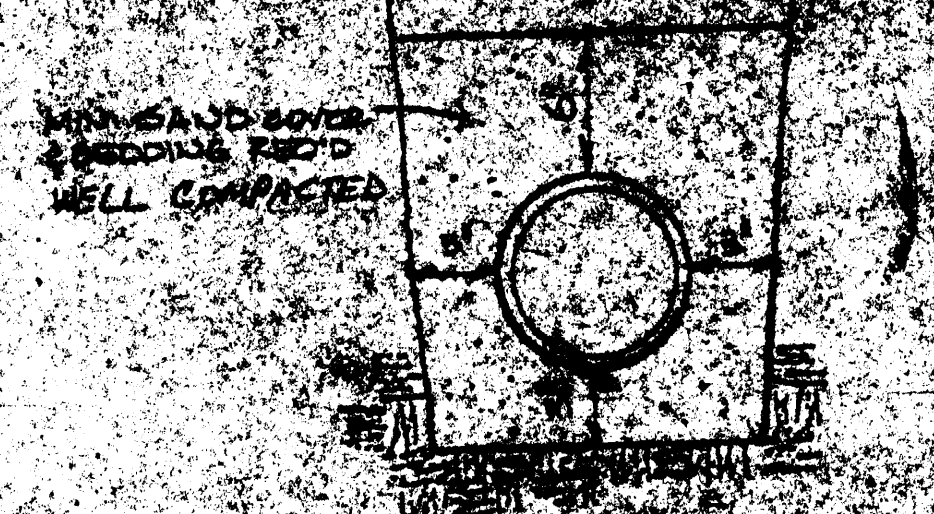

TYPICAL MANHOLE SECTION

**CITY OF SUPERIOR**  
**SANITARY SEWER EXTENSION**  
**N. 17th St. & NEW YORK AVE.**