




LOCATION MAP

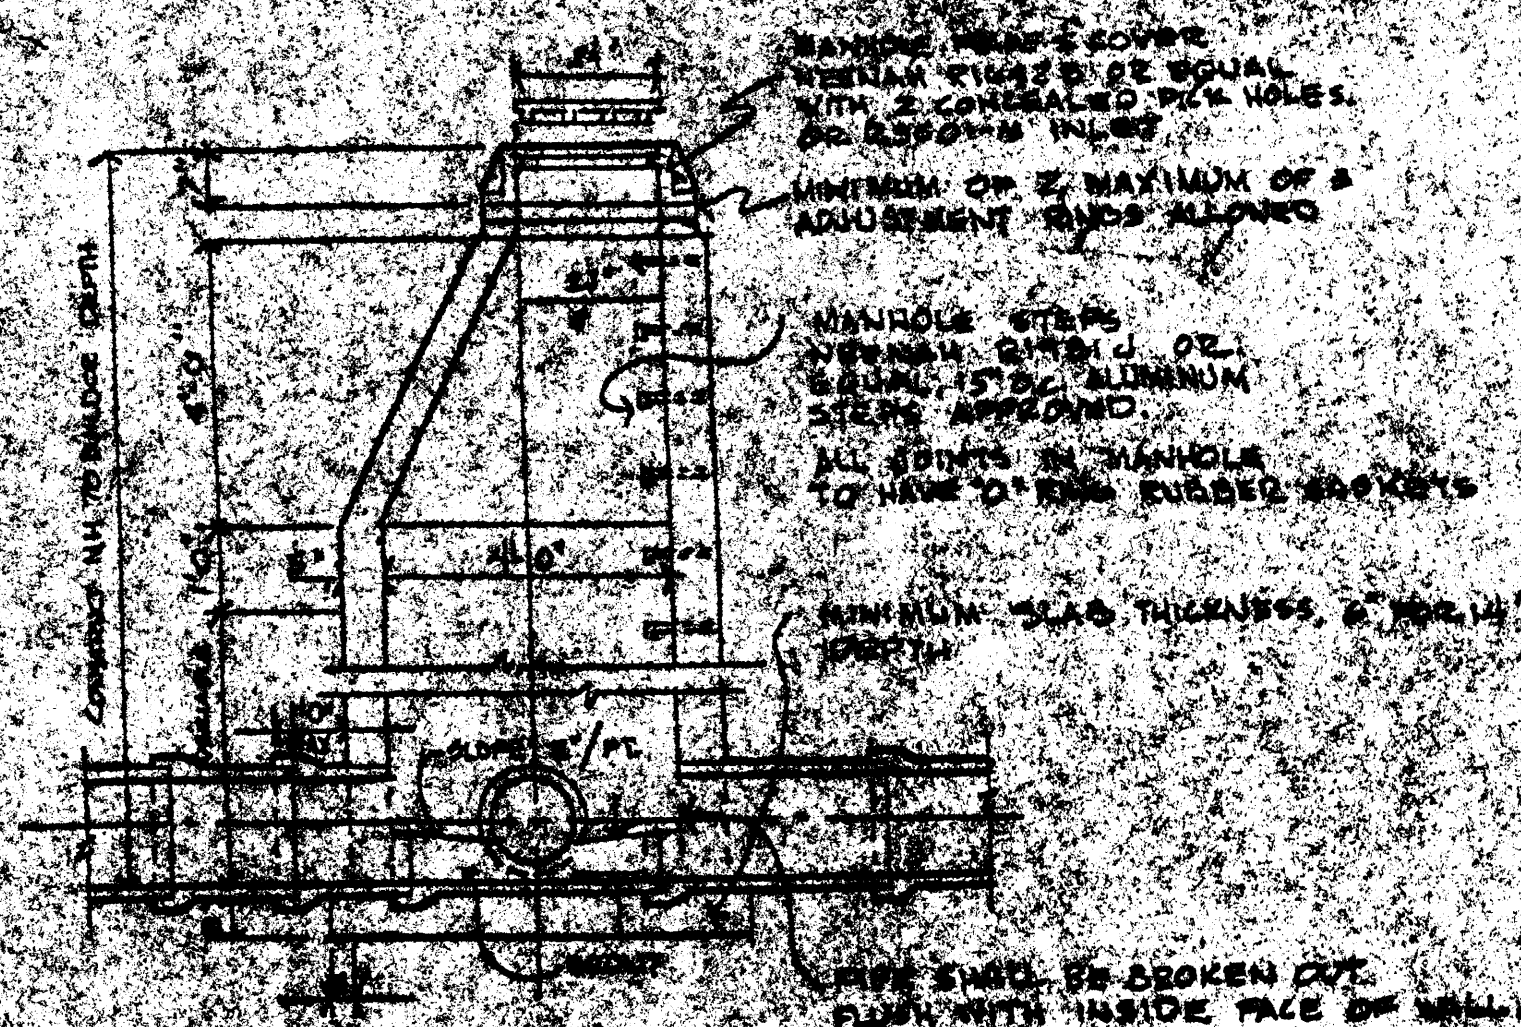


TYPICAL MANHOLE SECTION

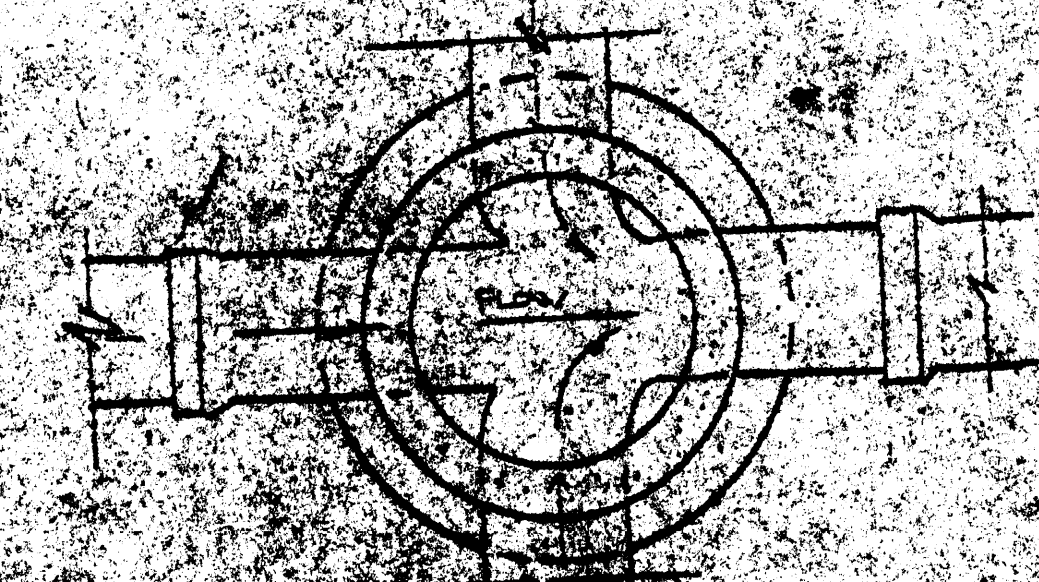

DETAIL JOINT FLOW IN
 THE DIRECTION OF FLOW

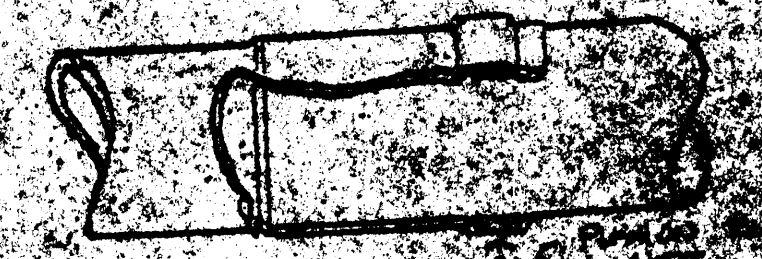

JOINT DETAIL

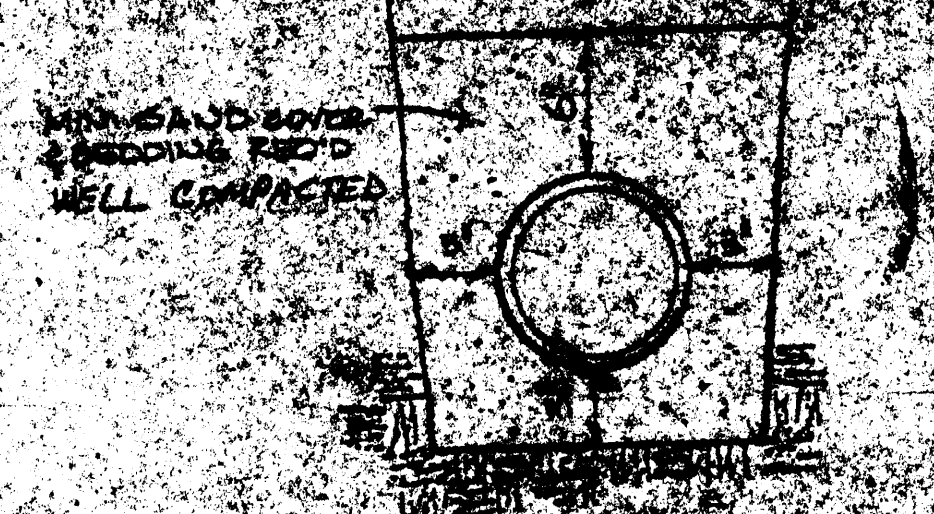


TYPICAL MANHOLE DETAIL

CITY OF SUPERIOR


SANITARY SEWER EXTENSION

N. 17TH ST. & NEW YORK AVE.

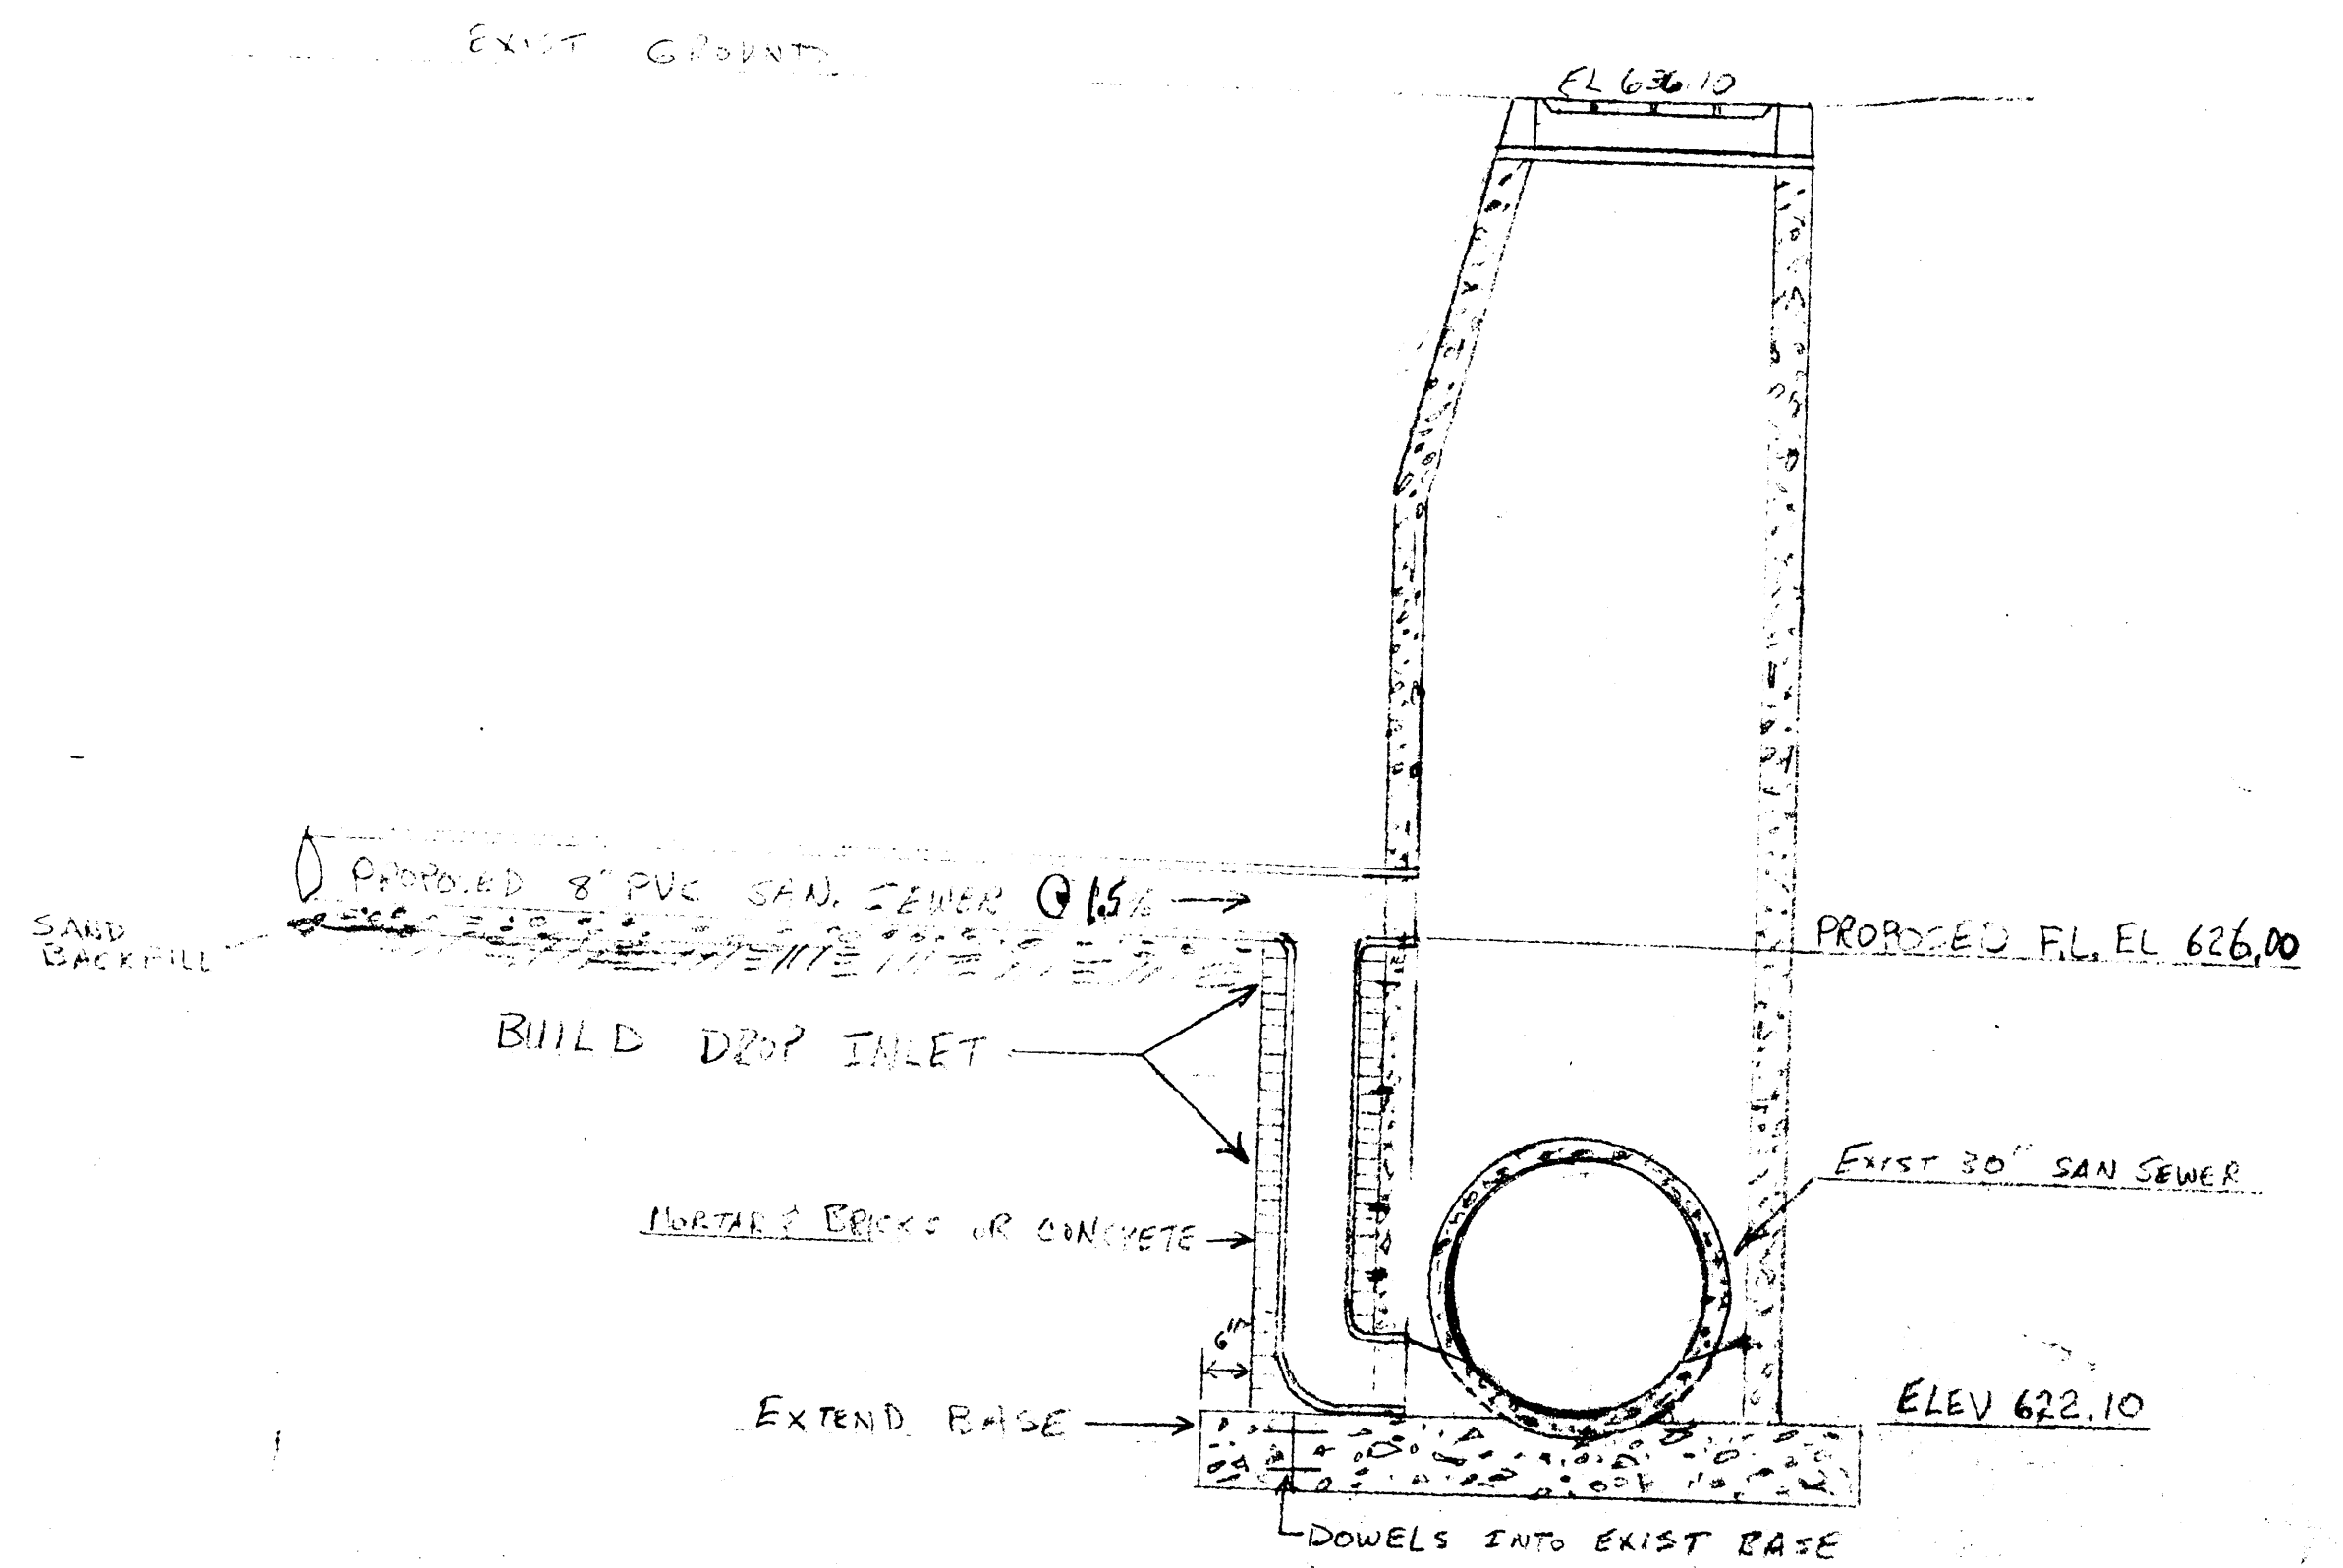


SCALE 1/2" = 1'

PROPOSED DROP MANHOLE AT EXIST. MANHOLE 0 STA. 0+00

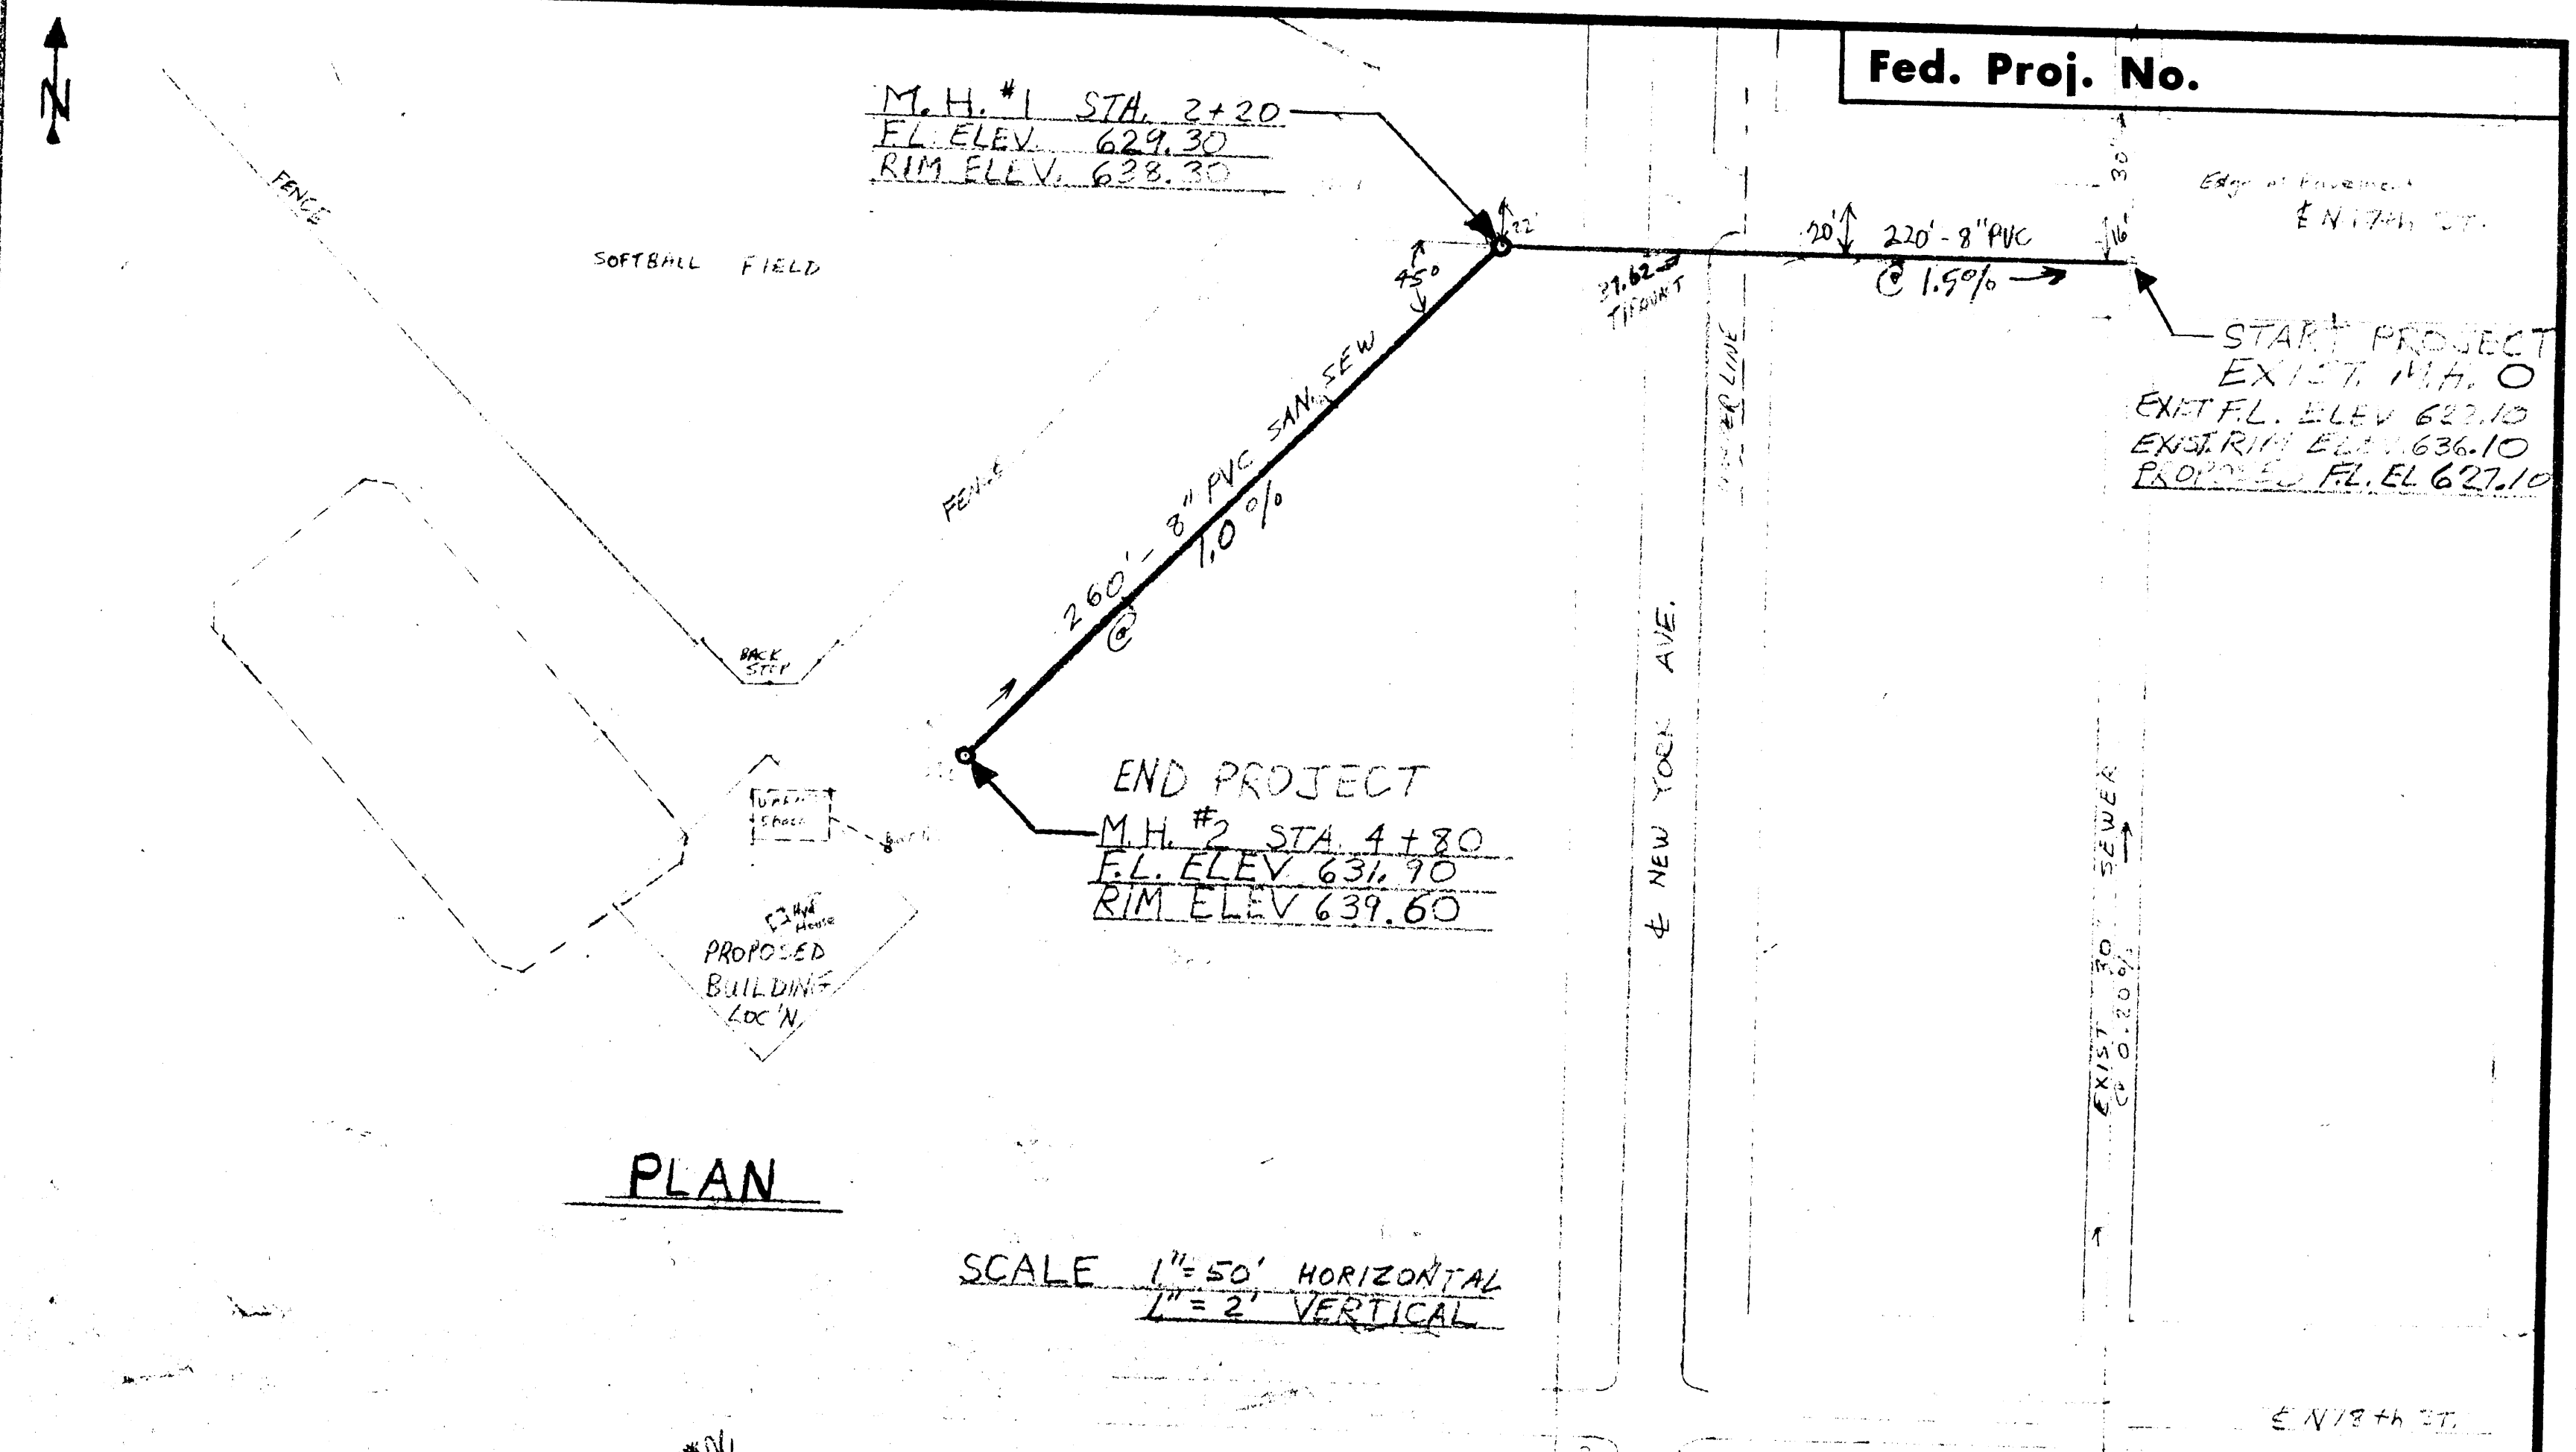

PLAN

SCALE 1" = 50' HORIZONTAL
1" = 2' VERTICAL

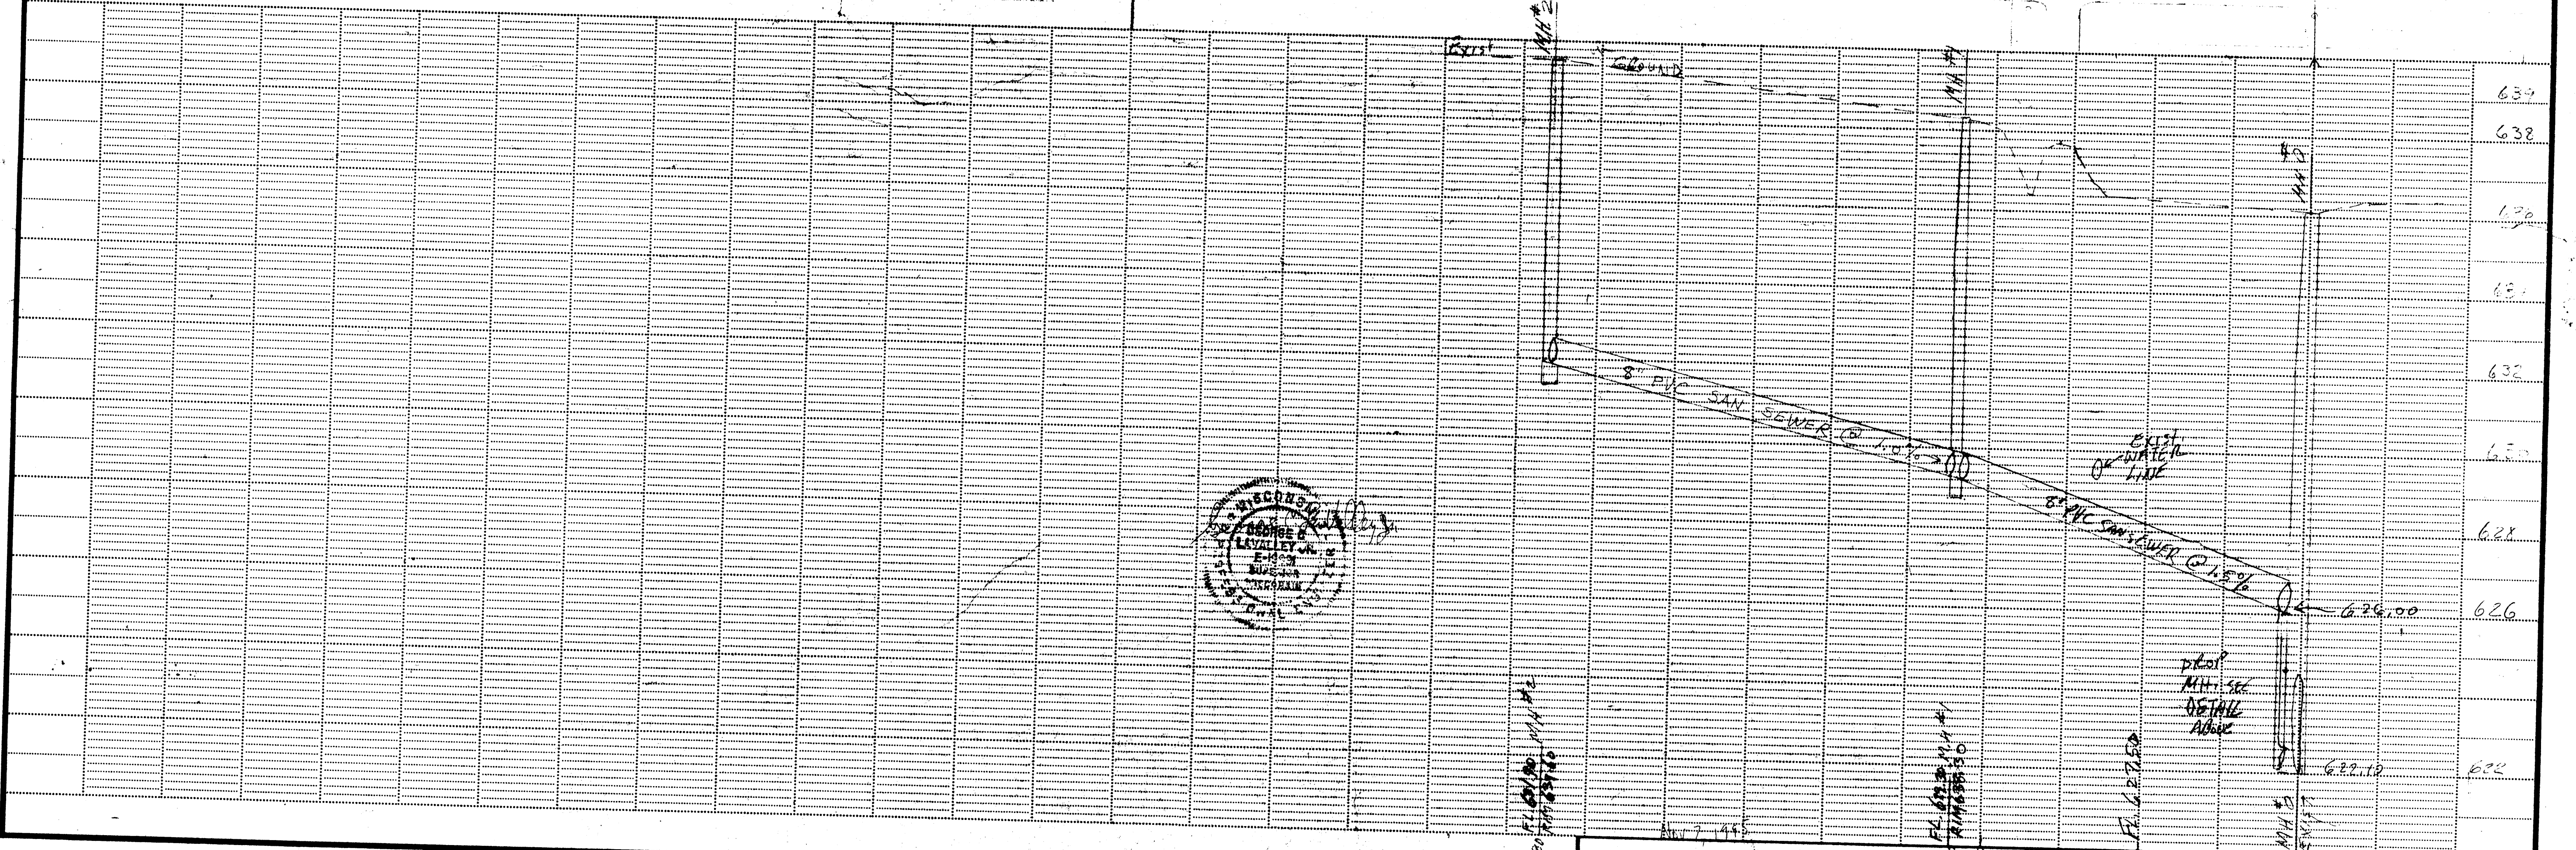

SINGLE PLAN, DOTTED
P. A. ROBERT CO. - MILWAUKEE, WIS. PAUL