
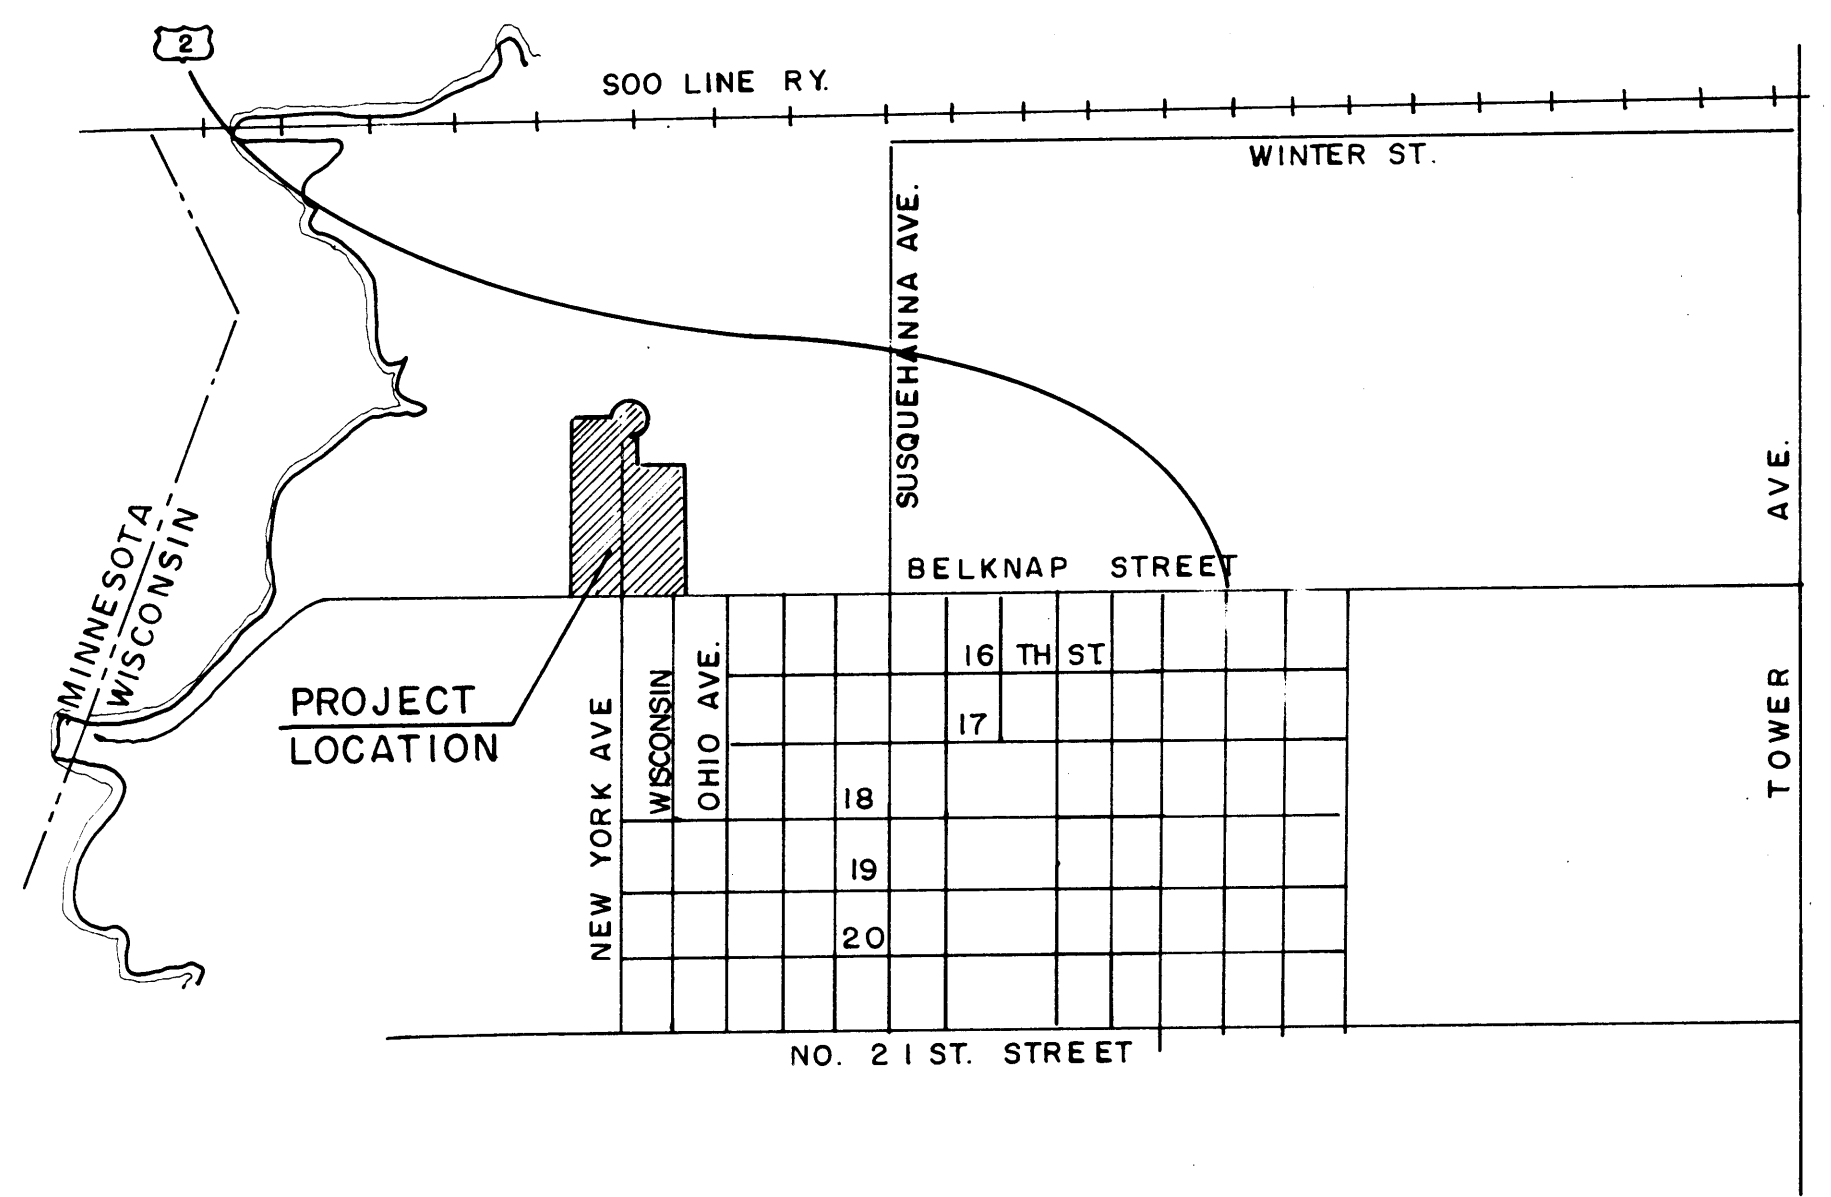


RECEIVED - DNR
DEC 10 1993
BUREAU OF
WASTEWATER MGMT.

PROPOSED PLAN FOR PAINE'S ADDITION TO SUPERIOR AND WESTERLY EXPANSION OF BELKNAP MOBILE HOME PARK

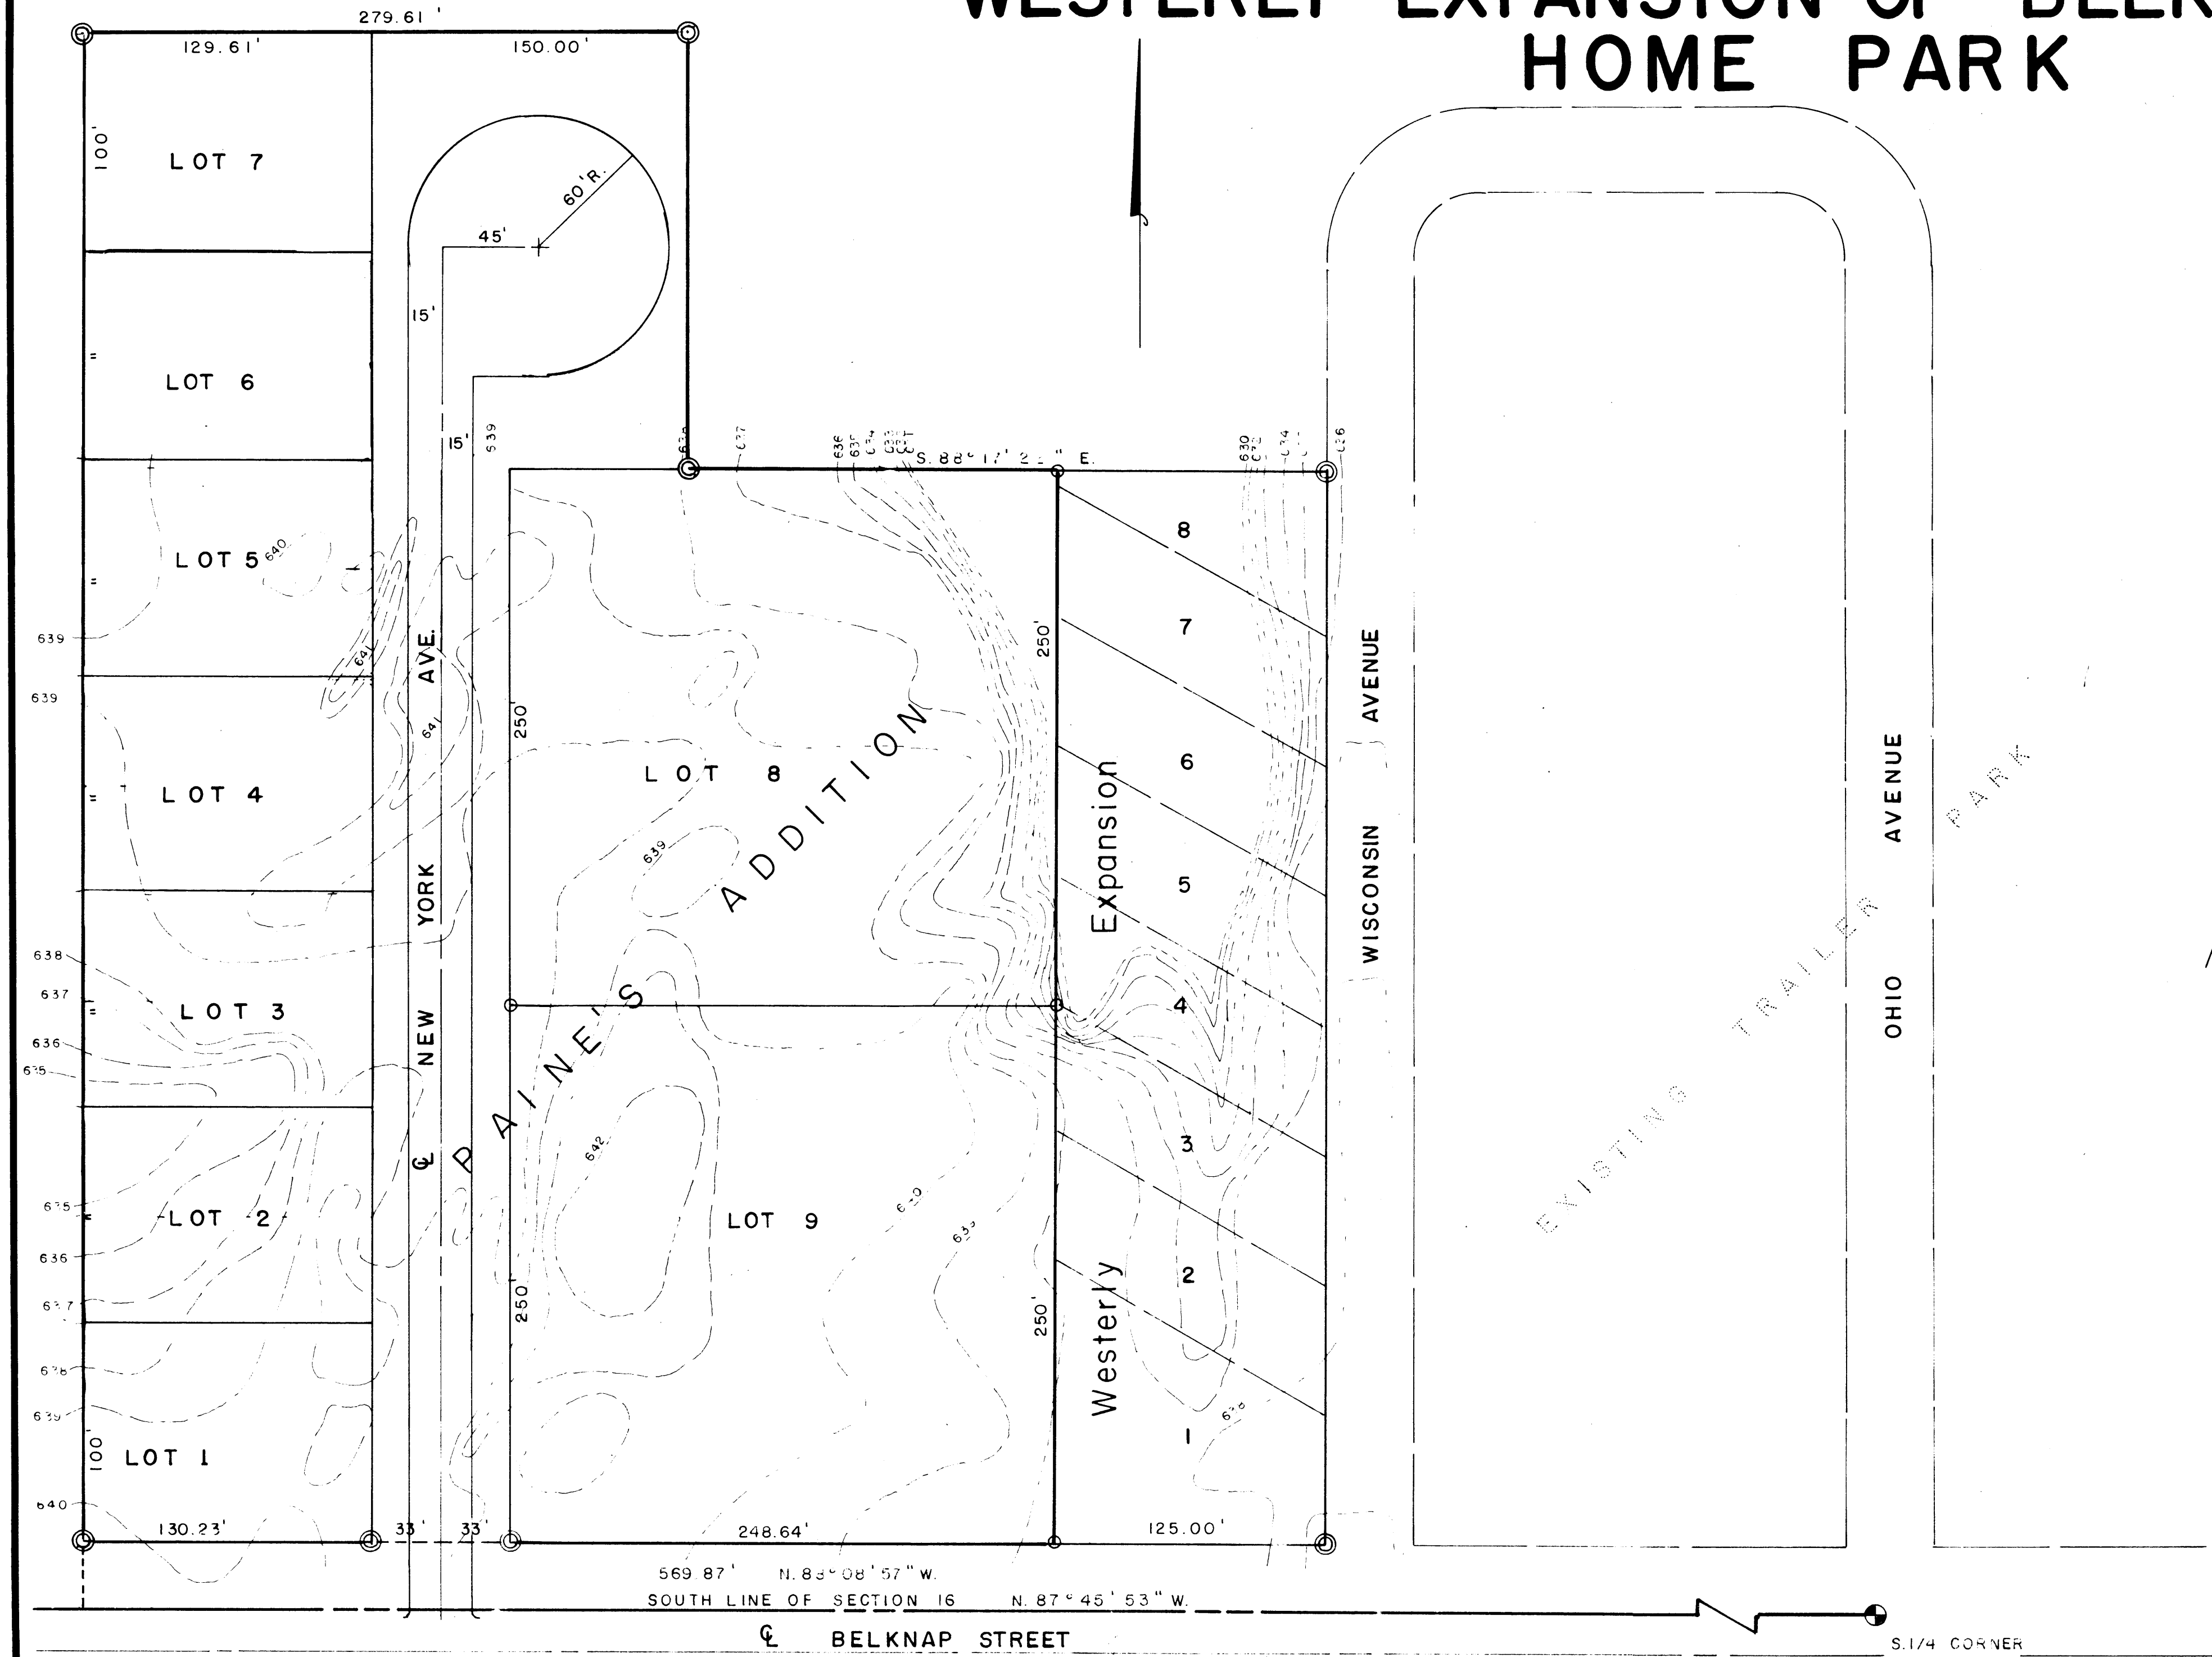

REVIEWED AND APPROVED BY THE
DIV. FOR ENVIRONMENTAL QUALITY,
DEPT. OF NATURAL RESOURCES IN
ACCORDANCE WITH SEC. 144.04 WIS.
STATS. SUBJECT TO THE CONDITIONS
SET FORTH IN THE LETTER OF APPROVAL

APPROVAL NUMBER 93-1930
APPROVAL DATE 01-31-94



DATED THIS 8 DAY OF DEC, 1993

WILLIAM R. NIEMI PE

S. 1/4 CORNER
SECTION 16
T. 49 N., R. 14 W.
SET P.K. NAIL
FROM TIES