

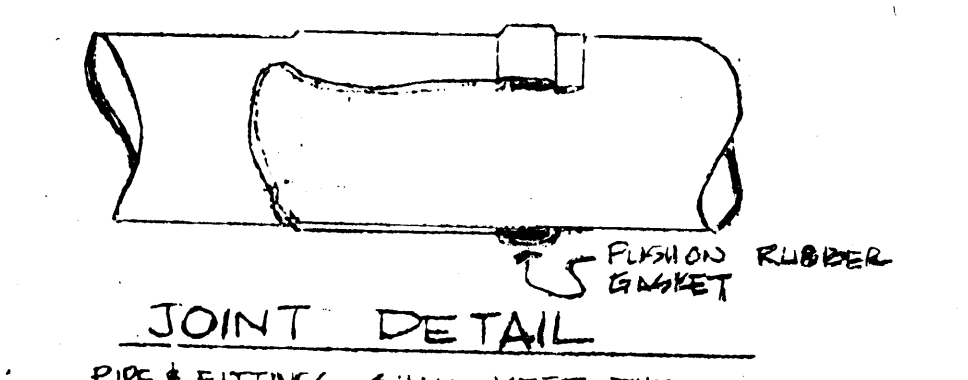
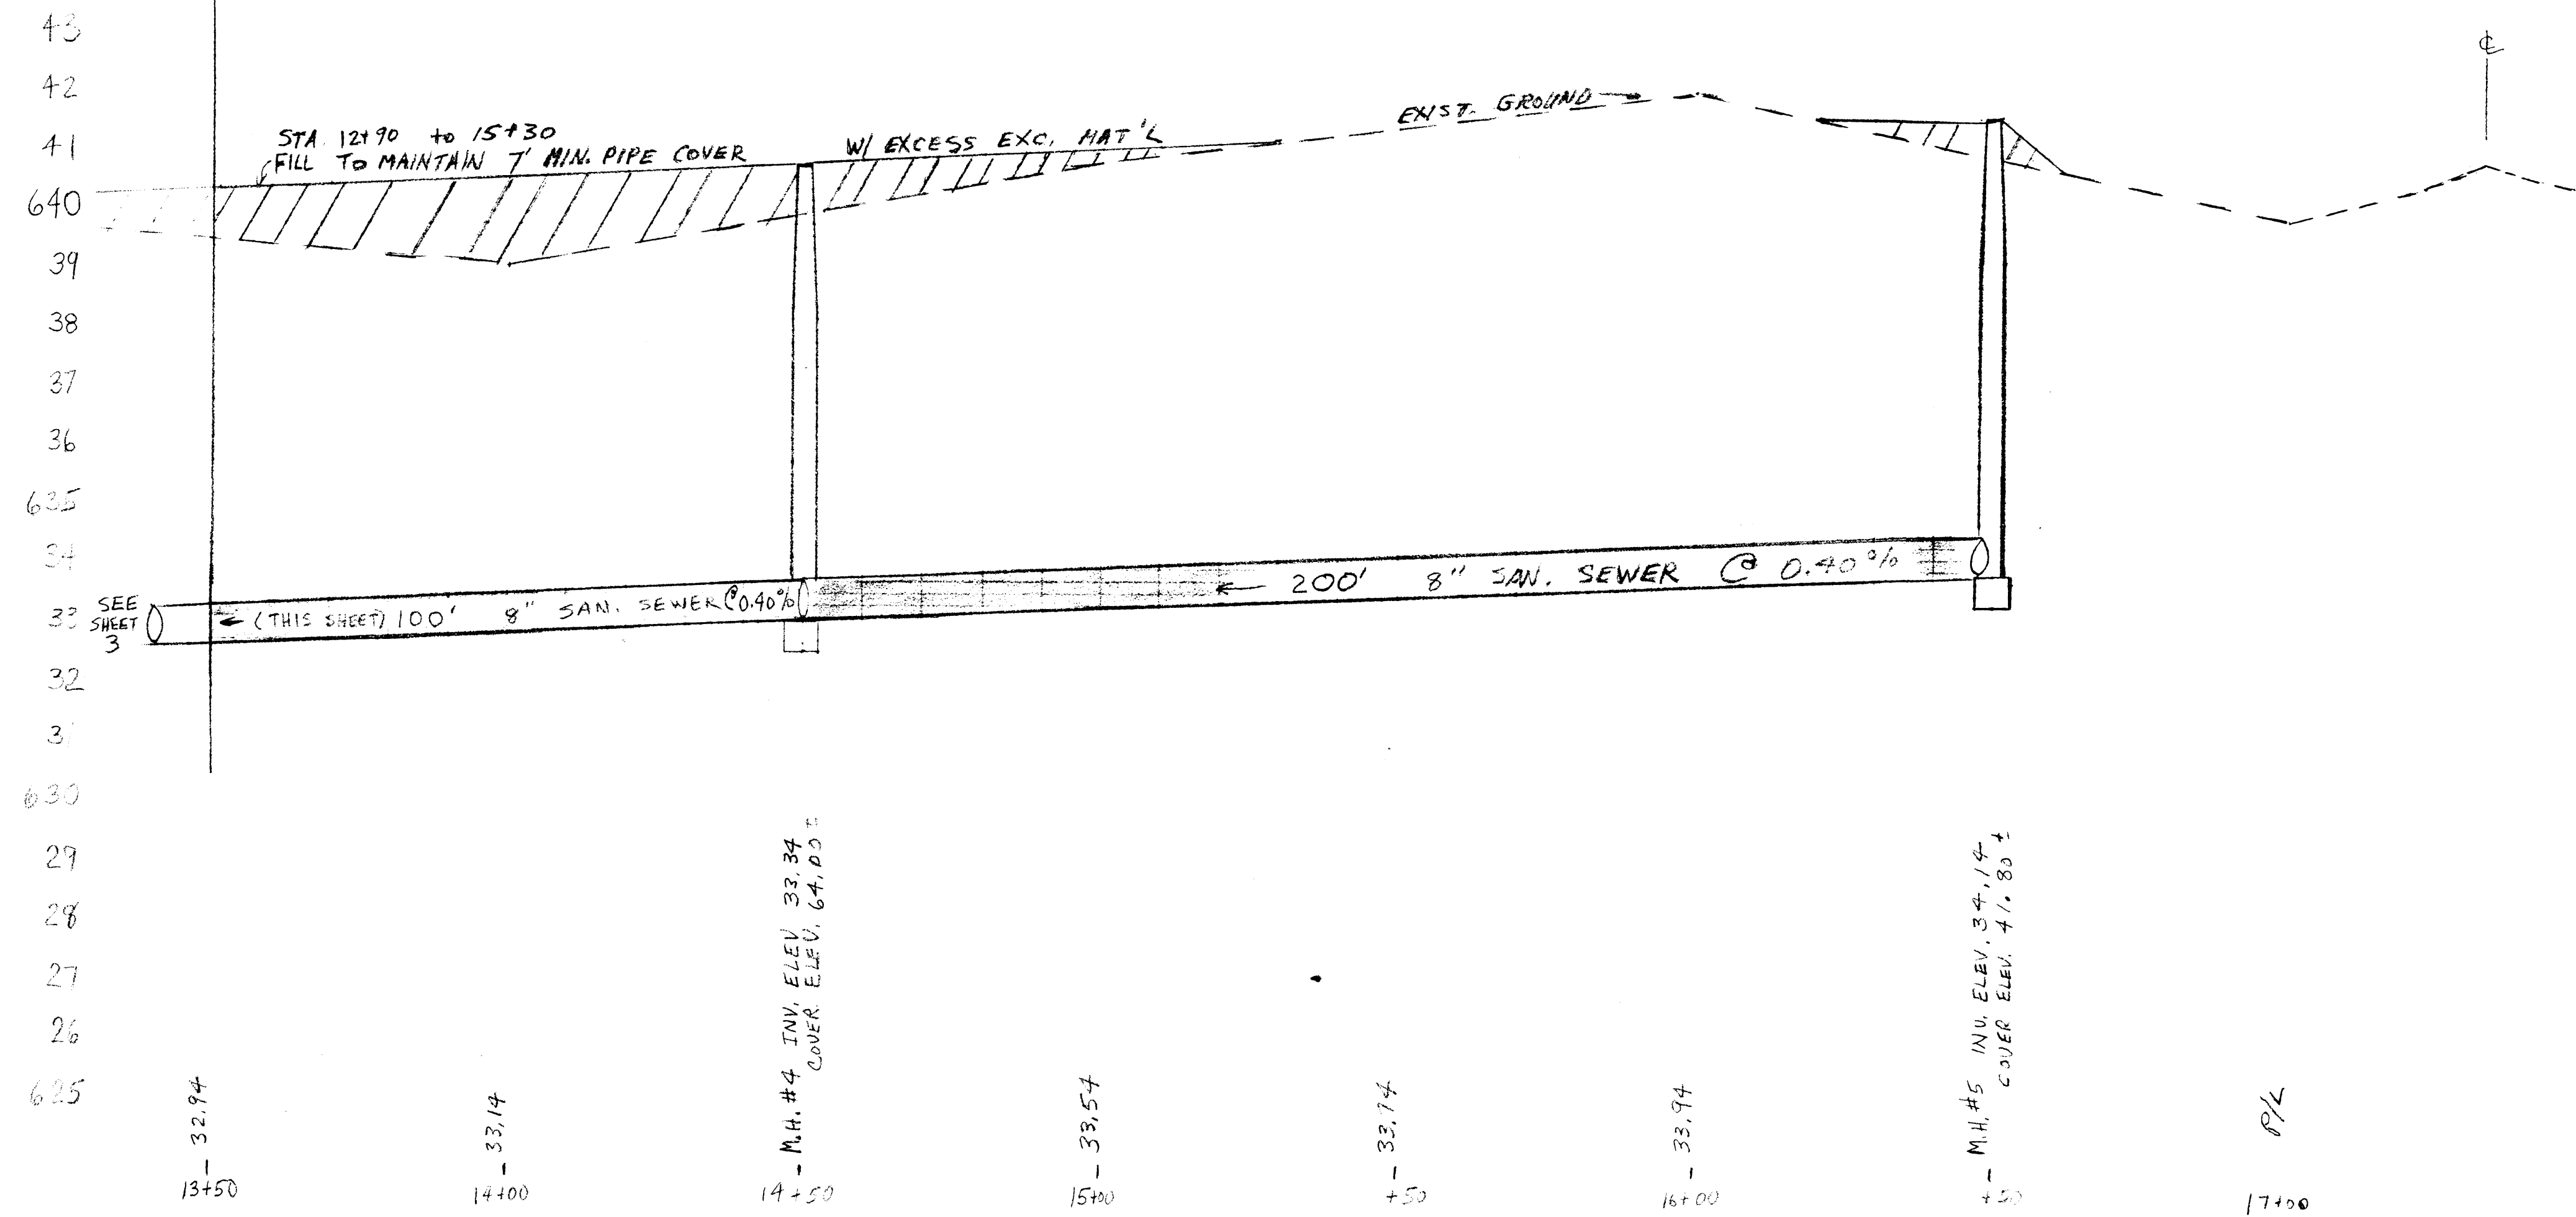


SCALE : HORIZ. 1" = 20'
VERT. 1" = 2'

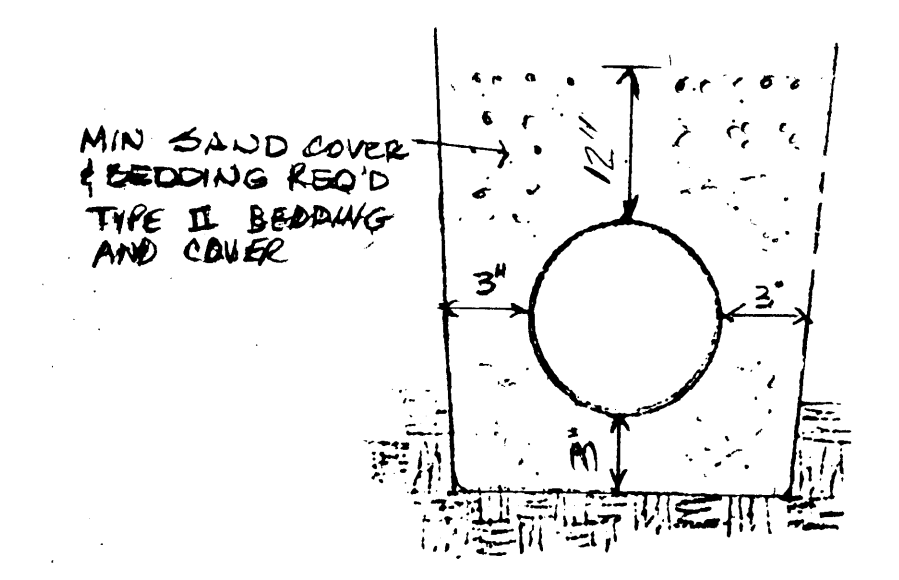

PIPE & FITTINGS SHALL MEET THE REQUIREMENTS FOR PVC SEWER PIPS ASTM D-3034

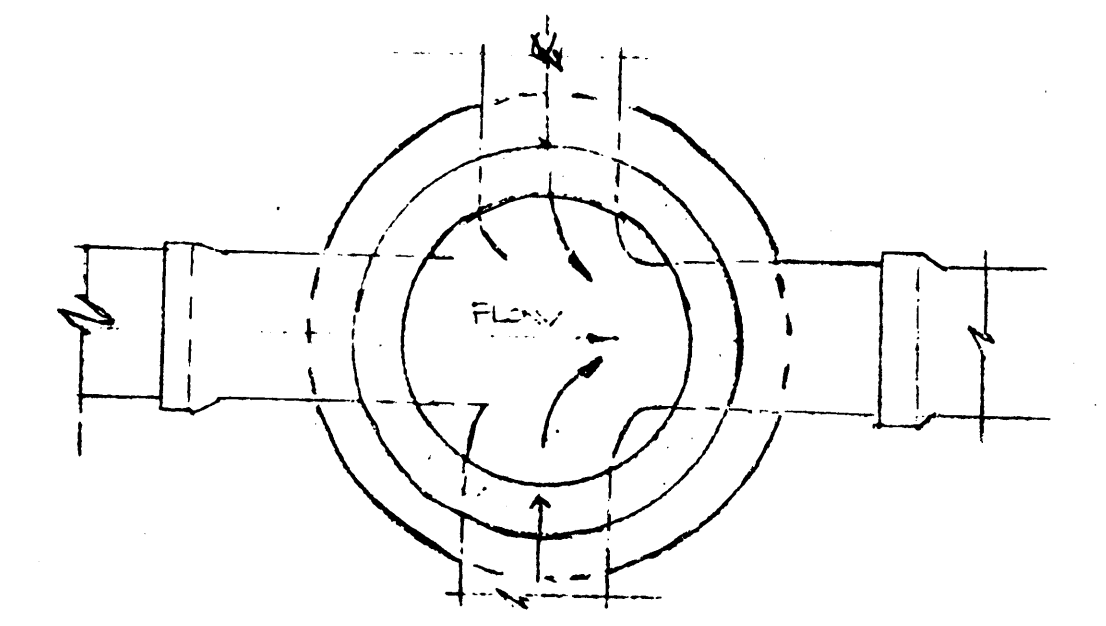

TRENCH BACKFILL DETAIL