
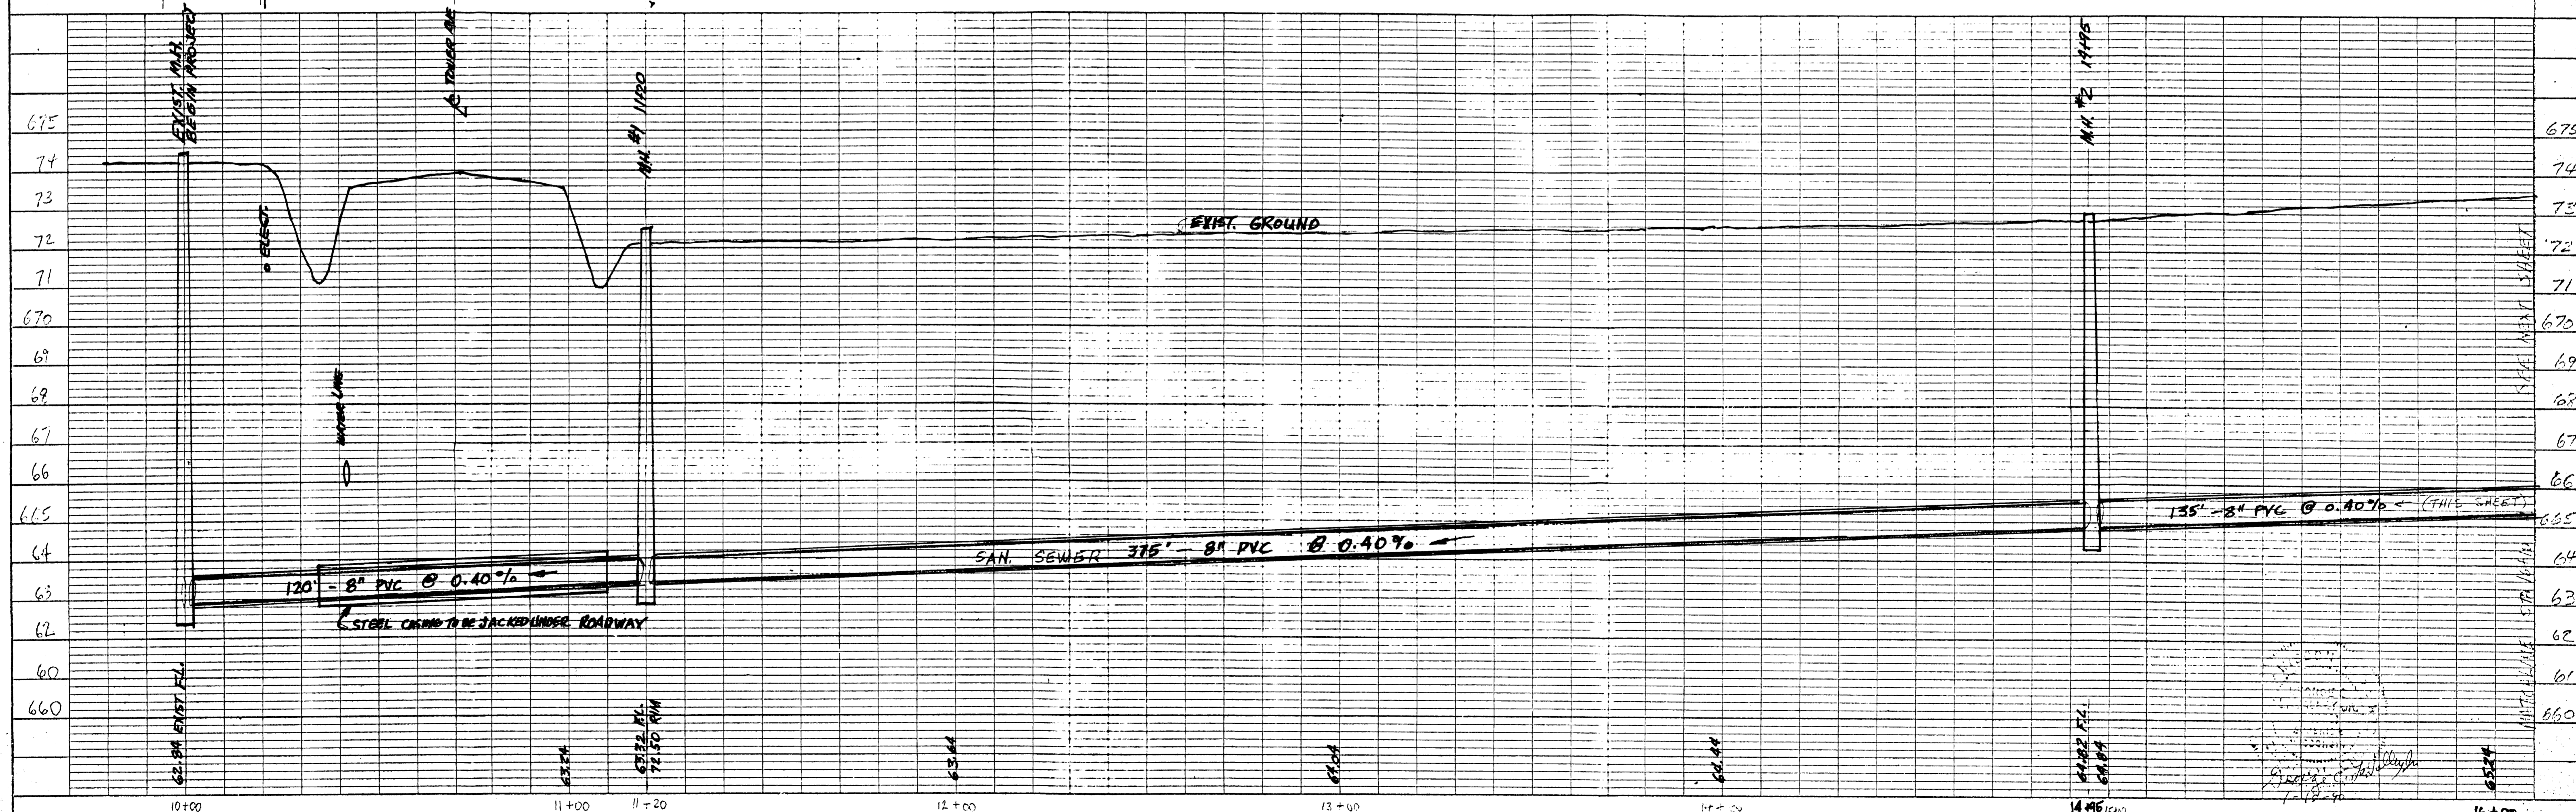


DATE	
BY	
REVISION	
NO.	
PLAN	
NOTE BOOK	
NO.	

DATE	
BY	
REVISION	
NO.	
PROFILE	
NOTE BOOK	
NO.	

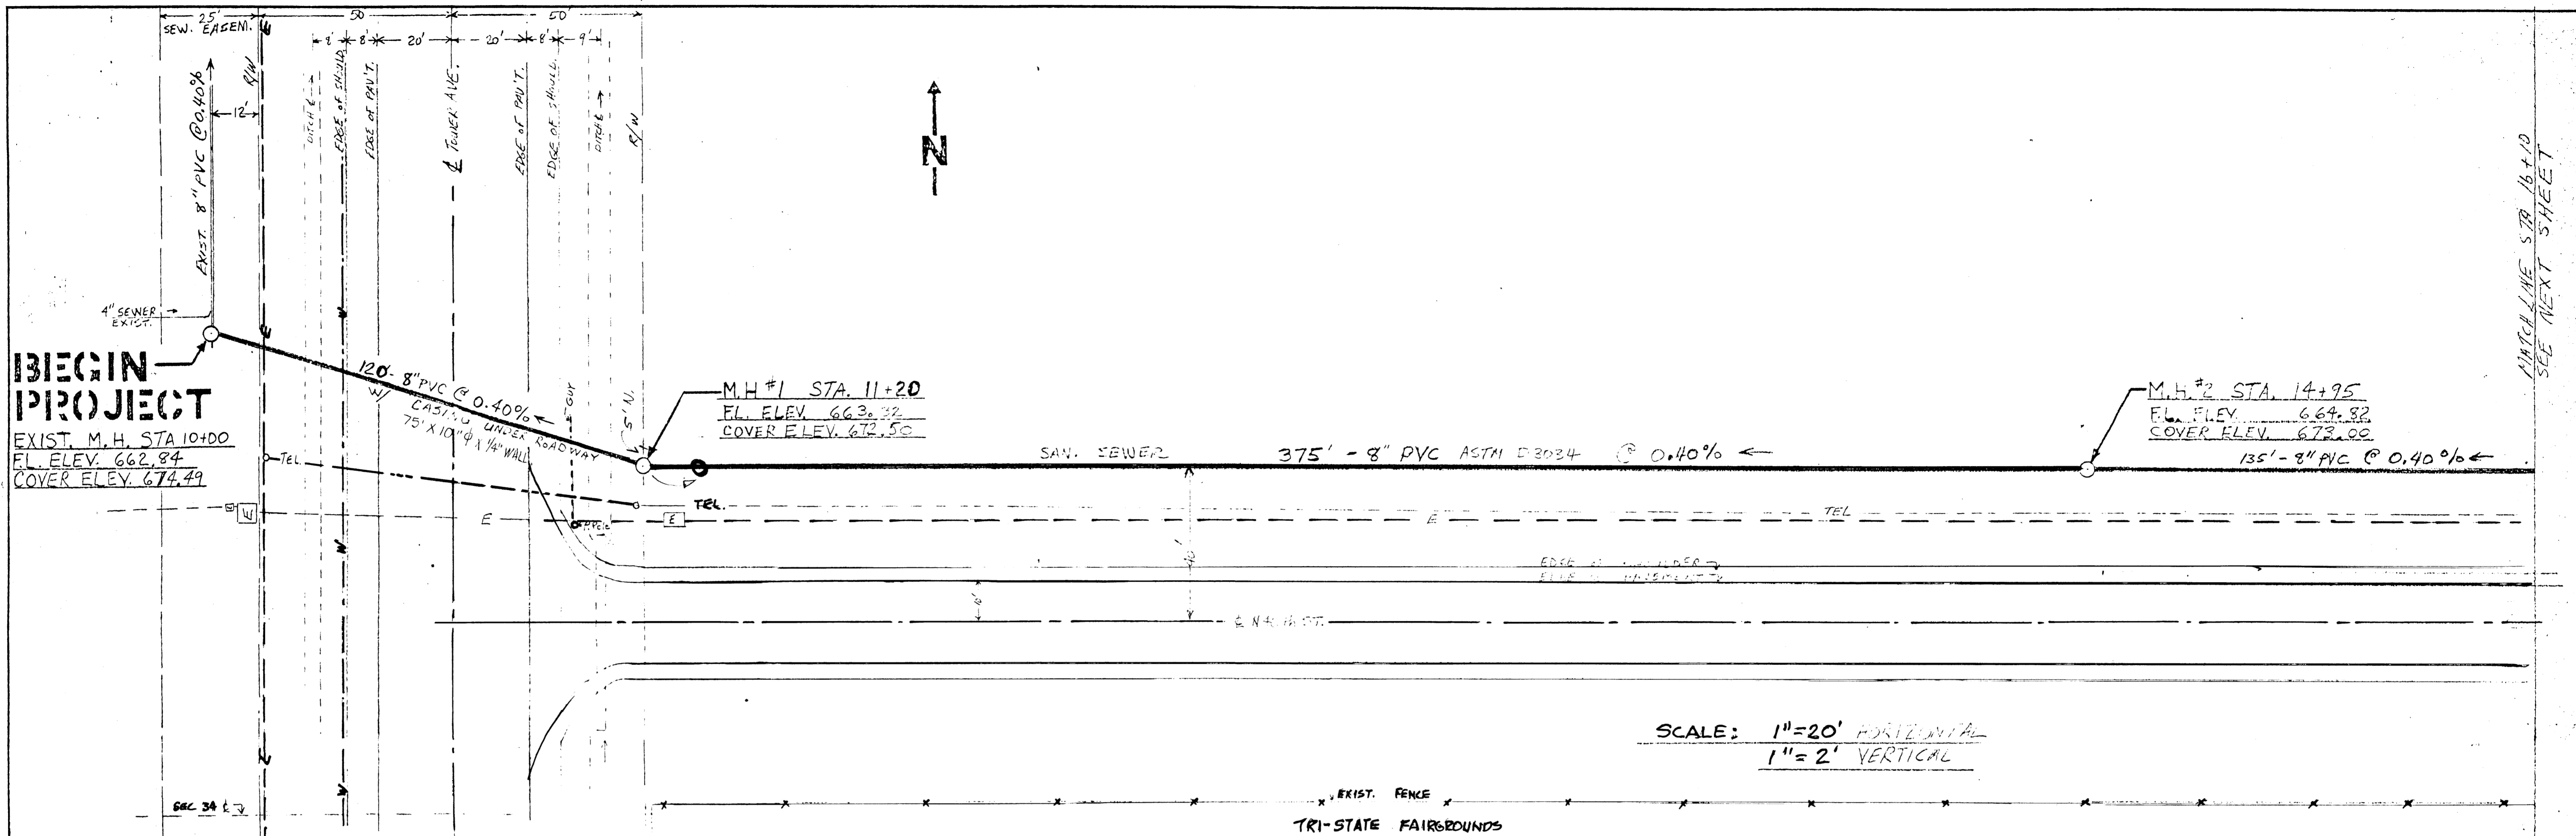

KE PLATE 1, PLAN-PROFILE  
 KEUFFEL & ESSER CO.  
 48 7088 Made in U.S.A.

N. 46<sup>th</sup> + Tower ave.

DRAWN JAN. 1990 SCL  
 SHEET 2 OF 3

MIDDLE LINE STA 16+10  
 SEE NEXT SHEET

1/28/90